


REVISIONS

Rev. Date By

- P1 - Planning Submission - July 21
- P2 - NMA (Minor Elevational Changes) - April 23
- P3 - S73 (Minor Changes to the scheme) - March 25

- Elevation CC -
- Juliette balconies proposed instead of walkout balconies
 - Additional vent added to refuse room

- Elevation DD -
- Patios changed to walkout balconies on south facing ground floor units.
 - Juliette balconies proposed instead of walkout balconies
 - Units 11,23 & 34 - Increased size of door opening
 - Window removed on the side of unit 25

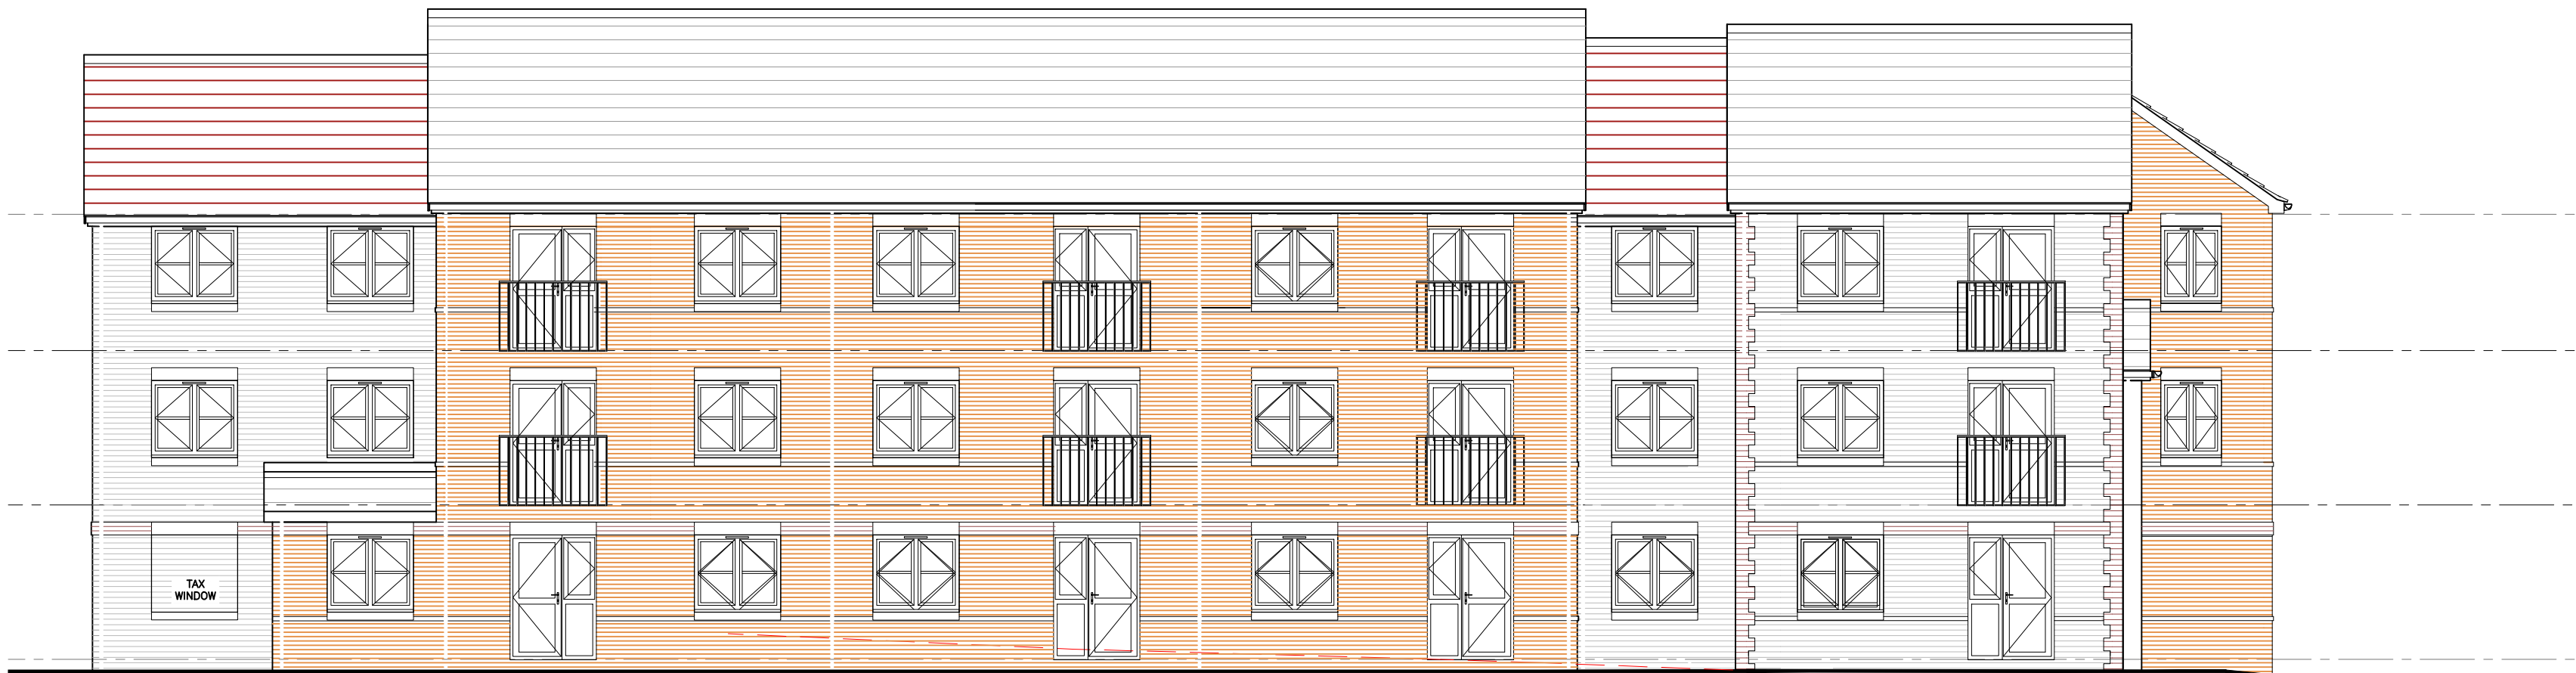


ELEVATION BB



ELEVATION CC



ELEVATION DD

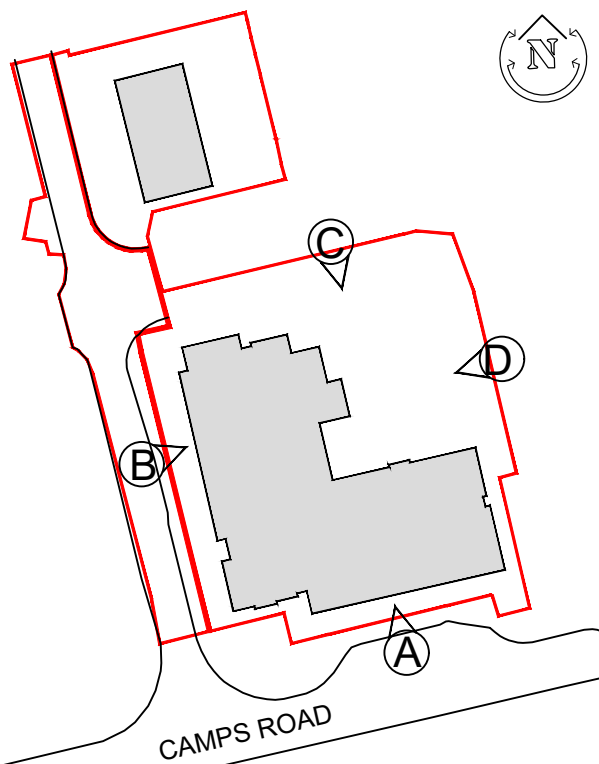

Key Plan

Material Schedule:

- MAIN BRICKWORK 1 - Ibstock Brick, Mercia Weathered Orange
- MAIN BRICKWORK 2 - Ibstock Brick, Leicester multi cream stock
- STONework - Reconstituted Stone
- ROOF TILE 1 - Marley Eternit Edgemere - Smooth Grey
- ROOF TILE 2 - Marley Eternit Edgemere - Old English Dark Red
- WINDOWS - White UPVC windows throughout
- BOUNDARY TREATMENT - See Site Plan drawing
- RAINWATER GOODS - Black UPVC

Churchill Living
Your lifestyle • Your choice
Churchill House • Byfleet • Surrey • KT14 7AG
Tel: (01932) 338700

planningissues
TOWN PLANNING AND ARCHITECTURE
Churchill House • Christchurch Road
Parkside • Ringwood
Hampshire • BH24 3SG
Telephone: (01425) 462372 Fax: (01425) 462101

Project Title
PROPOSED CHURCHILL LIVING APARTMENTS
SITE OPPOSITE CL DEVELOPMENT
CAMPS ROAD
HAVERHILL, CB9 8HF

Drawing Title
ELEVATIONS BB,CC,DD
PLANNING [SECTION 73]

Scale 1: 100@ A1 Date JUNE 2021
Drawn BRS Checked BS
Drawing No. 40033HH-PL07 Rev. P3

Scale @ 1:100

