


UNIT 3

proposed shopfront elevation A


scale - 1:50 @ A1

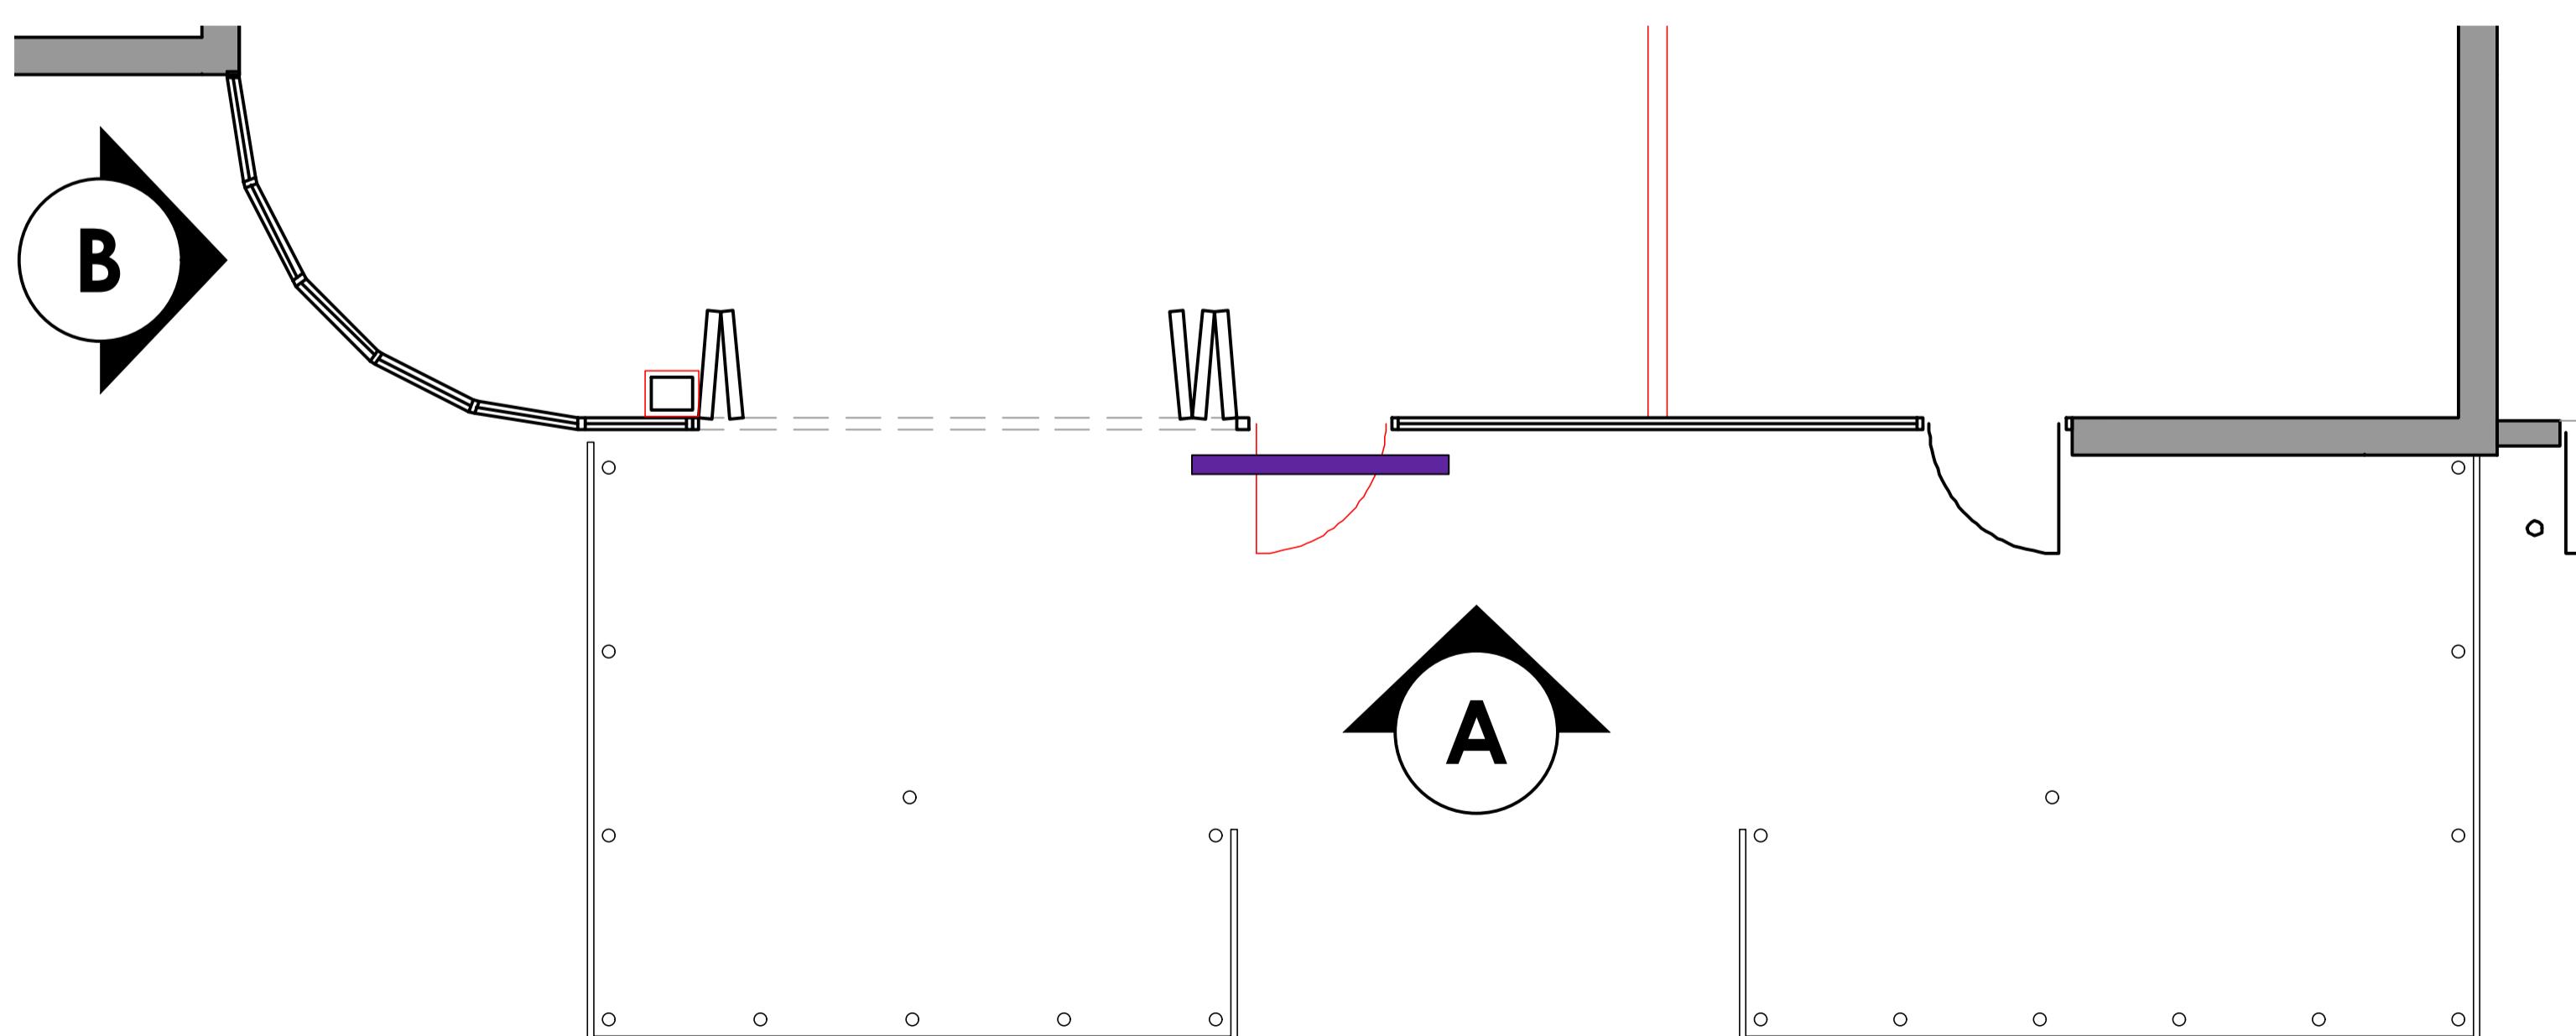

proposed shopfront keyplan

scale - 1:50 @ A1

SCALE
1:50 only 0 1 2 3 4 5 10

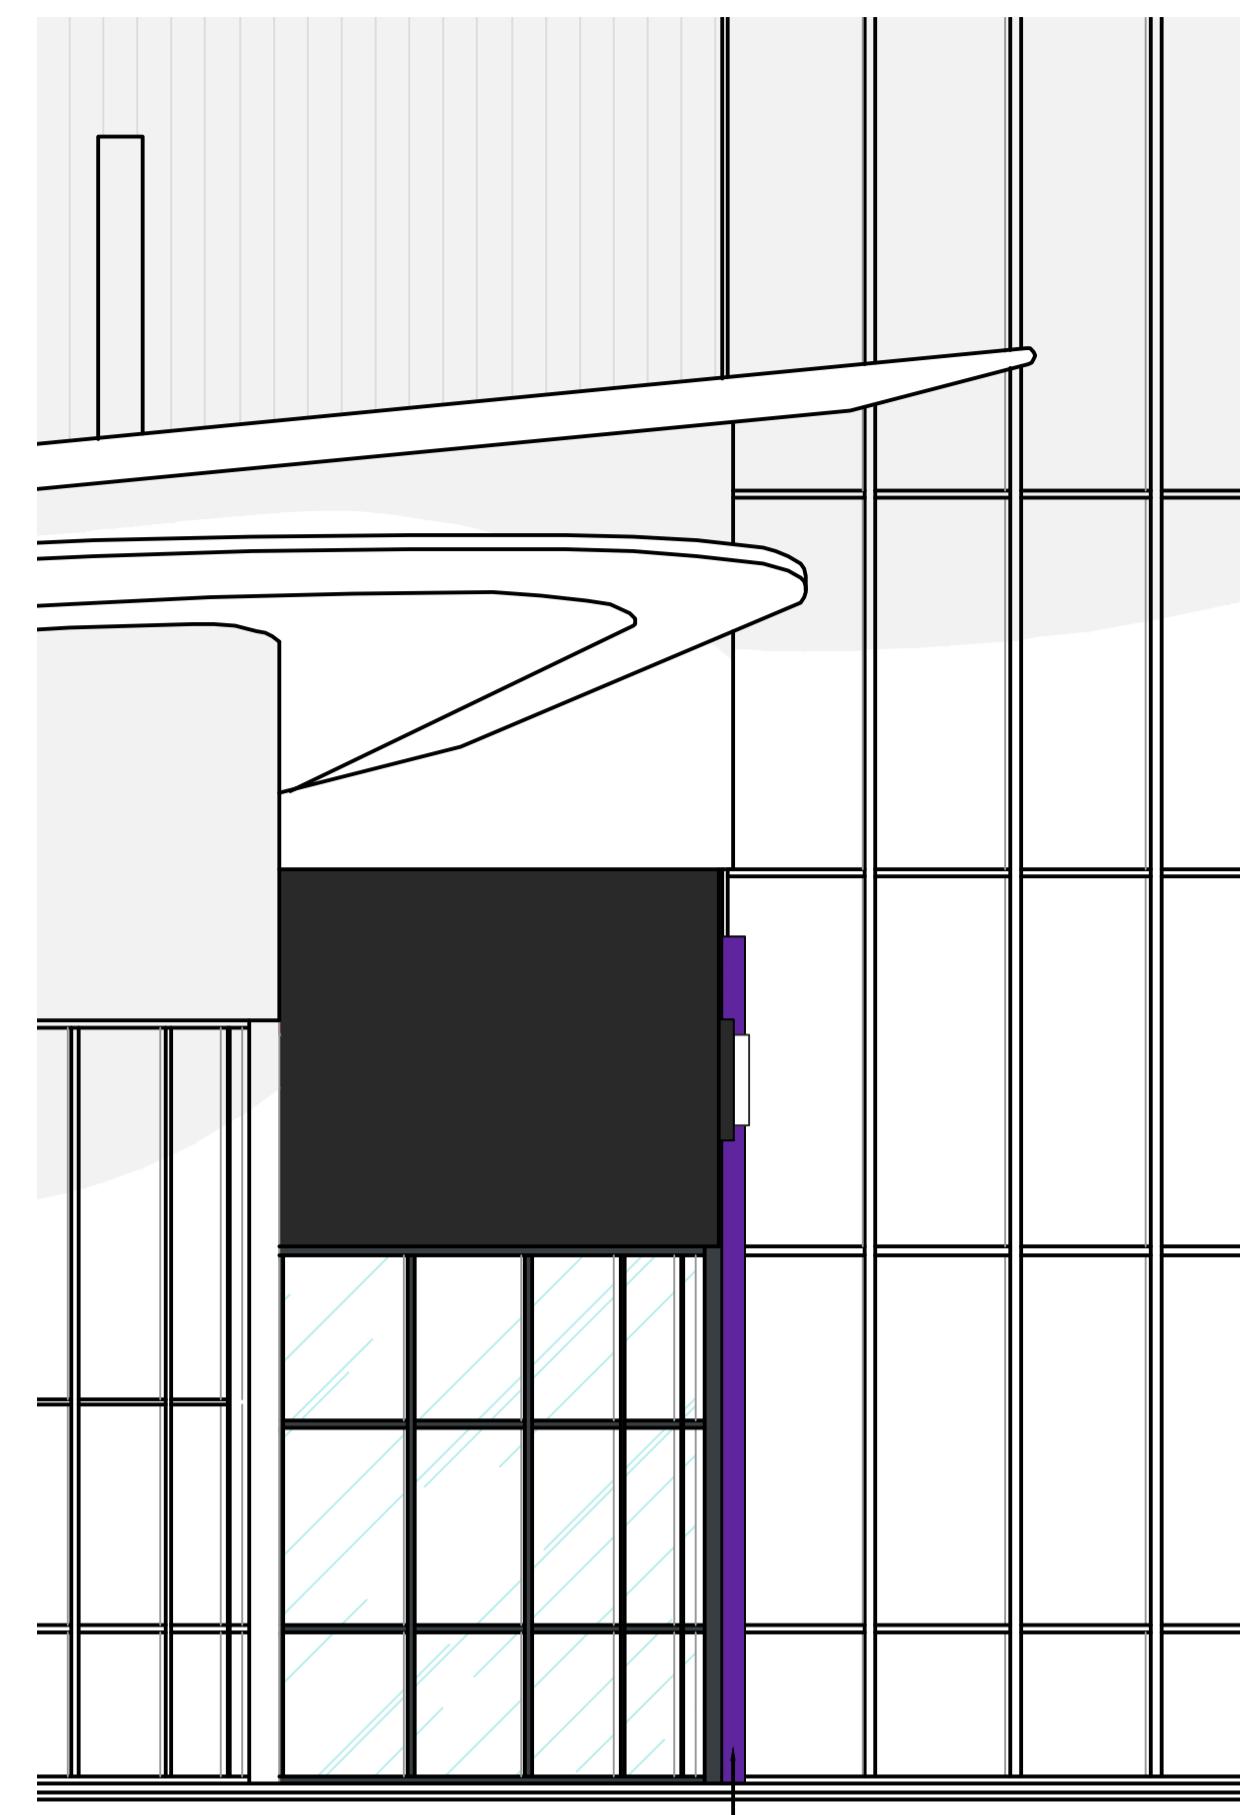

UNIT 3

proposed side elevation B

scale - 1:50 @ A1

ALL DIMENSIONS TO BE CHECKED ON SITE.

DO NOT SCALE FROM THIS DRAWING EXCEPT FOR THE PURPOSES OF LOCAL AUTHORITY PLANNING

rev	date	description
A	24.03.25	Privacy vinyl indicated to RHS windows RJS
B	26.03.25	Signage revised as per TB's comments RJS

PLANNING

HONE EDWARDS ASSOCIATES
Design Studio
Millars Three
Southmill Road
Bishop's Stortford
Herts. CM23 3DH
email: firstname.lastname@honeedwards.co.uk
Tel: 01279 758545
Fax: 01279 757730

address
TACO BELL
UNIT 3
EHRINGHAUSEN WAY
HAVERHILL
SUFFOLK
CB9 0ER
drawing title
PROPOSED EXTERNAL ELEVATIONS PLANNING

drawing no. 3682/PL111 revision B
drawn by RJS checked JE
scale 1:50 @ A1 date MARCH 2025