
Faras Lodge, Ann Suckling Lane, Little Wratting, Haverhill, Suffolk, CB9 7TA

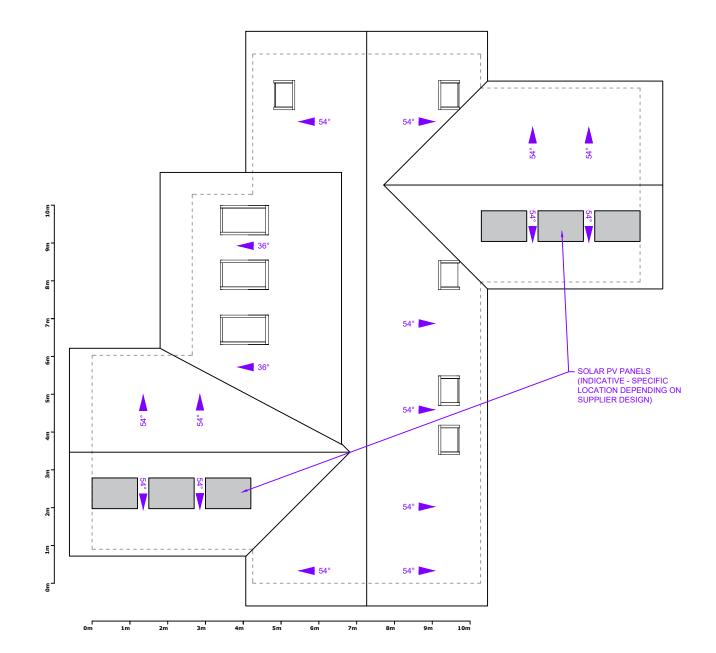



The Furnace The Maltings Princes Street Ipswich Suffolk IP1 1SB

t: 01473 407911 e: enquiries@planningdirect.co.uk w: planningdirect.co.uk

TITLE: Proposed	- Roof Pla	an	
DATE: 23/10/23	3		
REF : 2717	DRAWING: 08		REVISION: 3
SCALE: 1:100	SHEET SIZE: A3		
DRAWN BY: SH		CHECKED BY: NOH	
CONTACT: tech	nical@pla	nningdi	irect.co.uk

CLIEN	I T : FAREND	EN		
APPL	ICATION SL	JMMARY:		
Applic	ation for ere	ction of sel	f build dwellii	ng (C3)

KEY:

OCCUPANCY: 2B/4P		
GIFA: 193m ² approx.		
GIFA: 193m ² approx. FOOTPRINT: 135m ² a	approx.	
GIFA: 193m ² approx. FOOTPRINT: 135m ² a SITE AREA: 648m ² a AVERAGE	pprox.	
GIFA: 193m² approx. FOOTPRINT: 135m² a SITE AREA: 648m² a AVERAGE HUMAN ADULT	pprox.	(al)
GIFA: 193m ² approx. FOOTPRINT: 135m ² a SITE AREA: 648m ² a AVERAGE	approx.	
GIFA: 193m ² approx. FOOTPRINT: 135m ² a SITE AREA: 648m ² a AVERAGE HUMAN ADULT	approx. pprox.	
GIFA: 193m² approx. FOOTPRINT: 135m² a SITE AREA: 648m² a AVERAGE HUMAN ADULT DIMENSIONS:	approx. pprox.	
GIFA: 193m² approx. FOOTPRINT: 135m² a SITE AREA: 648m² a AVERAGE HUMAN ADULT	pprox.	