


METRIC  
DO NOT SCALE



FRONT (W)



SIDE (N)

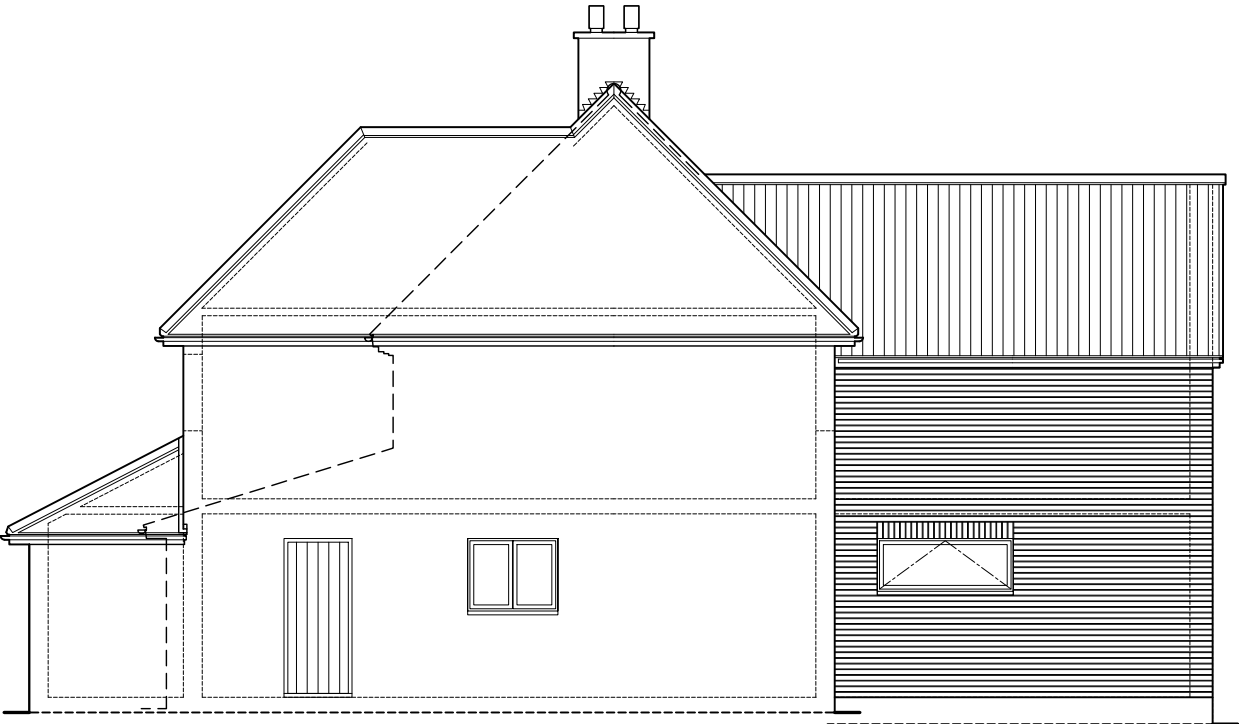

SIDE (S)



REAR (E)

PROPOSED ELEVATIONS

#	Revision Date
00	15 September 2023
01	30 September 2023
.	.
.	.
.	.
.	.
.	.
.	.

**M.R.DESIGNS**  
 SNAILS  
 OLD BANK  
 PRICKWILLOW  
 ELY CAMBS.  
 CB7 4UT  
 M 07831408454  
 E mrdesigns@hotmail.com

LOCAL AUTHORITY	West Suffolk District Council
TITLE:	Extension
CLIENT:	Mark Ager & Zoe Stewart
SITE ADDRESS	33 & 35 Mill Hill, Haverhill CB9 8BT

SCALE: 1:100@ A3 Drawing No.: SRD/7874B/09/23 Sheet 9 OF -

