


M.R.DESIGNS


SNAILS OLD BANK PRICKWILLOW ELY CAMBS CB7 4UT
M 07831 408454 E MRDESIGNS_HOTMAIL.COM

metres
0 10 20 30 40 50

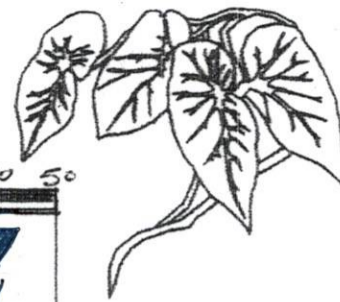

| | | |
|----------------------|-----------------|---|
| LOCATION PLAN | Ref: 787A | SCALE: 1:1250 verification N |
| | Client: STEWART | Address: 32 & 35 MILL HILL HAVERHILL CB9 8BT |

Site: ●

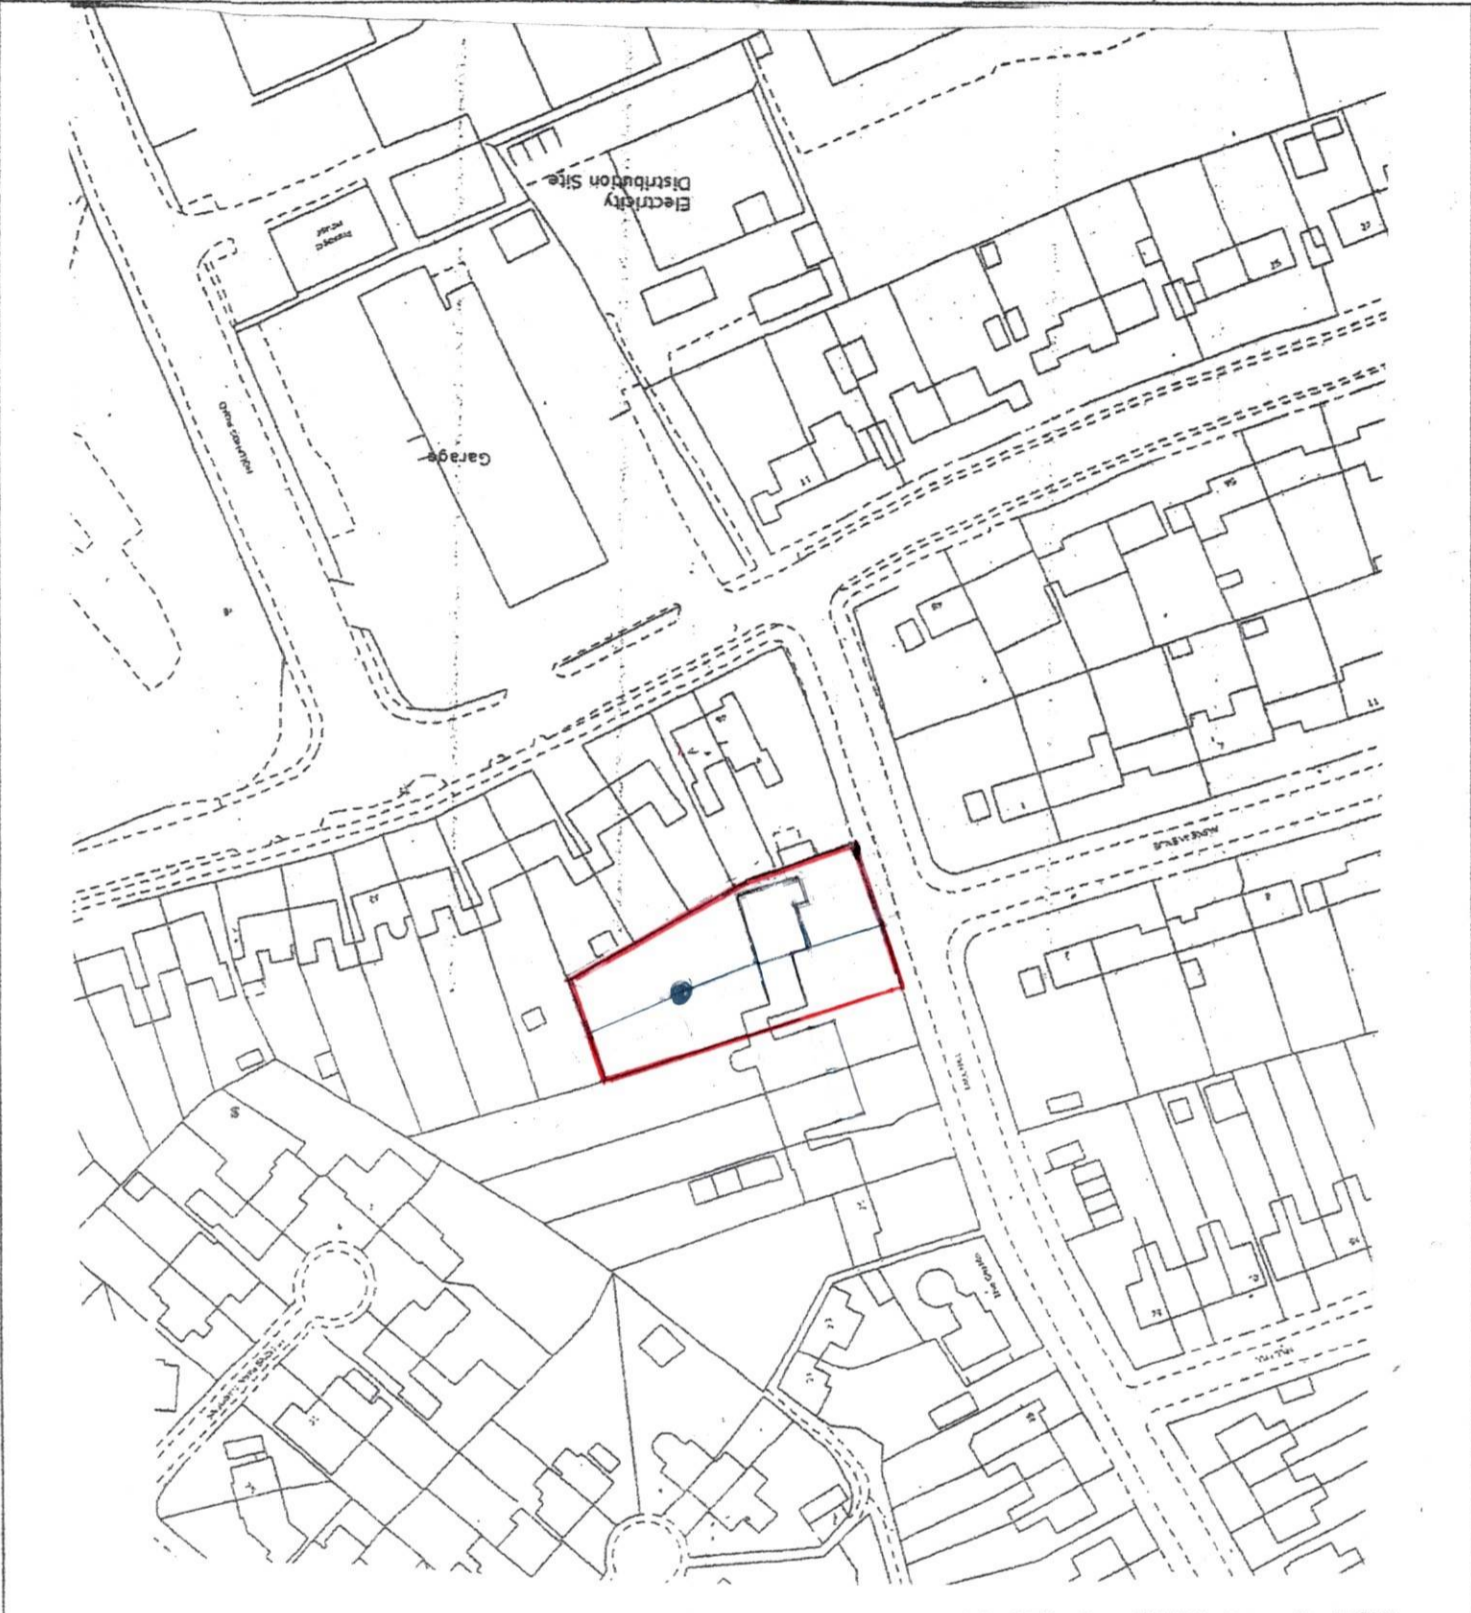

Underships Ltd. trading as M. R. DESIGNS. Registered in England - Registered Office: South Lodge House, Ickleton, Saffron Walden, Essex, CB10 1SH - Company No: 5087513
VAT No. 299 840788