

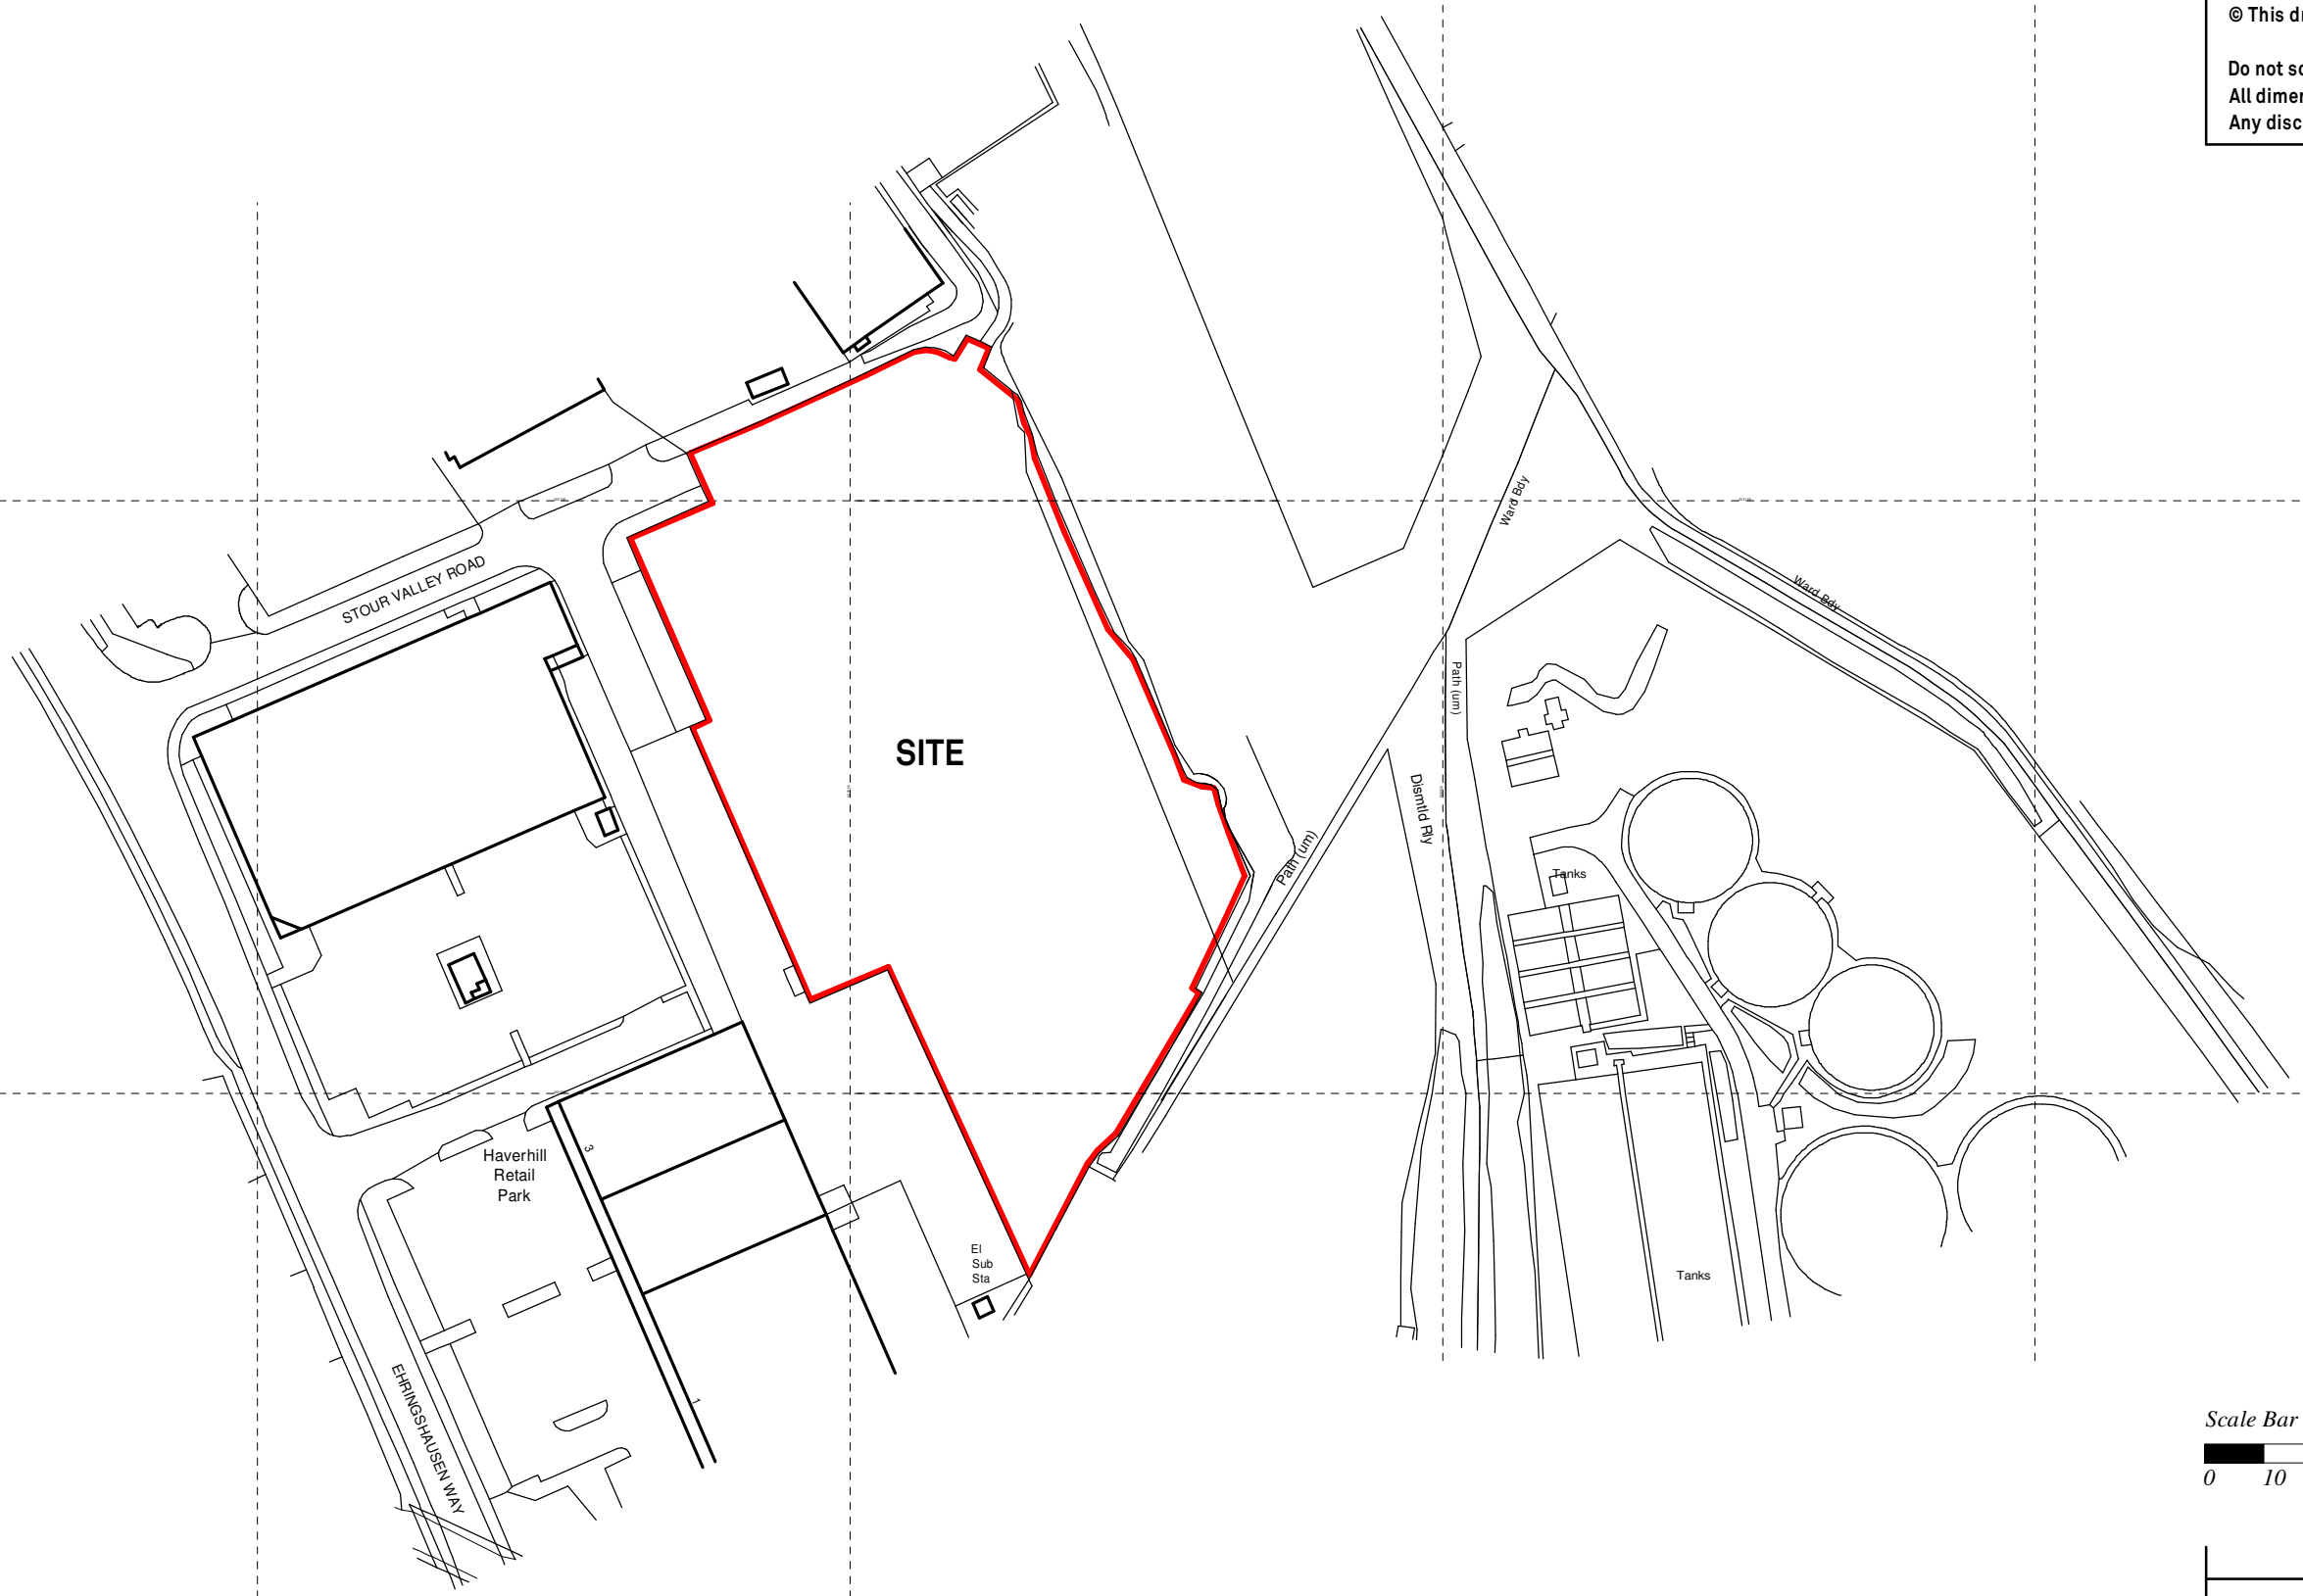


© This drawing and design are copyright.
 Do not scale from this drawing. Use only figured dimensions. If in doubt, ask.
 All dimensions are to be checked on site.
 Any discrepancies should be reported immediately to the Architect.

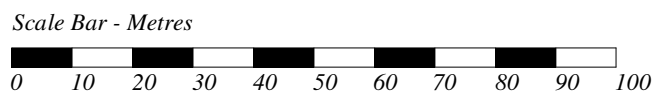

Ordnance Survey, (c) Crown Copyright 2021. All rights reserved. Licence number 100022432

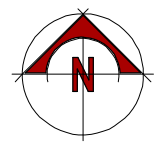

DATE	REV.	DESCRIPTION	DRAWN

Proposed New Building at
Little Hamlet Green, Haverhill CB9 8QL
Location Plan
Scale 1:1250 (A3)
4285-01B

PatrickAllen&Associates
Architects

architects@patrickallen.org.uk 2 Grange Business Centre
 www.patrickallen.org.uk Tommy Flowers Drive
 +44 (0)1473 620660 Grange Farm
 Kesgrave, Ipswich
 Suffolk, IP5 2BY