



AHP 45SRH 03 Existing Courtyard Elevations  
4-5 Station Road, Haverhill, Suffolk, CB9 0EU  
SCALE @ A1: As indicated

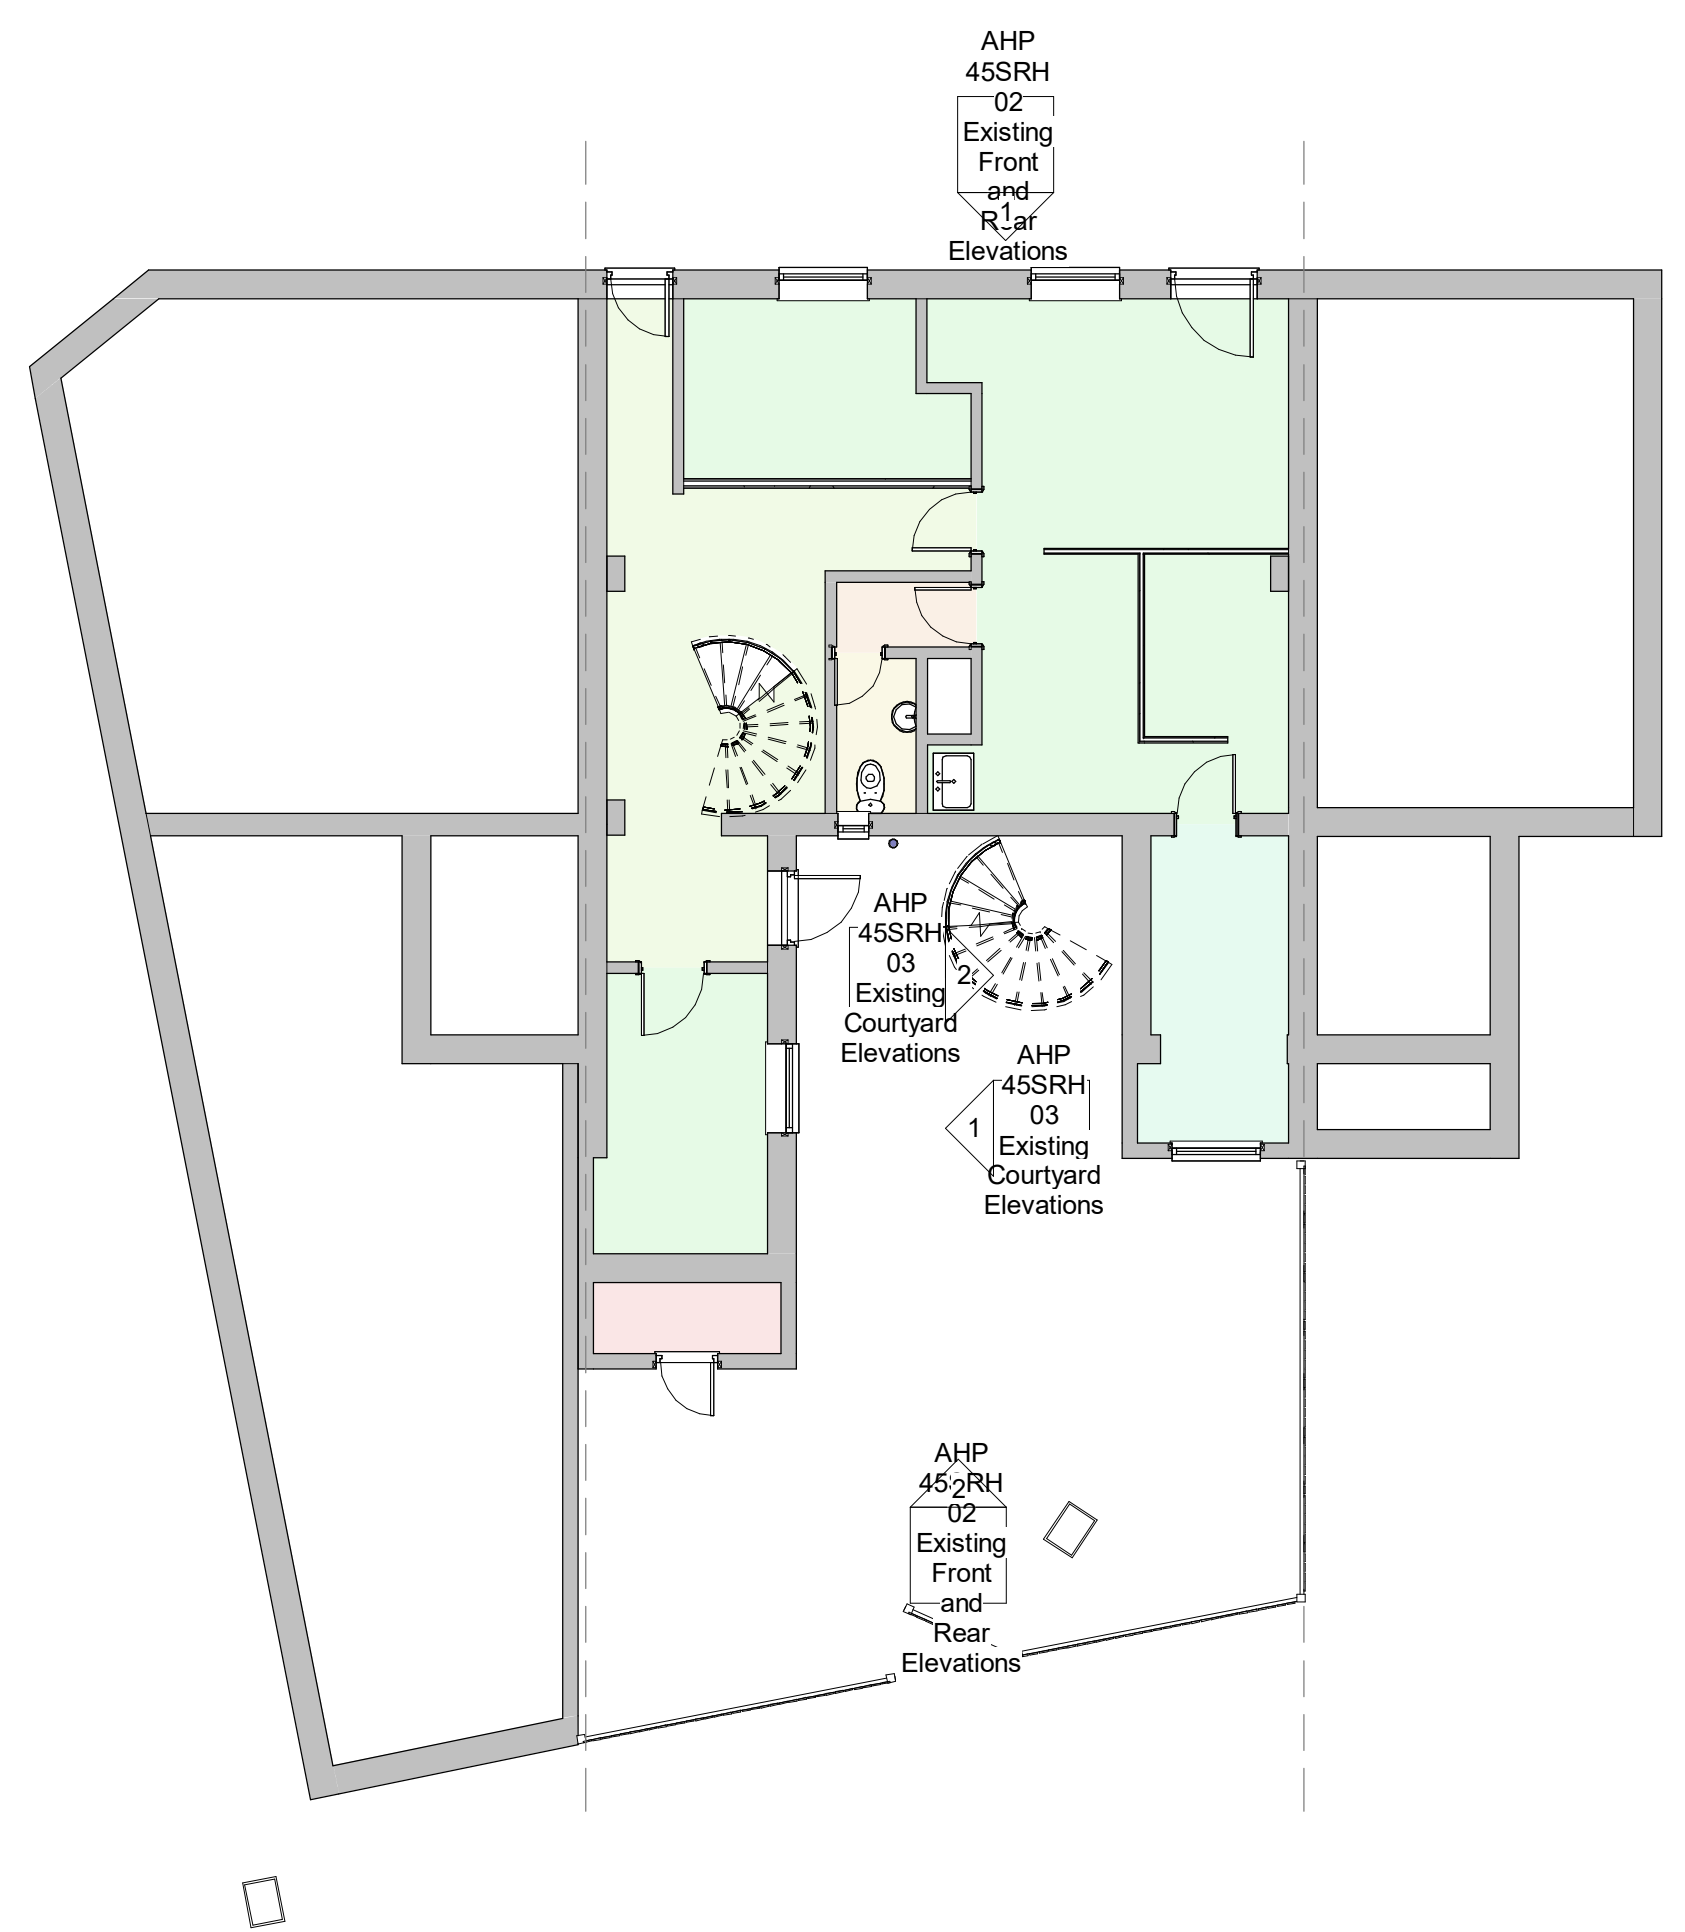

1 Elevation Courtyard 1  
1 : 50

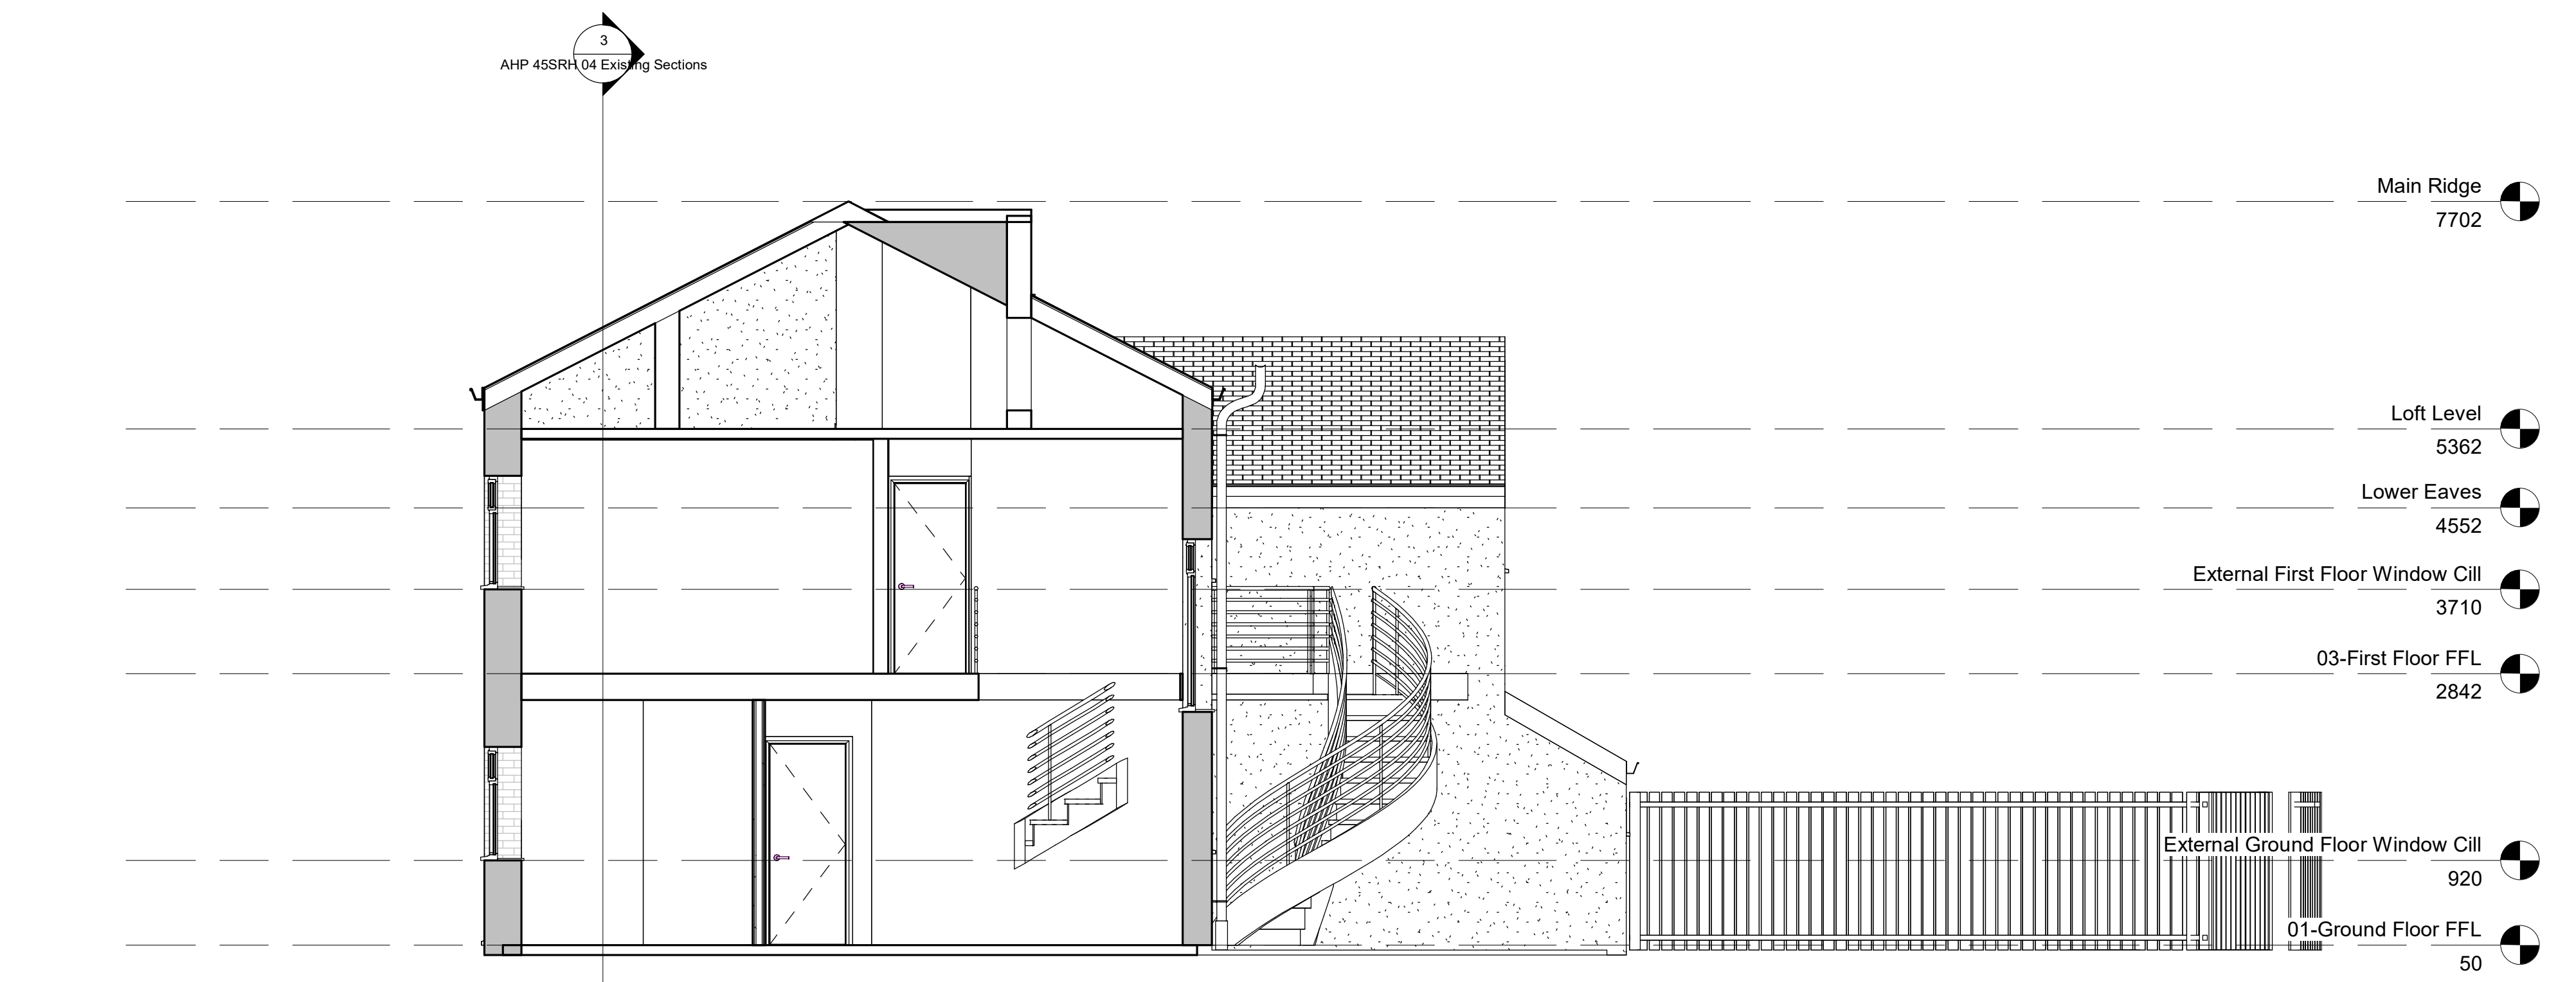

2 Elevation Courtyard 2  
1 : 50

