


1 Elevation Courtyard 1  
1 : 50

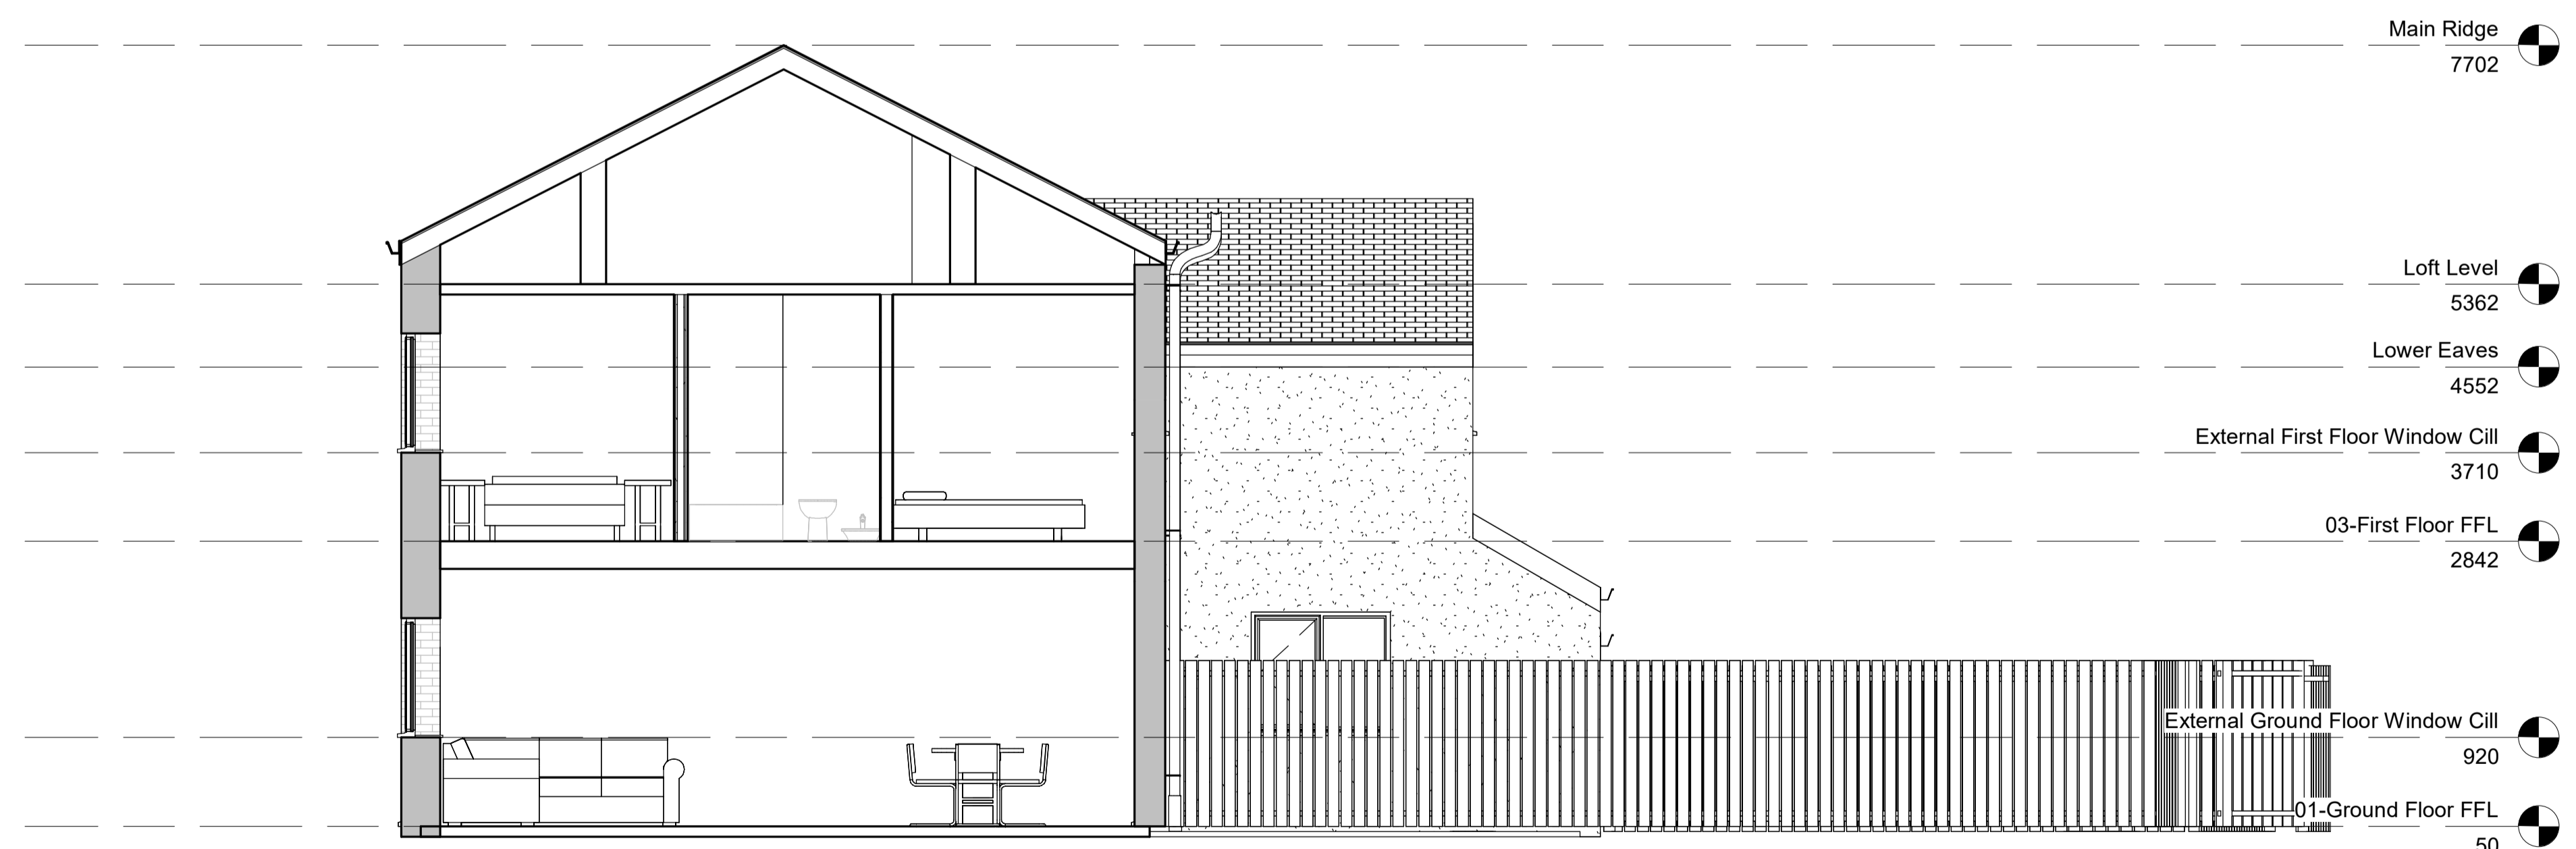

2 Elevation Courtyard 2  
1 : 50

