
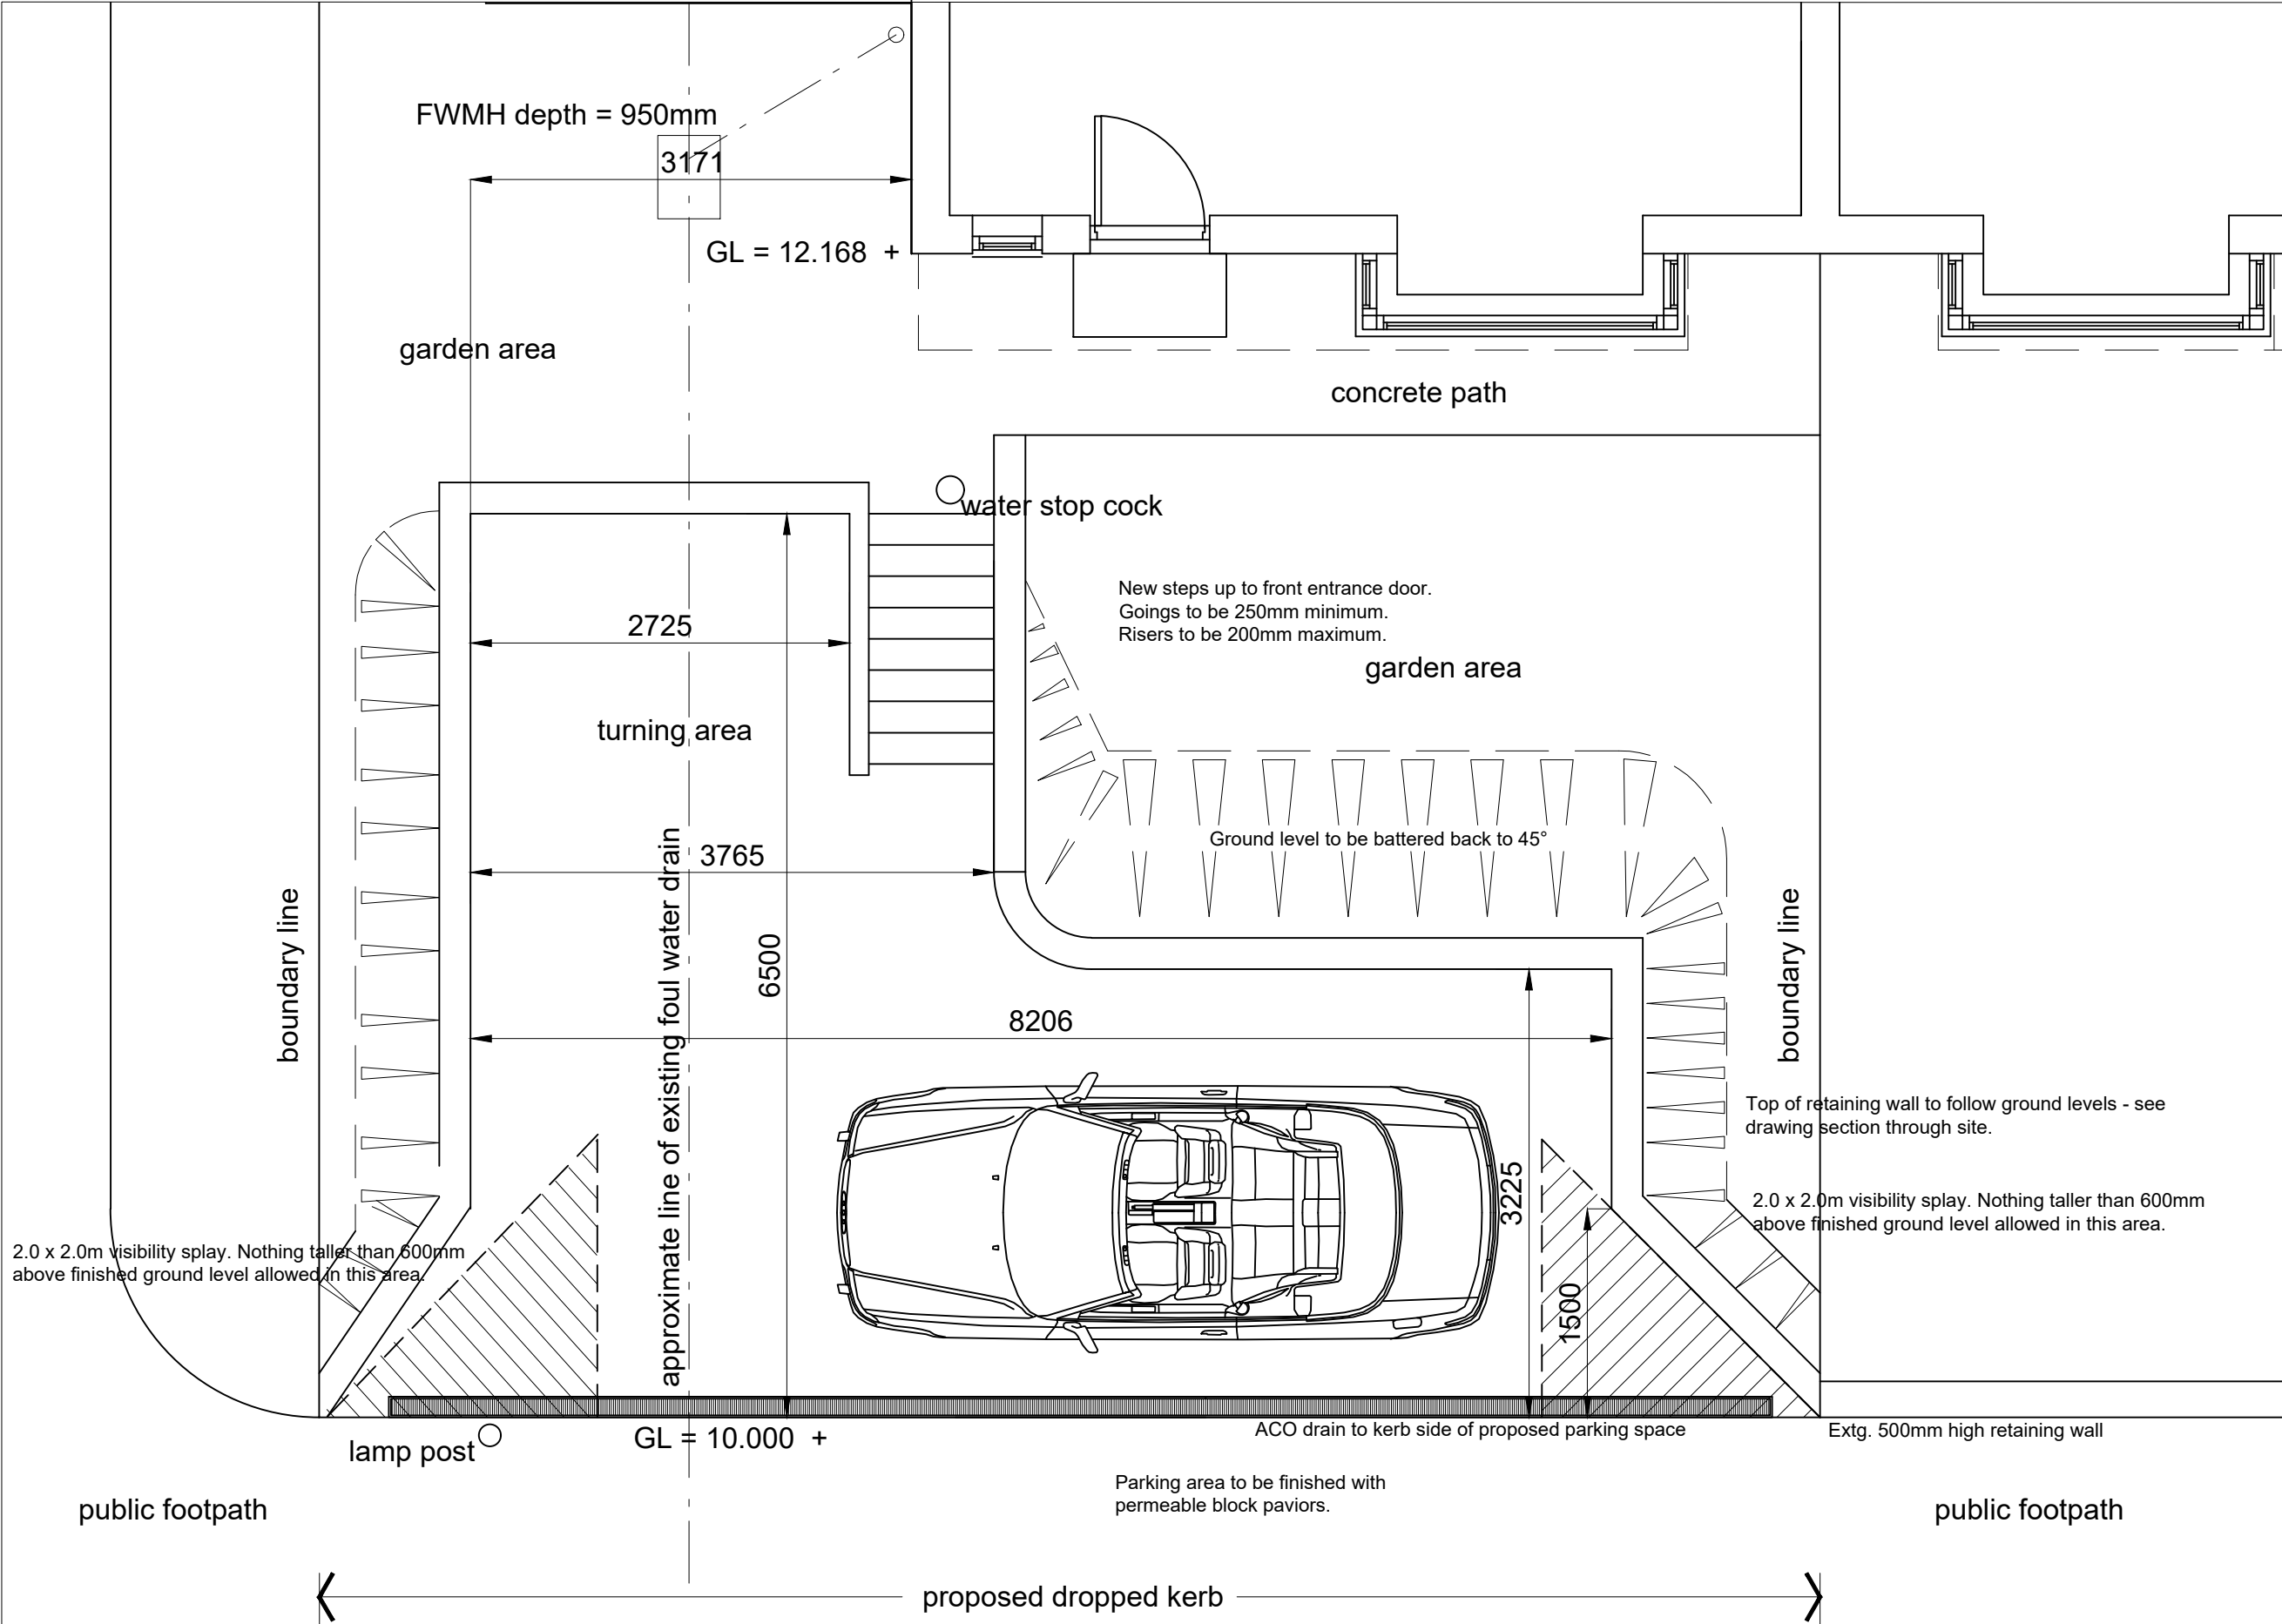


ALL WORKING DIMENSIONS TO BE CHECKED ON SITE. FIGURED DIMENSIONS TO BE TAKEN IN PREFERENCE TO SCALED DIMENSIONS. ANY DISCREPANCIES BETWEEN DRAWINGS OF DIFFERING SCALES AND BETWEEN DRAWINGS AND SPECIFICATION WHERE APPROPRIATE TO BE NOTIFIED TO SUPERVISING OFFICER FOR DECISION. COPYRIGHT RESERVED.

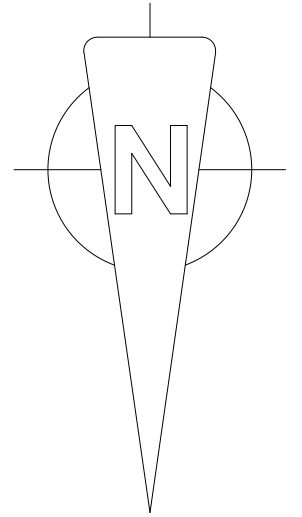

Rev. D - Both the rear walls of the parking space and turning area have been moved 500mm towards the house.

Rev. D - Turning/parking space deeper - 04.12.2023
 Rev. C - Turning space added - 25.10.2023
 Rev. B - Short wall added - 23.08.2023
 Rev. A - Splays reduced from 2.1m - 04.07.2023

PROJECT
Proposed parking spaces at 109, Withersfield Road, Haverhill, Suffolk. CB9 9HG

CLIENT
Mr and Mrs Tim Chipps.

DETAIL
Proposed Parking Space

Alan Baker
Architectural Services
 55, Back Road, Linton,
 Cambridge. CB21 4JF
 01223 893516

DATE June 2023	DRAWN BY Alan Baker
SCALE 1 : 50	CHECKED BY
DRAWING NO. 2023/204 - PL06	REVISION D

PROPOSED PARKING LAYOUT PLAN