
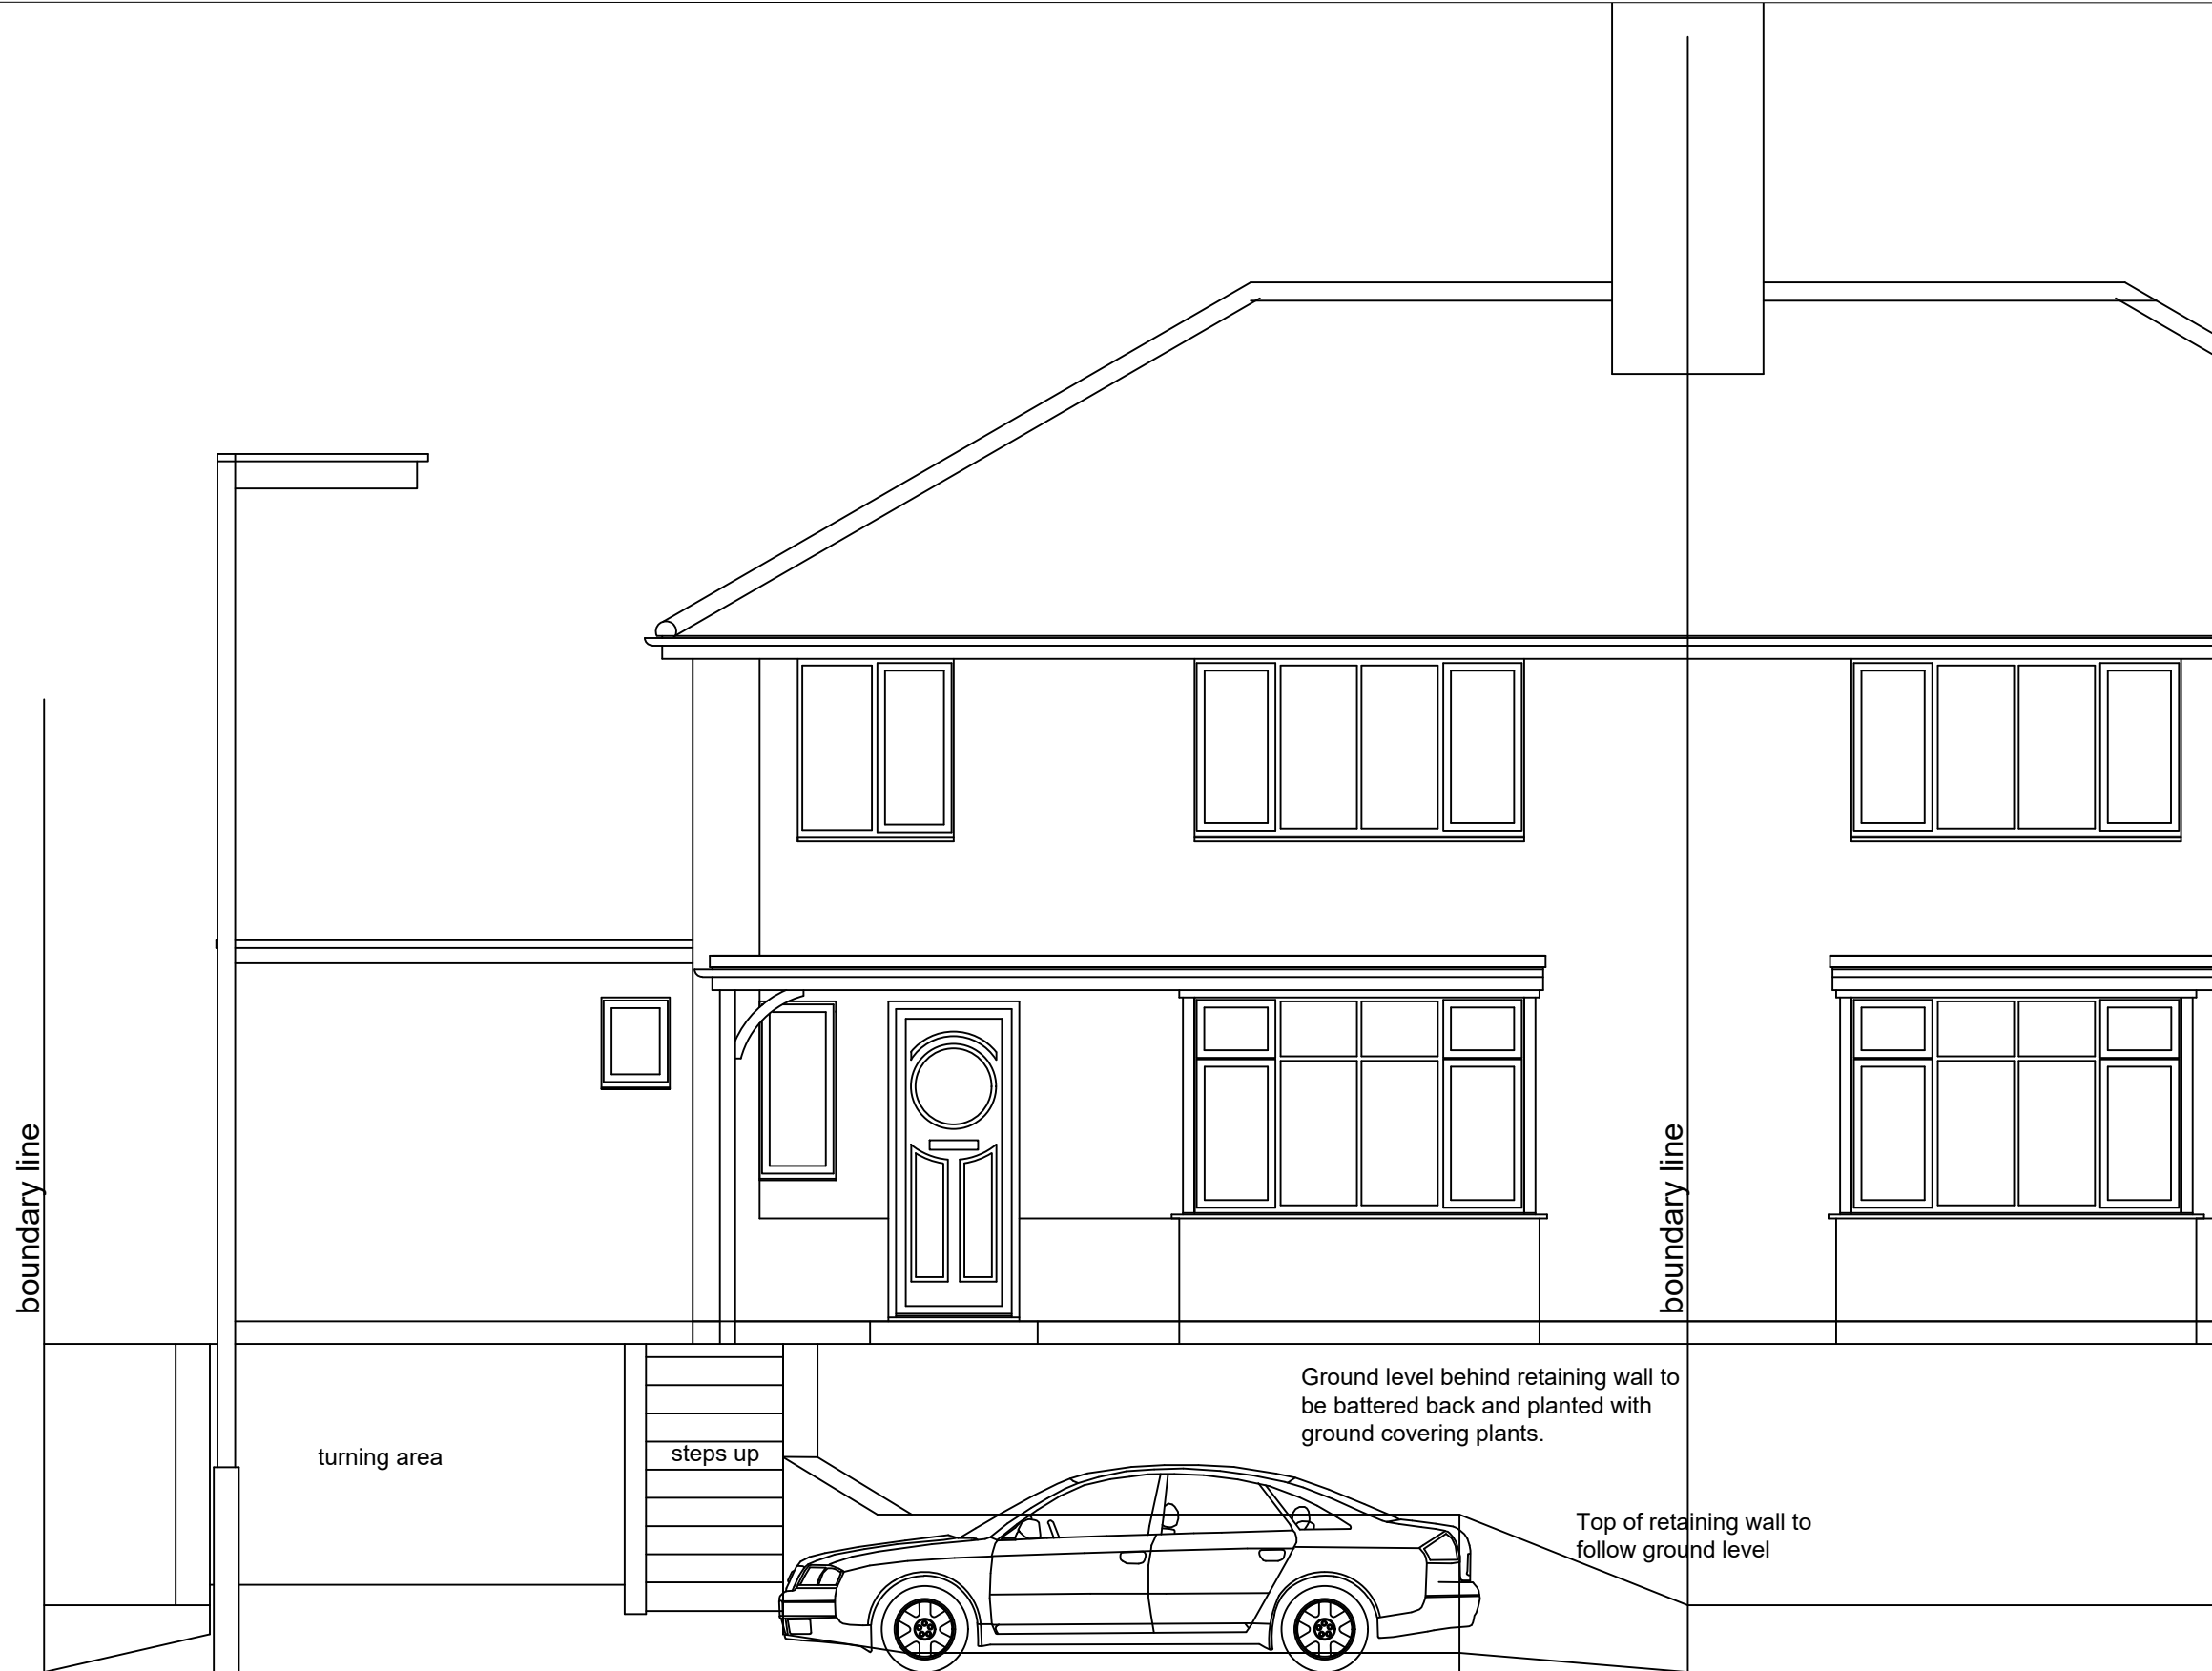


ALL WORKING DIMENSIONS TO BE CHECKED ON SITE.
 FIGURED DIMENSIONS TO BE TAKEN IN PREFERENCE TO SCALED
 DIMENSIONS.
 ANY DISCREPANCIES BETWEEN DRAWINGS OF DIFFERING SCALES
 AND BETWEEN DRAWINGS AND SPECIFICATION WHERE
 APPROPRIATE TO BE NOTIFIED TO SUPERVISING OFFICER FOR
 DECISION.
 COPYRIGHT RESERVED.

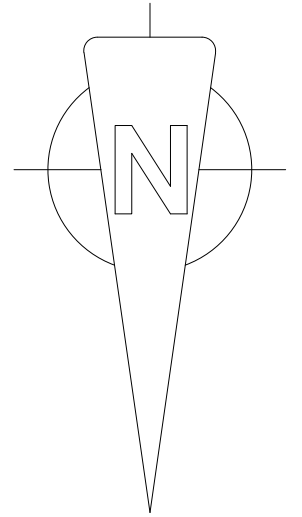

PROJECT
 Proposed parking spaces at
 109, Withersfield Road,
 Haverhill,
 Suffolk.
 CB9 9HG

CLIENT
 Mr and Mrs Tim Chipps.

DETAIL
 Proposed street elevation

Alan Baker
Architectural Services
 55, Back Road, Linton,
 Cambridge. CB21 6JF
 01223 893516

DATE June 2023	DRAWN BY Alan Baker
SCALE 1 : 50	CHECKED BY
DRAWING NO. 2023/204 - PL07	REVISION

PROPOSED STREET ELEVATION