
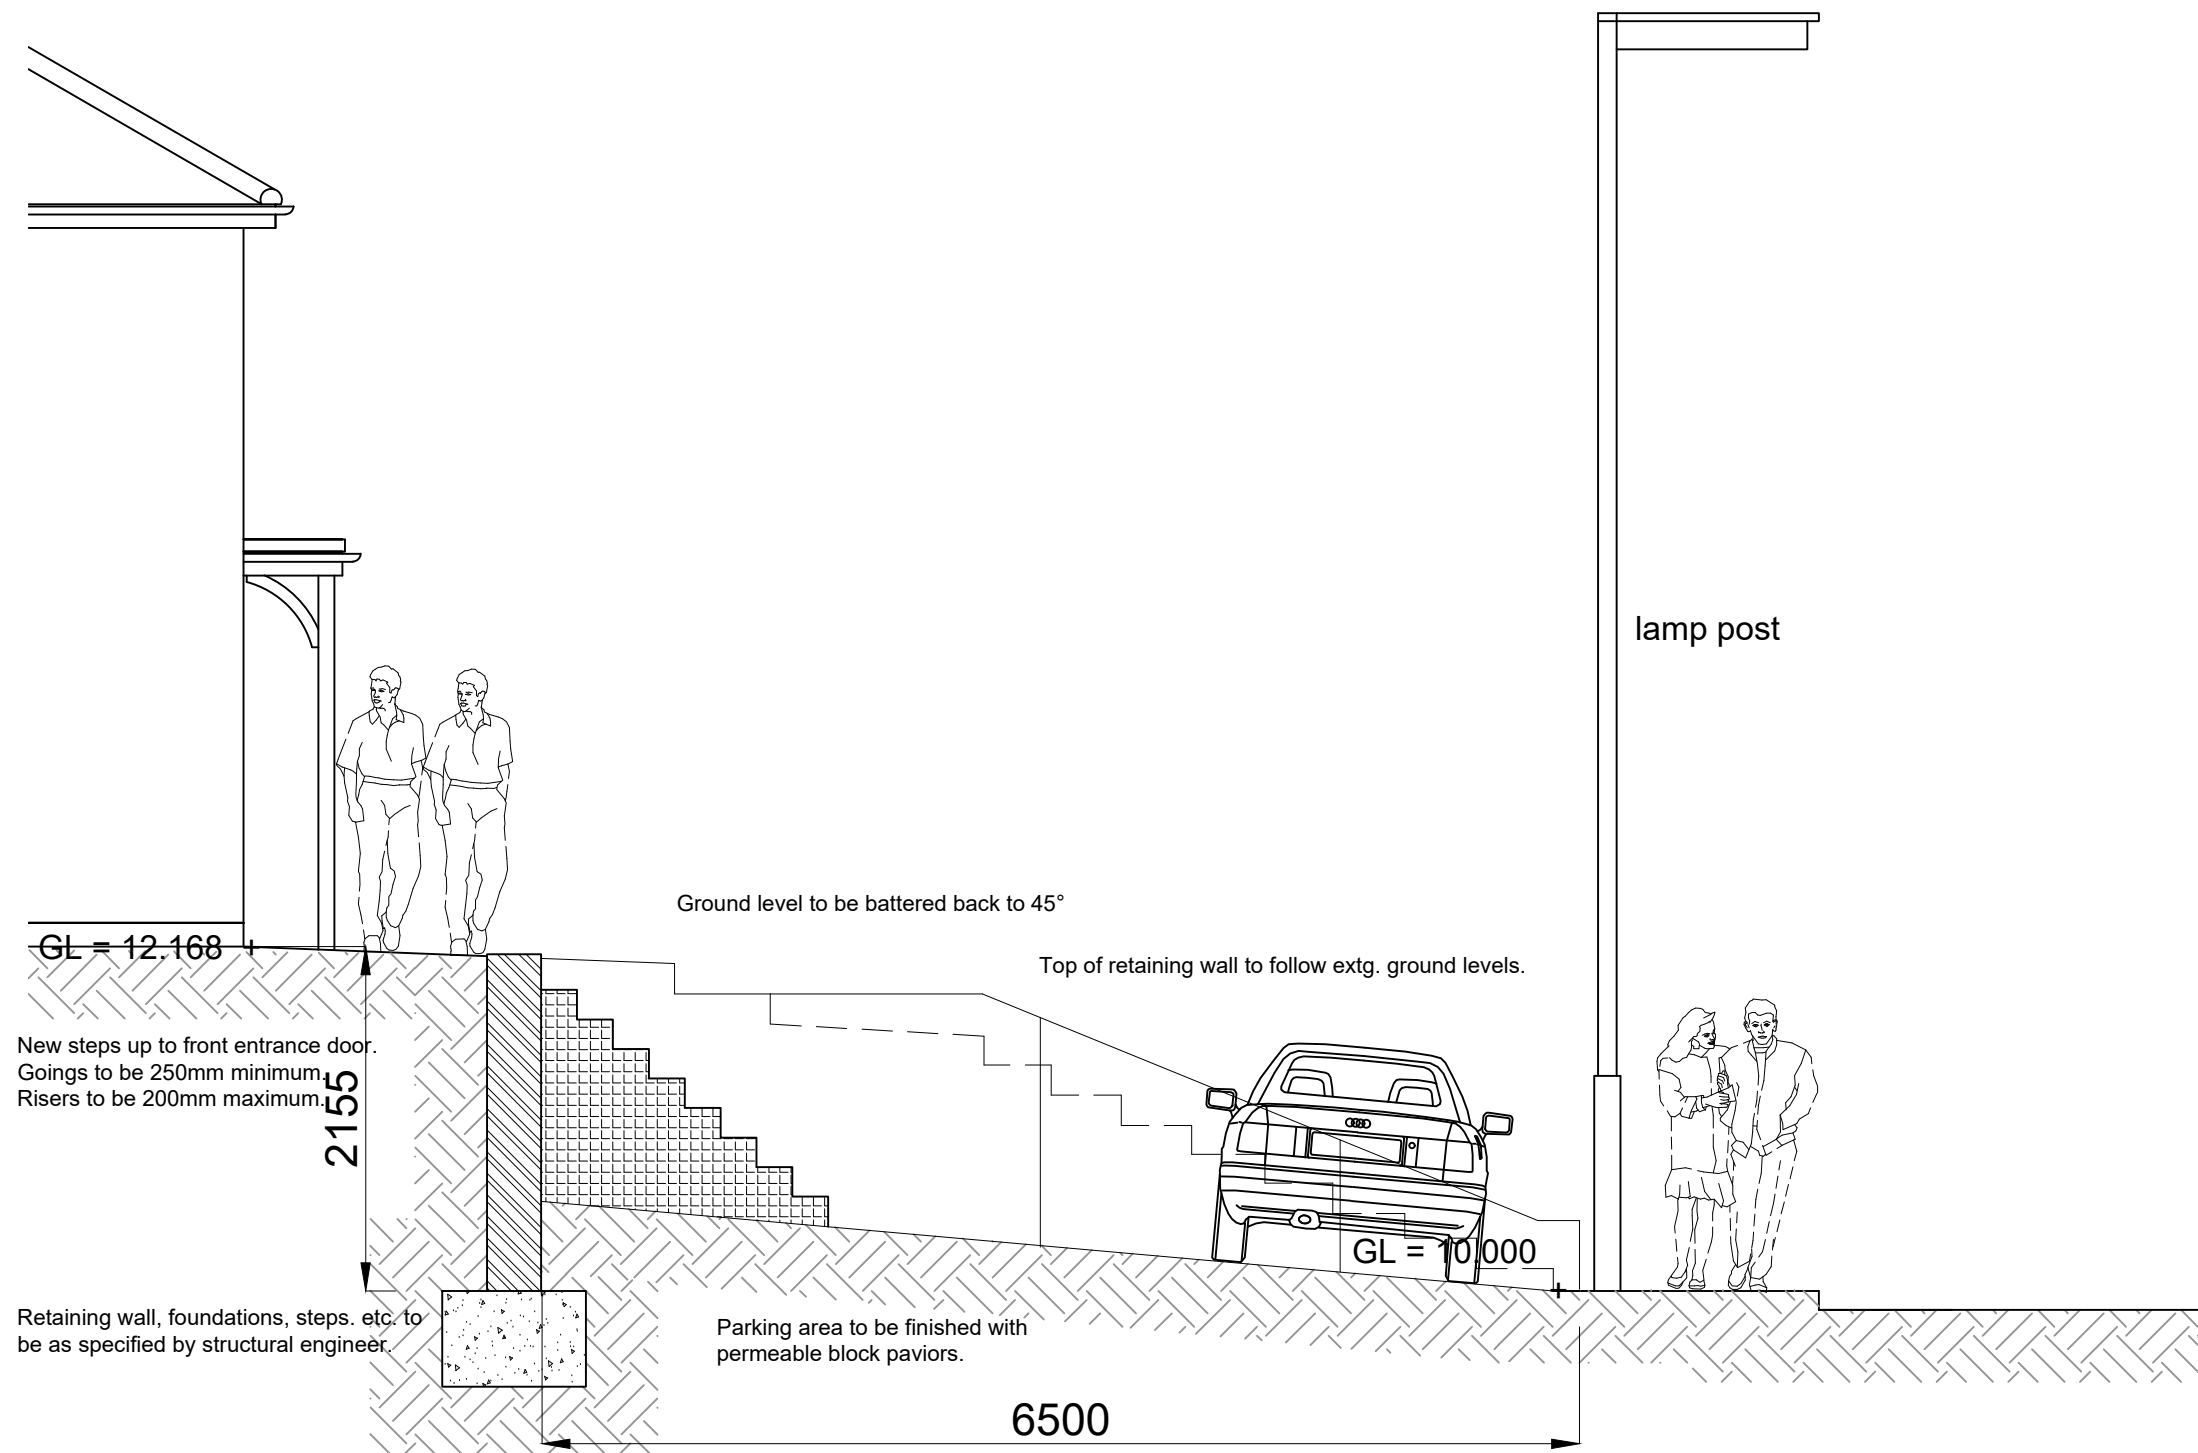


ALL WORKING DIMENSIONS TO BE CHECKED ON SITE.
 FIGURED DIMENSIONS TO BE TAKEN IN PREFERENCE TO SCALED DIMENSIONS.
 ANY DISCREPANCIES BETWEEN DRAWINGS OF DIFFERING SCALES AND BETWEEN DRAWINGS AND SPECIFICATION WHERE APPROPRIATE TO BE NOTIFIED TO SUPERVISING OFFICER FOR DECISION.
 COPYRIGHT RESERVED.

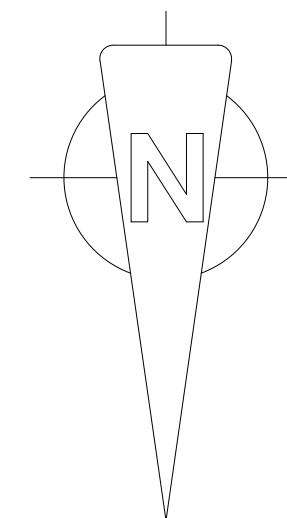

Rev. A - Turning/parking space deeper - 04.12.2023

PROJECT
 Proposed parking spaces at
 109, Withersfield Road,
 Haverhill.
 Suffolk.
 CB9 9HG

CLIENT
 Mr and Mrs Tim Chipps.

DETAIL
 Proposed section through site

Alan Baker
Architectural Services
 55, Back Road, Linton,
 Cambridge. CB1 6JF
 01223 893516

DATE June 2023	DRAWN BY Alan Baker
SCALE 1 : 50	CHECKED BY
DRAWING NO. 2023/204 - PL08	REVISION A

PROPOSED SECTION THROUGH SITE