


ELEVATION ON GL A

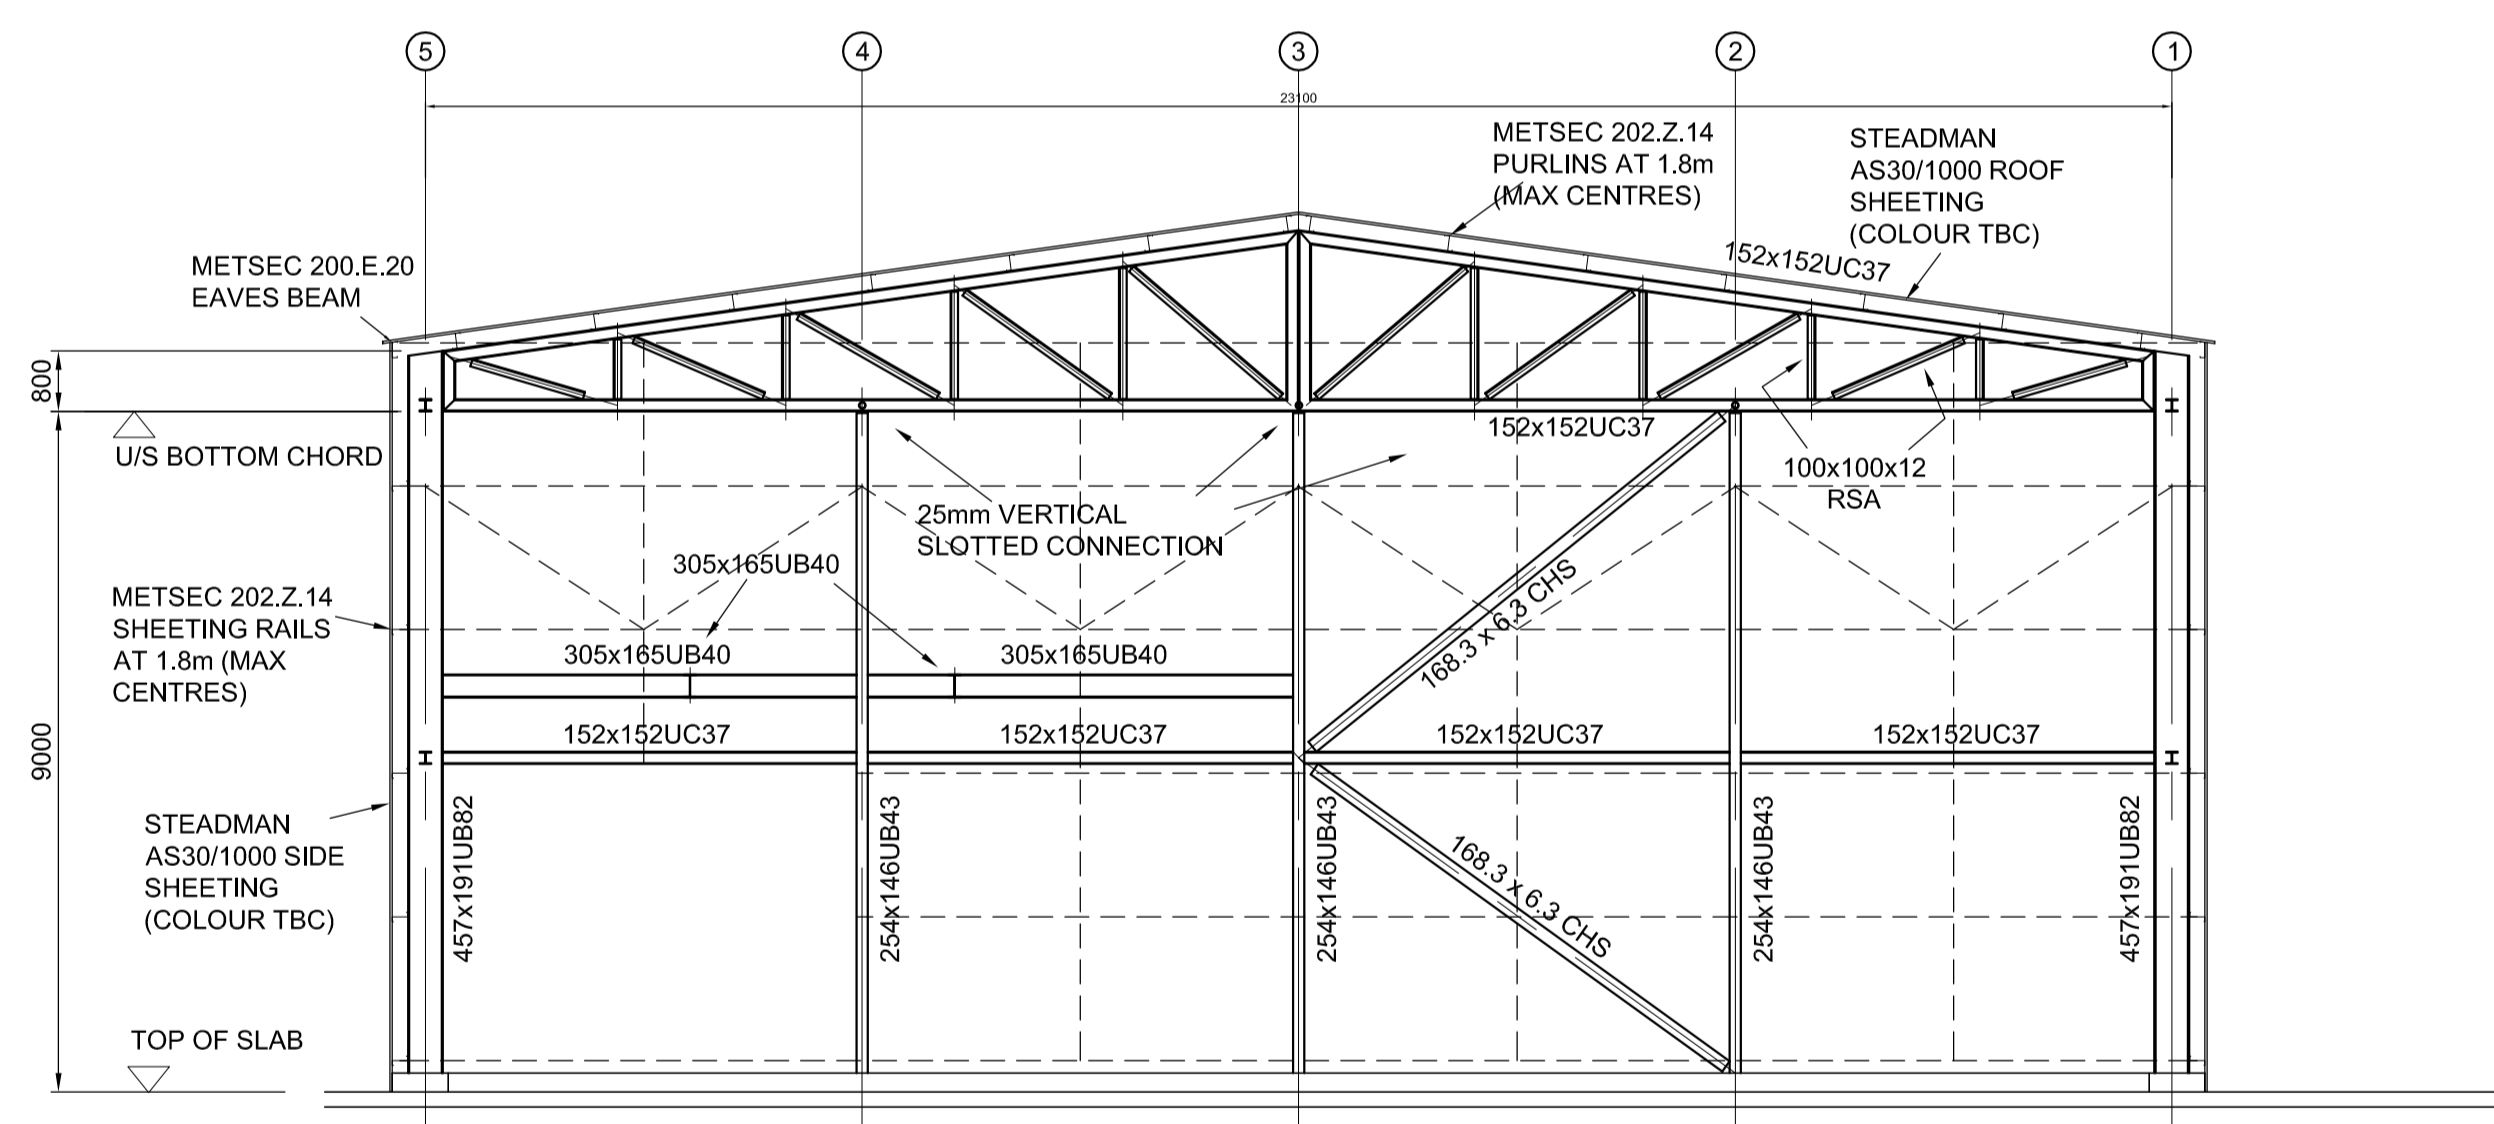

ELEVATION ON GL G

DRAWING FOR TENDER
PUPOSES ONLY

Rev.	Description	By	Date	Chk'd
A	ISSUED FOR TENDER	MB	10.09.23	MB

AOC HAVERHILL
WAREHOUSE BUILDING

C3 Project Services
C3 Technical Limited
59 Wilmslow Road, Handforth, Cheshire, SK9 3EN
Tel: 08456 769 869
email: info@c3projects.com
www.c3projects.com

Drawn By: MB Date: MAY 2023

Checked By: MB Scale: 1:100 AT A1

WAREHOUSE

ELEVATIONS GLA & GLG

Contract No	Drawing No	Rev
TC-6900	304	A