


ELEVATION ON GL H

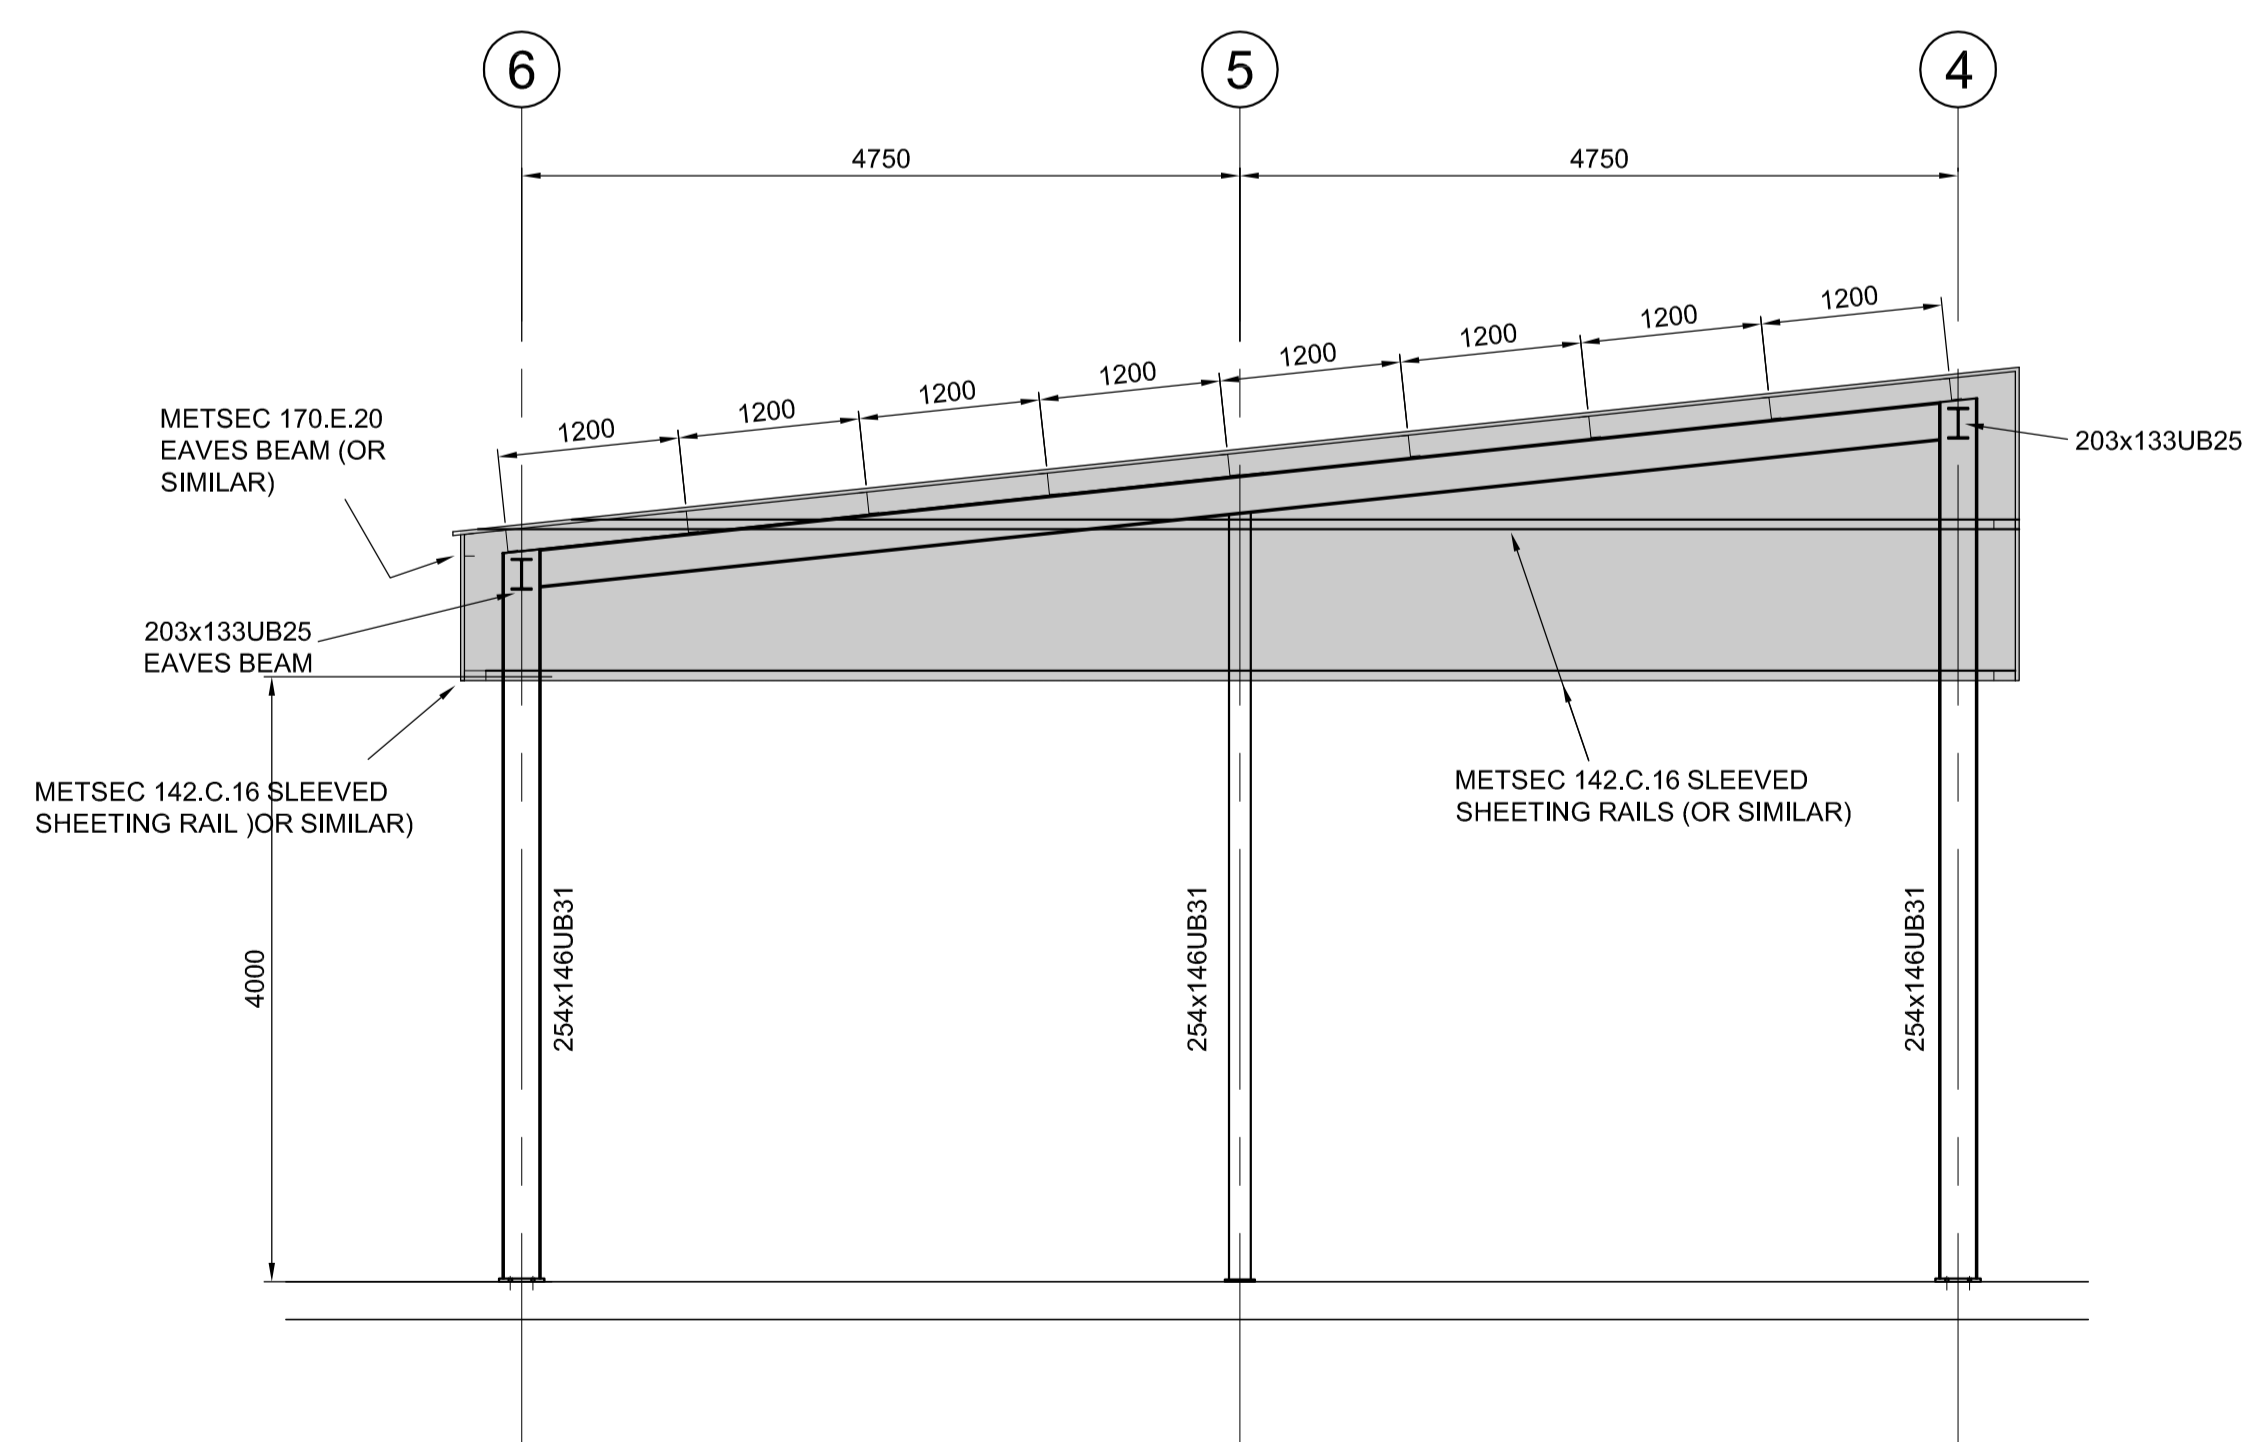

ELEVATION ON GL J

Rev.	Description	By	Date	Chk'd
B	CLADDING SPEC ALTERED	MB	11.09.23	MB
A	ISSUED FOR TENDER	MB	20.07.23	MB

AOC HAVERHILL

COVERED STORAGE BUILDING

C3 Project Services

C3 Technical Limited
59 Wilmslow Road, Handforth, Cheshire, SK9 3EN
Tel: 08456 769 869
email: info@c3projects.com
www.c3projects.com

Drawn By	MB	Date	MAY 2023
----------	----	------	----------

Checked By	MB	Scale	1:50 AT A1
------------	----	-------	------------

Contract No	TC-6900	Drawing No	105	Rev	B
-------------	---------	------------	-----	-----	---

ELEVATIONS - SHEET 4