


ELEVATION ON GL 1

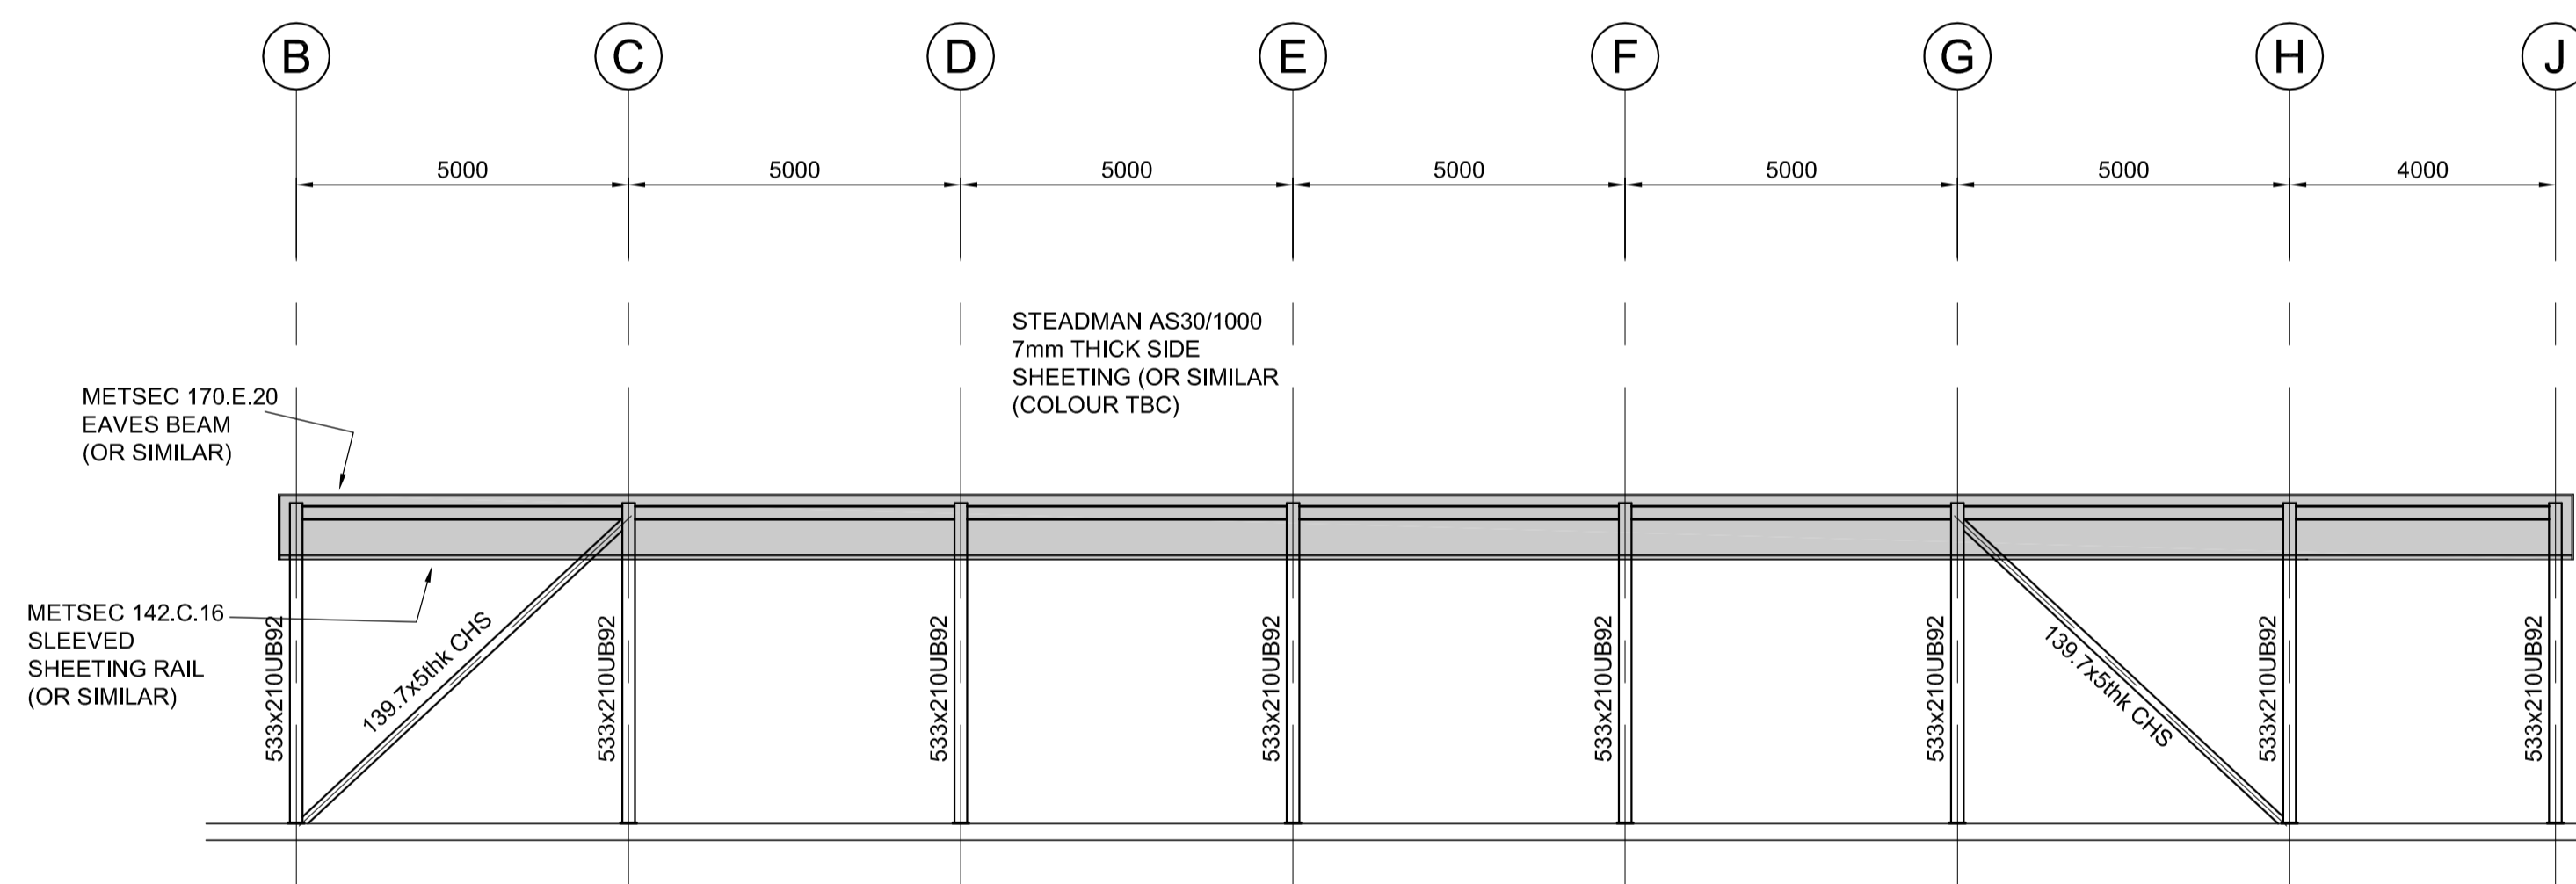

ELEVATION ON GL 6

C	CLADDING SPEC ALTERED	MB	11.09.23	MB
B	ISSUED FOR TENDER	MB	20.07.23	MB
A	ISSUED FOR COMMENTS	MB	26.05.23	MB
Rev.	Description	By	Date	Chk'd

AOC HAVERHILL

COVERED STORAGE BUILDING

C3 Project Services
C3 Technical Limited
59 Wilmslow Road, Handforth, Cheshire, SK9 3EN
Tel: 08456 769 869
email: info@c3projects.com
www.c3projects.com

Drawn By	MB	Date	MAY 2023
Checked By	MB	Scale	1:100 AT A1

ELEVATIONS - SHEET 1

Contract No	TC-6900	Drawing No	102	Rev	C
-------------	---------	------------	-----	-----	---