


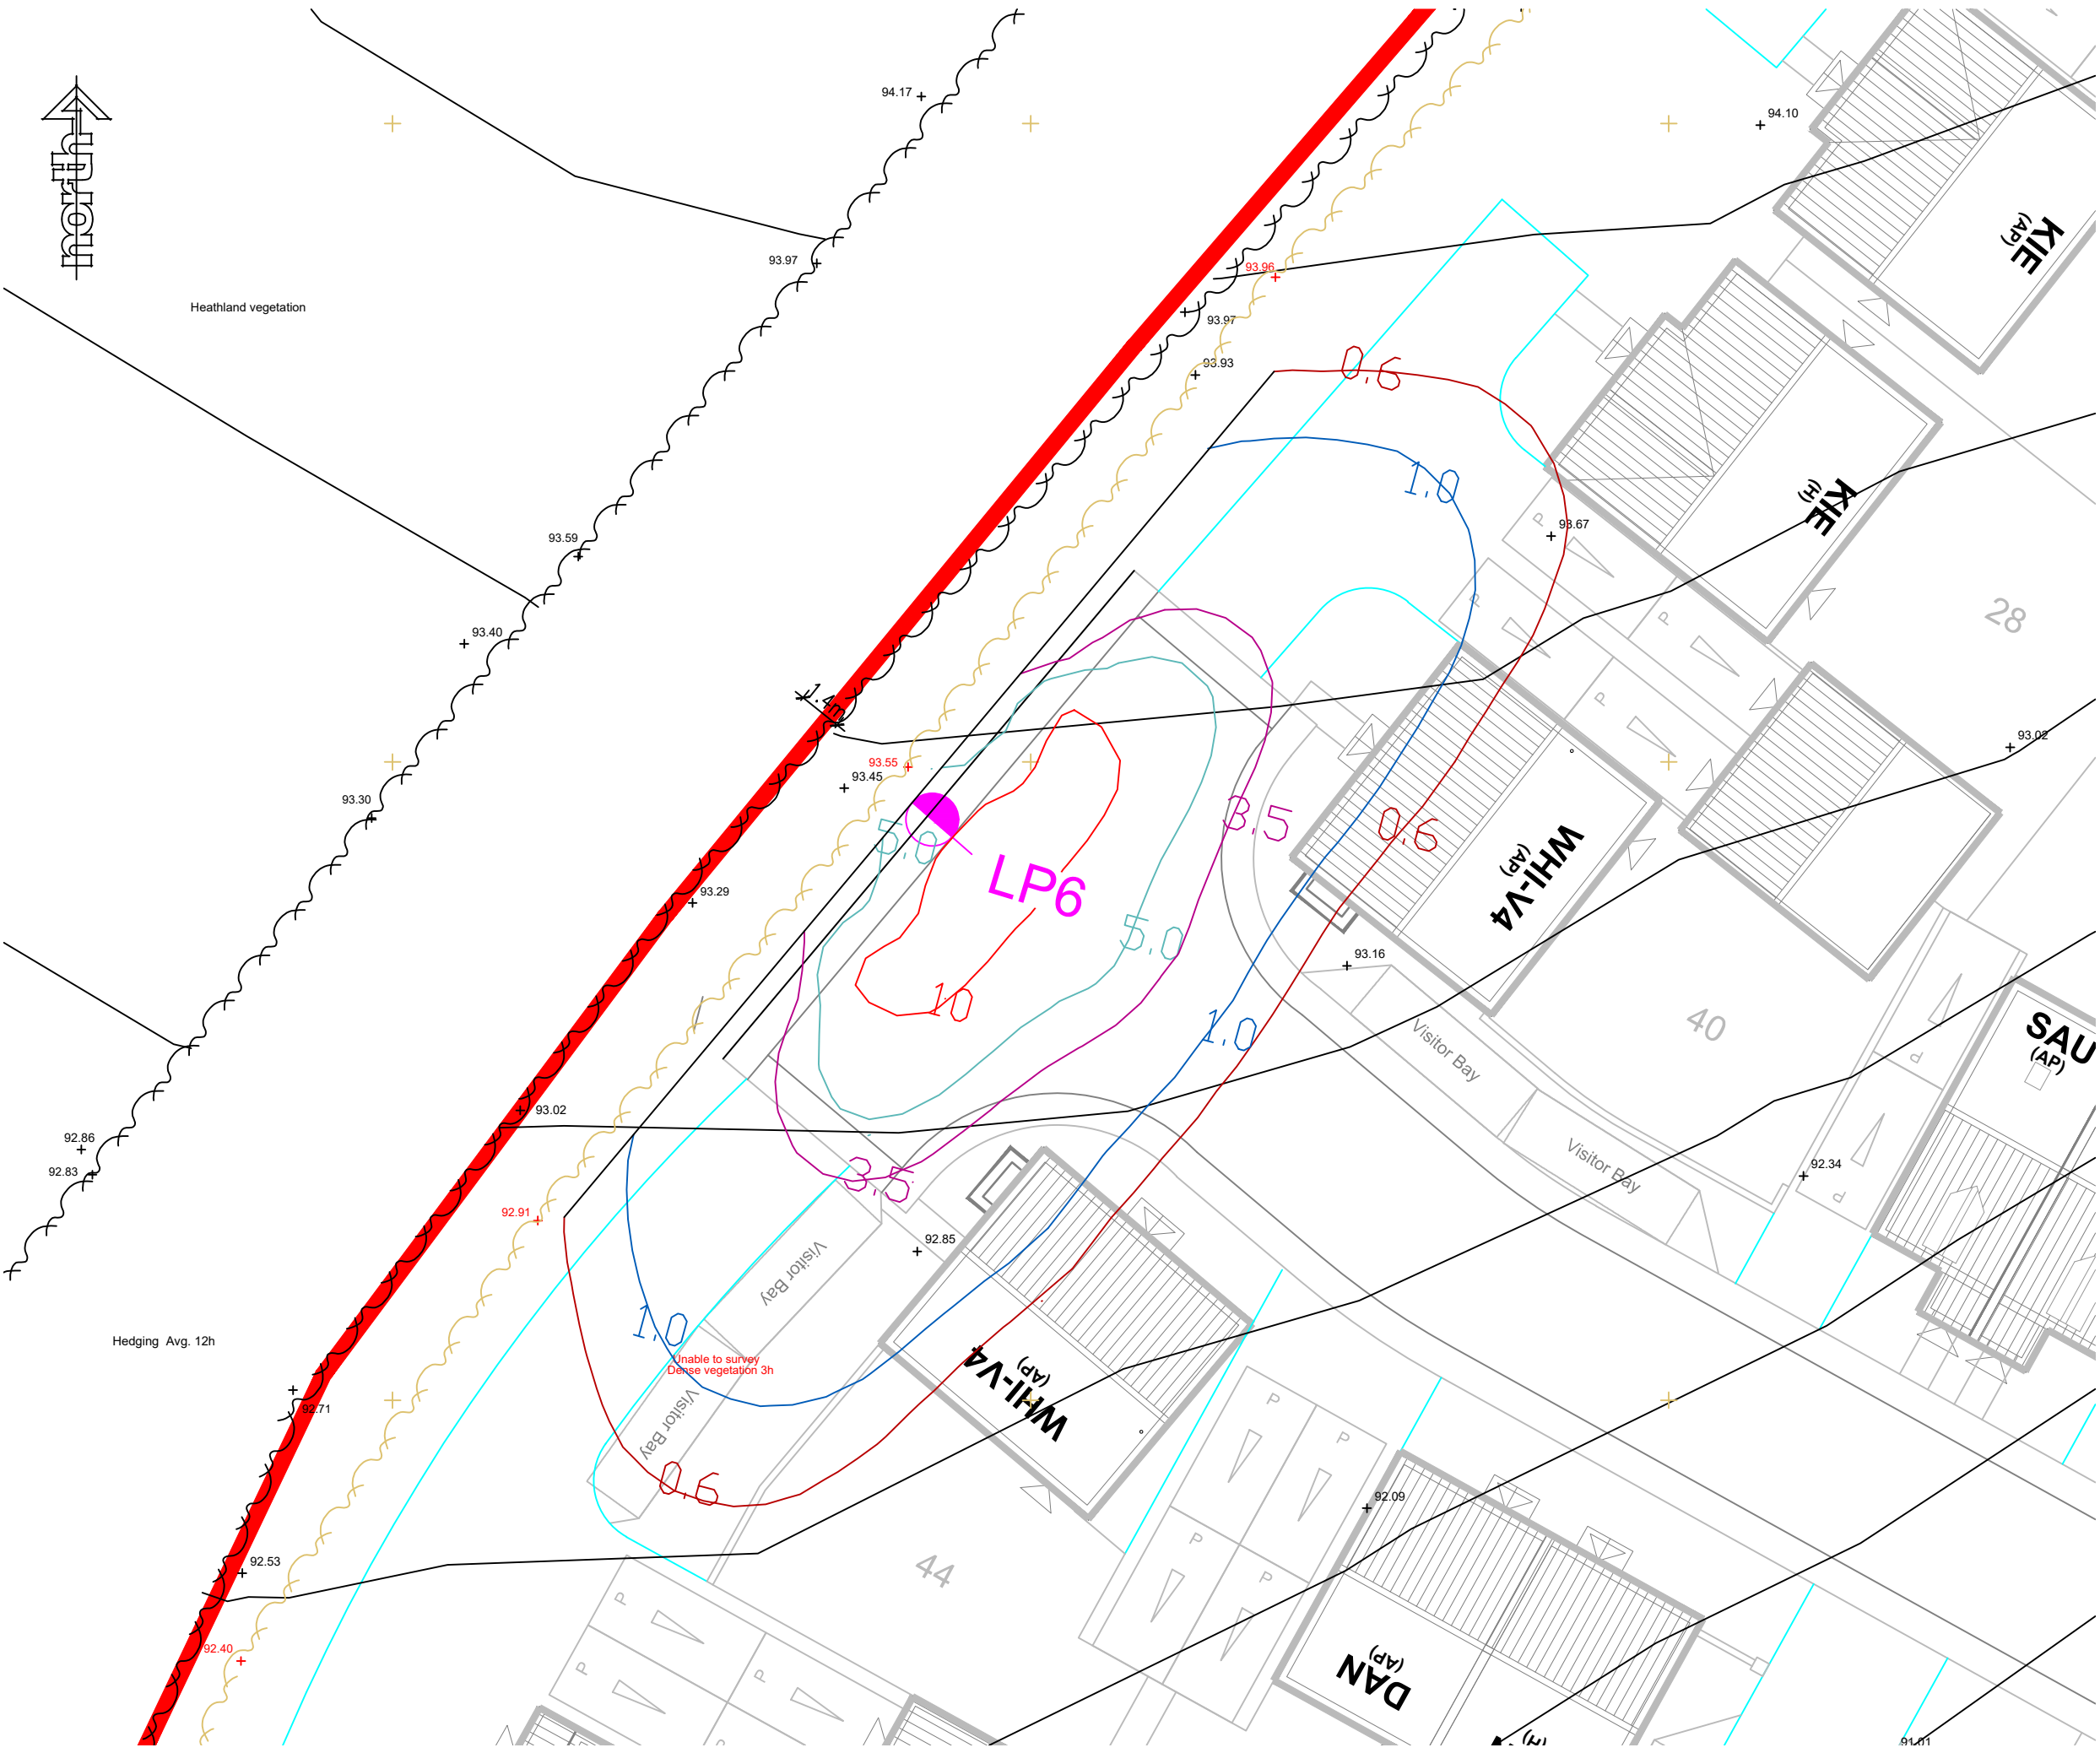

Heathland vegetation

Hedging Avg. 12h



Note & Key

Rev	Description	By	Date



PERSIMMON

Persimmon Homes Ltd.
Persimmon House
Orion Court, Orion Avenue
Great Blakenham
Suffolk IP6 0LW
Tel 01473 927400

Site Name:

**Ann Suckling Road
Haverhill Phase 6
Haverhill, Suffolk**

Drawing:

Turning head light spread

Scale@A3:

1:200

Date:

03.11.21

Drawn By:

BS

Checked By:

SBU

Drawing No:

049-E-SK5.2

Rev:

/