

- Note & Key**
- Depicts haul road constructed
 - Indicates compound area submitted for phase 2B Construction
 - Indicates area of retained grassland as specified on the landscaping plans
 - Infrastructure Phase 1 Tree Protection (AMS)


Rev	Description	By	Date
B	Added Barconn Material Store	BS	16.02.23
A	Updated Compound and material store to Sketch received	BS	02.02.23

PERSIMMON
 Persimmon Homes Ltd.
 Persimmon House
 Orion Court, Orion Avenue
 Great Blakenham
 Suffolk IP6 0LW
 Tel 01473 927400

Site Name:
**Haverhill Phase 6
 Off Ann Suckling Road
 Haverhill, Suffolk**

Drawing:
**Phase 6 Compound Layout
 And levels plan**

Scale@A1: 1:250	Date: 19.01.23
Drawn By: BS	Checked By: SB
Drawing No: 049-E-225	Rev: B

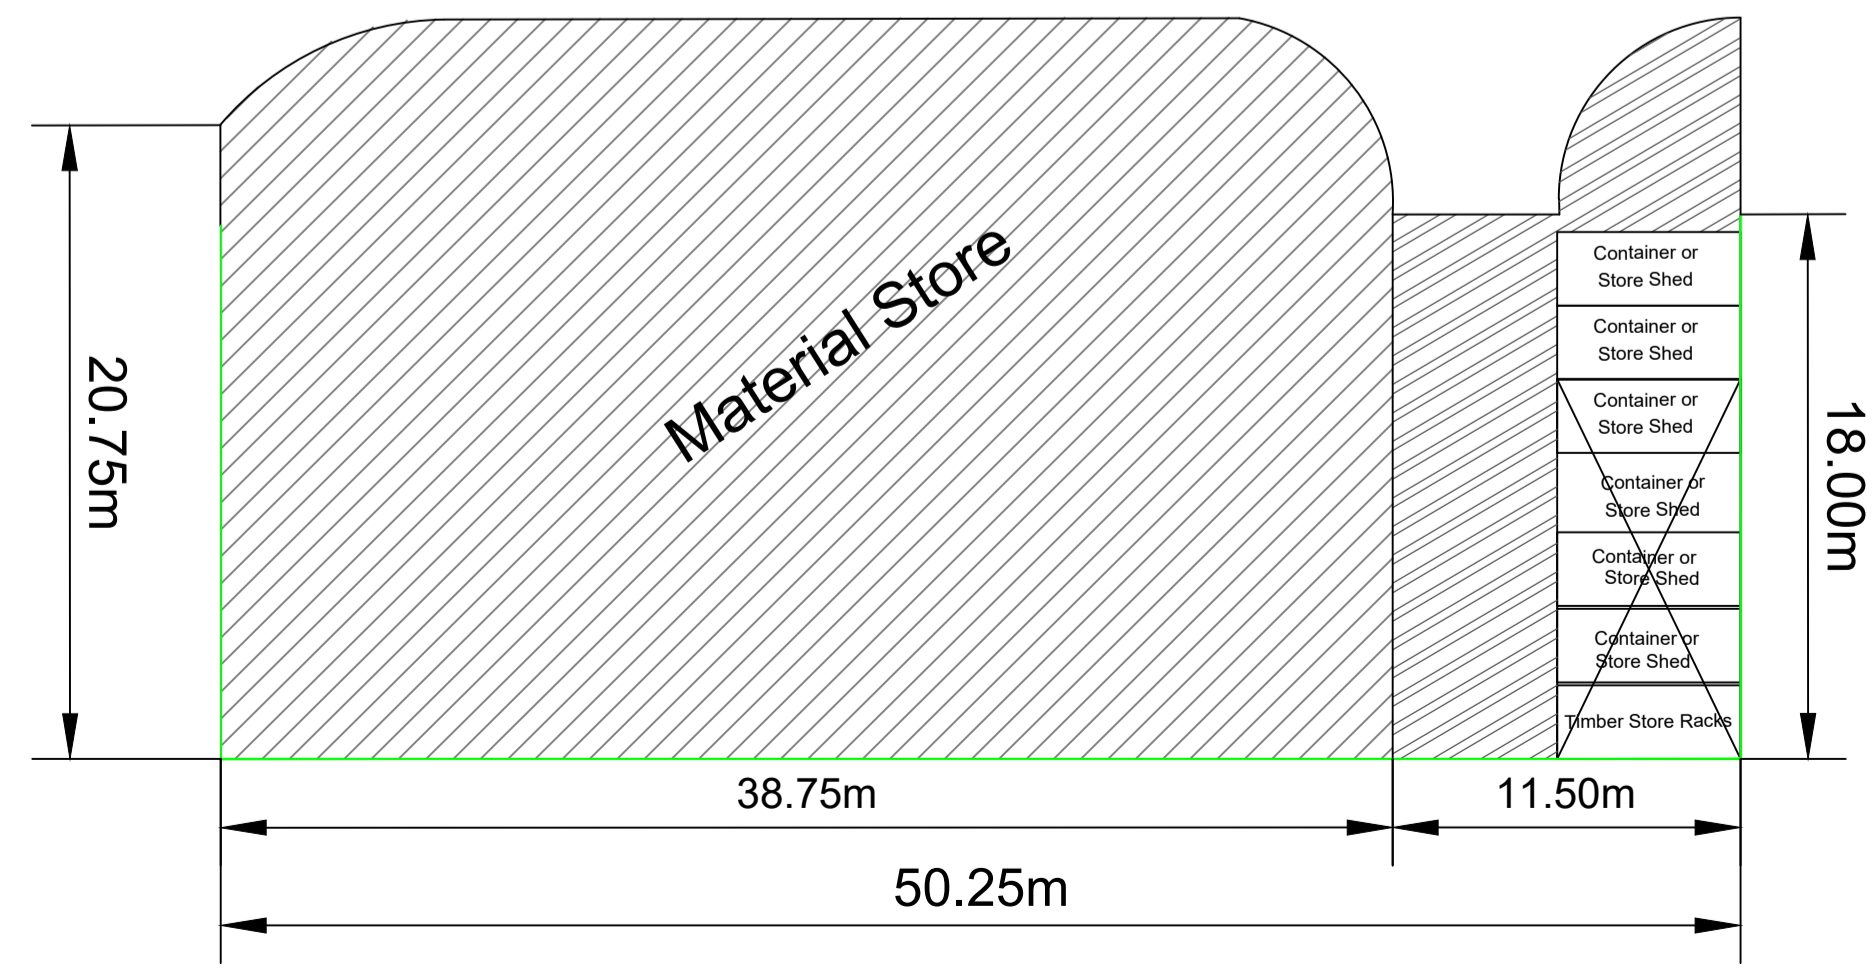

- Material Store 300mm Oversize on terram.
- Compound 220mm crush on terram with 80mm base tarmac.
- Hoard Fencing

