



Section C-C
Scale 1:100

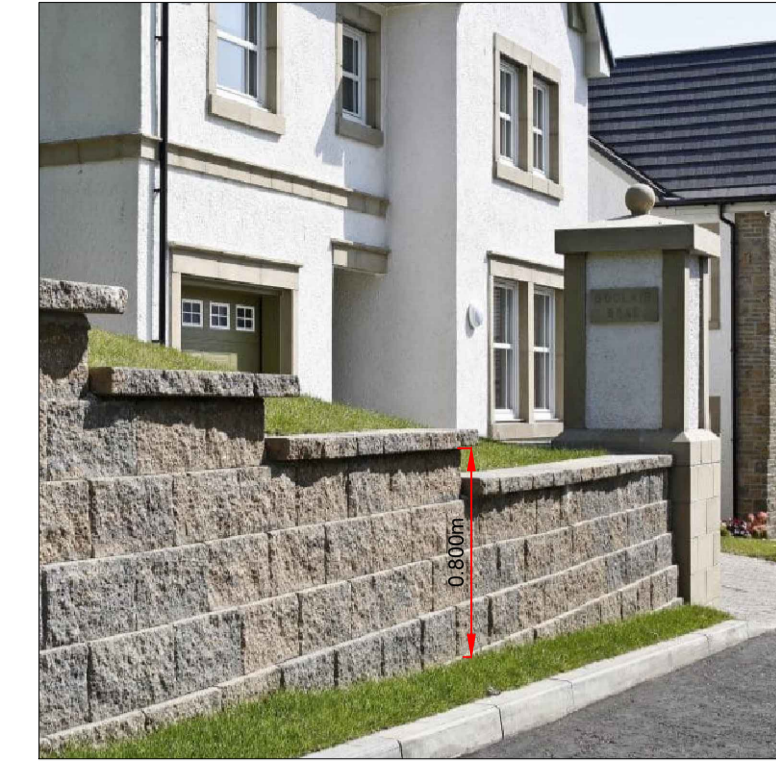

Proposed Tobermore retaining wall example

Note & Key

KEY	
Section Line	
Proposed Levels	
Proposed Gradient	
Retaining Wall	

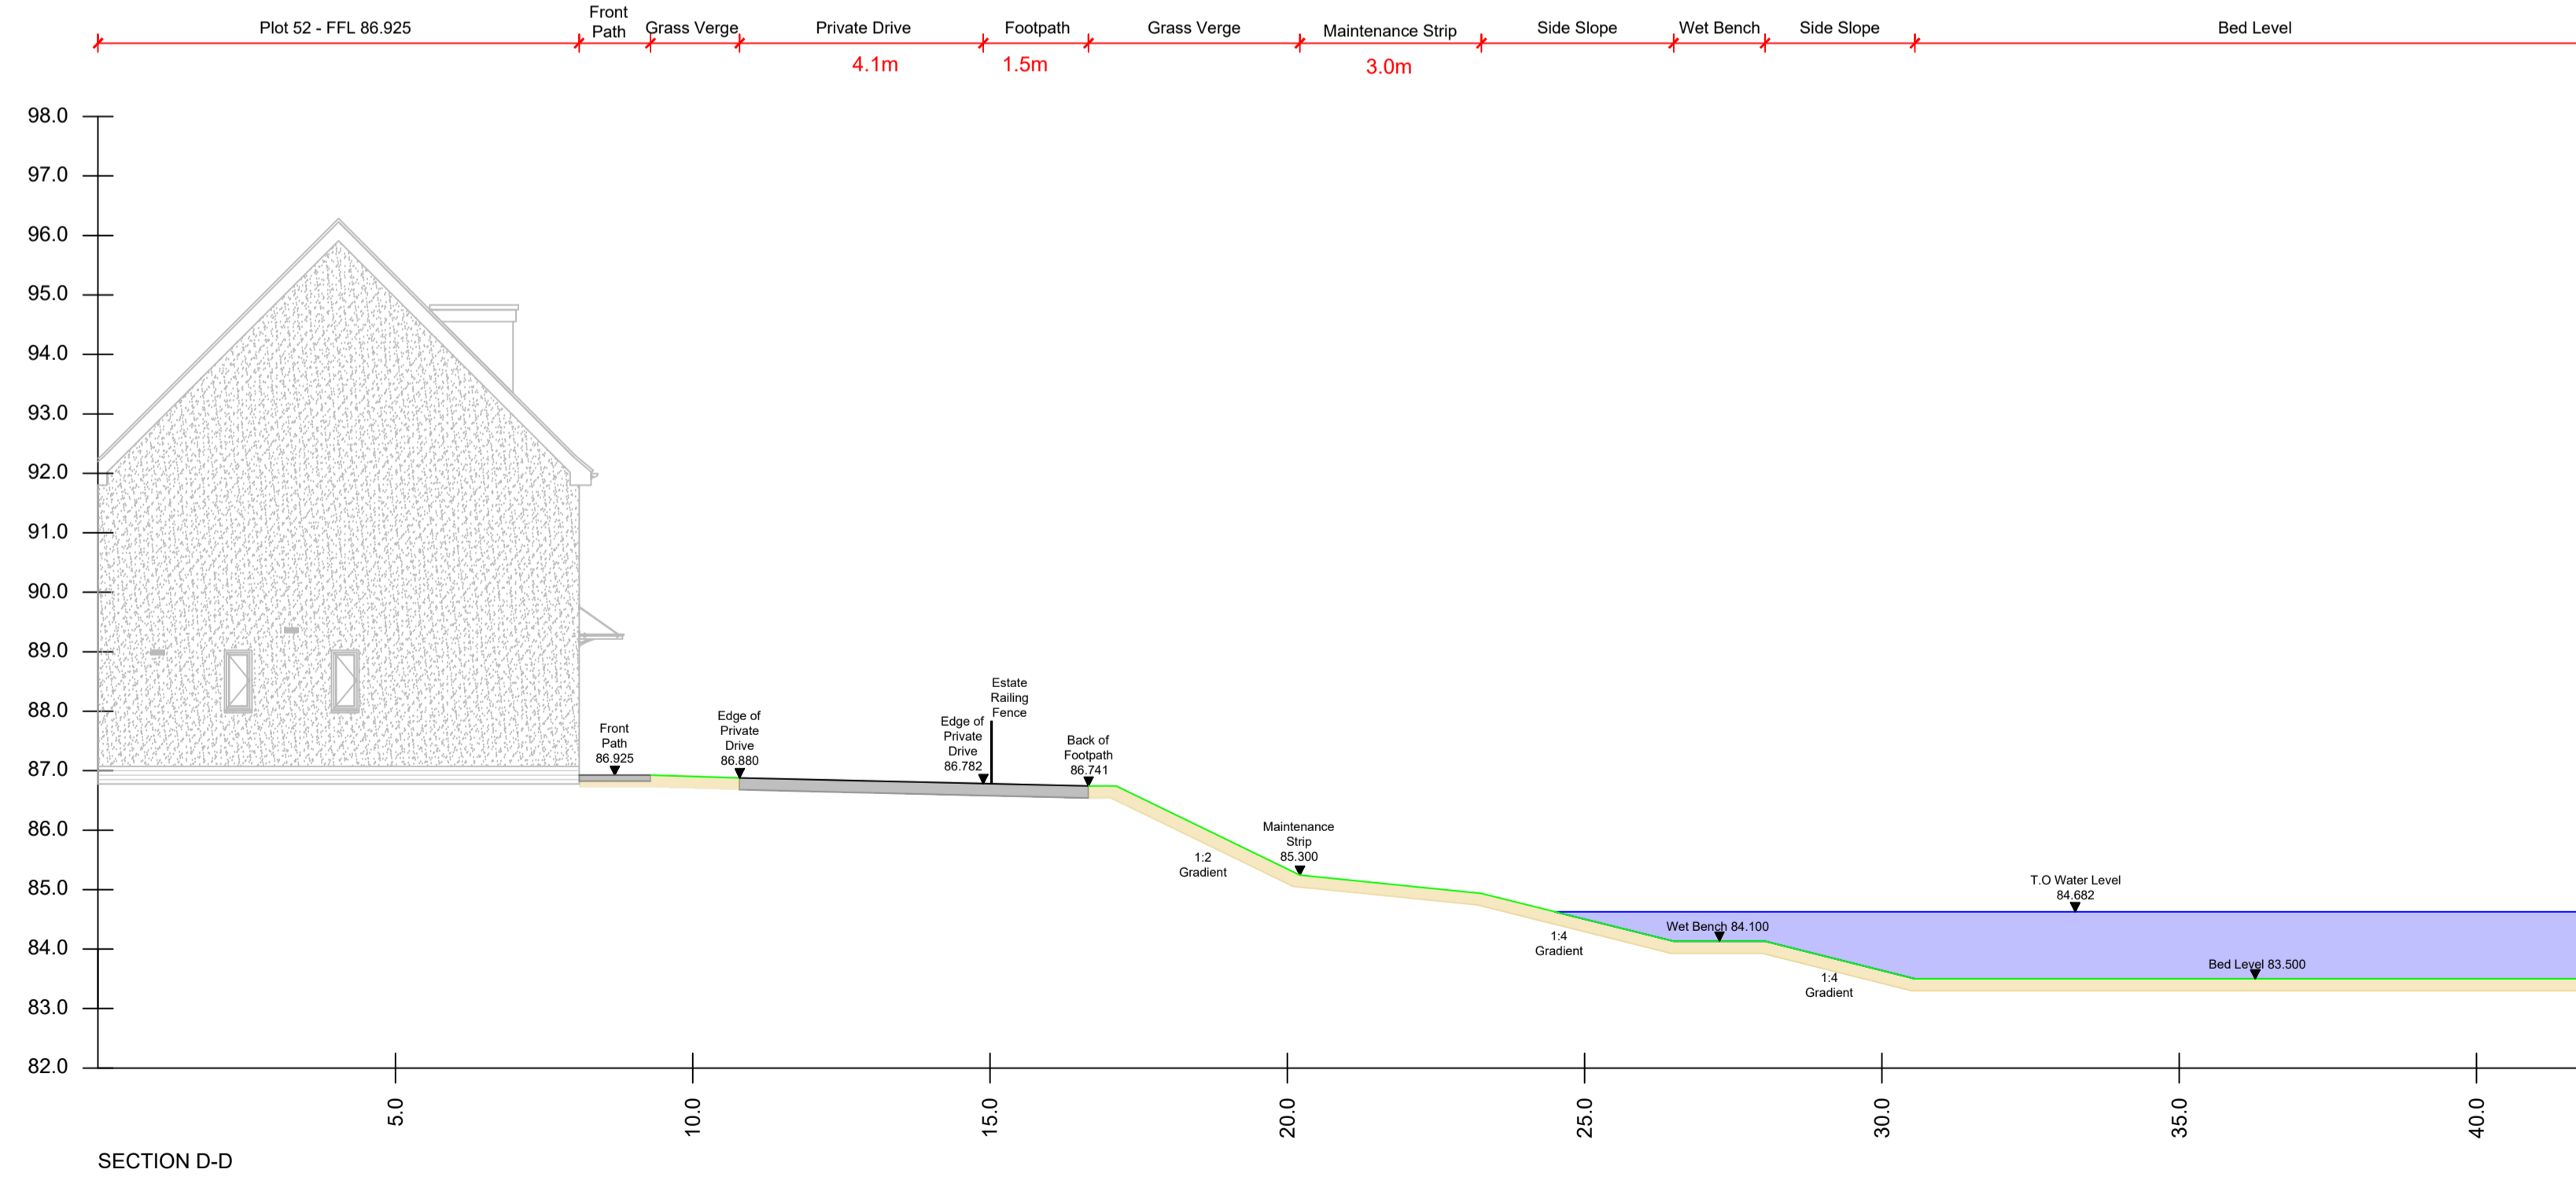

Section D-D
Scale 1:100

Rev	Description	By	Date



Persimmon Homes Suffolk
Orion Court, Orion Avenue
Great Blakenham
Suffolk, IP6 0LW
Tel: 01473 927400

Site Name:
Haverhill Phase 6
Off Ann Suckling Road
Haverhill, Suffolk

Drawing:
Basin Sections
Section C-C, D-D

Scale@A1:
As Shown

Date:
14.09.23

Drawn By:
AHi

Checked By:
SB

Drawing No:
049-E-SK232

Rev:
-