


Note & Key

KEY	
Section Line	
Proposed Levels	
Proposed Gradient	
Retaining Wall	

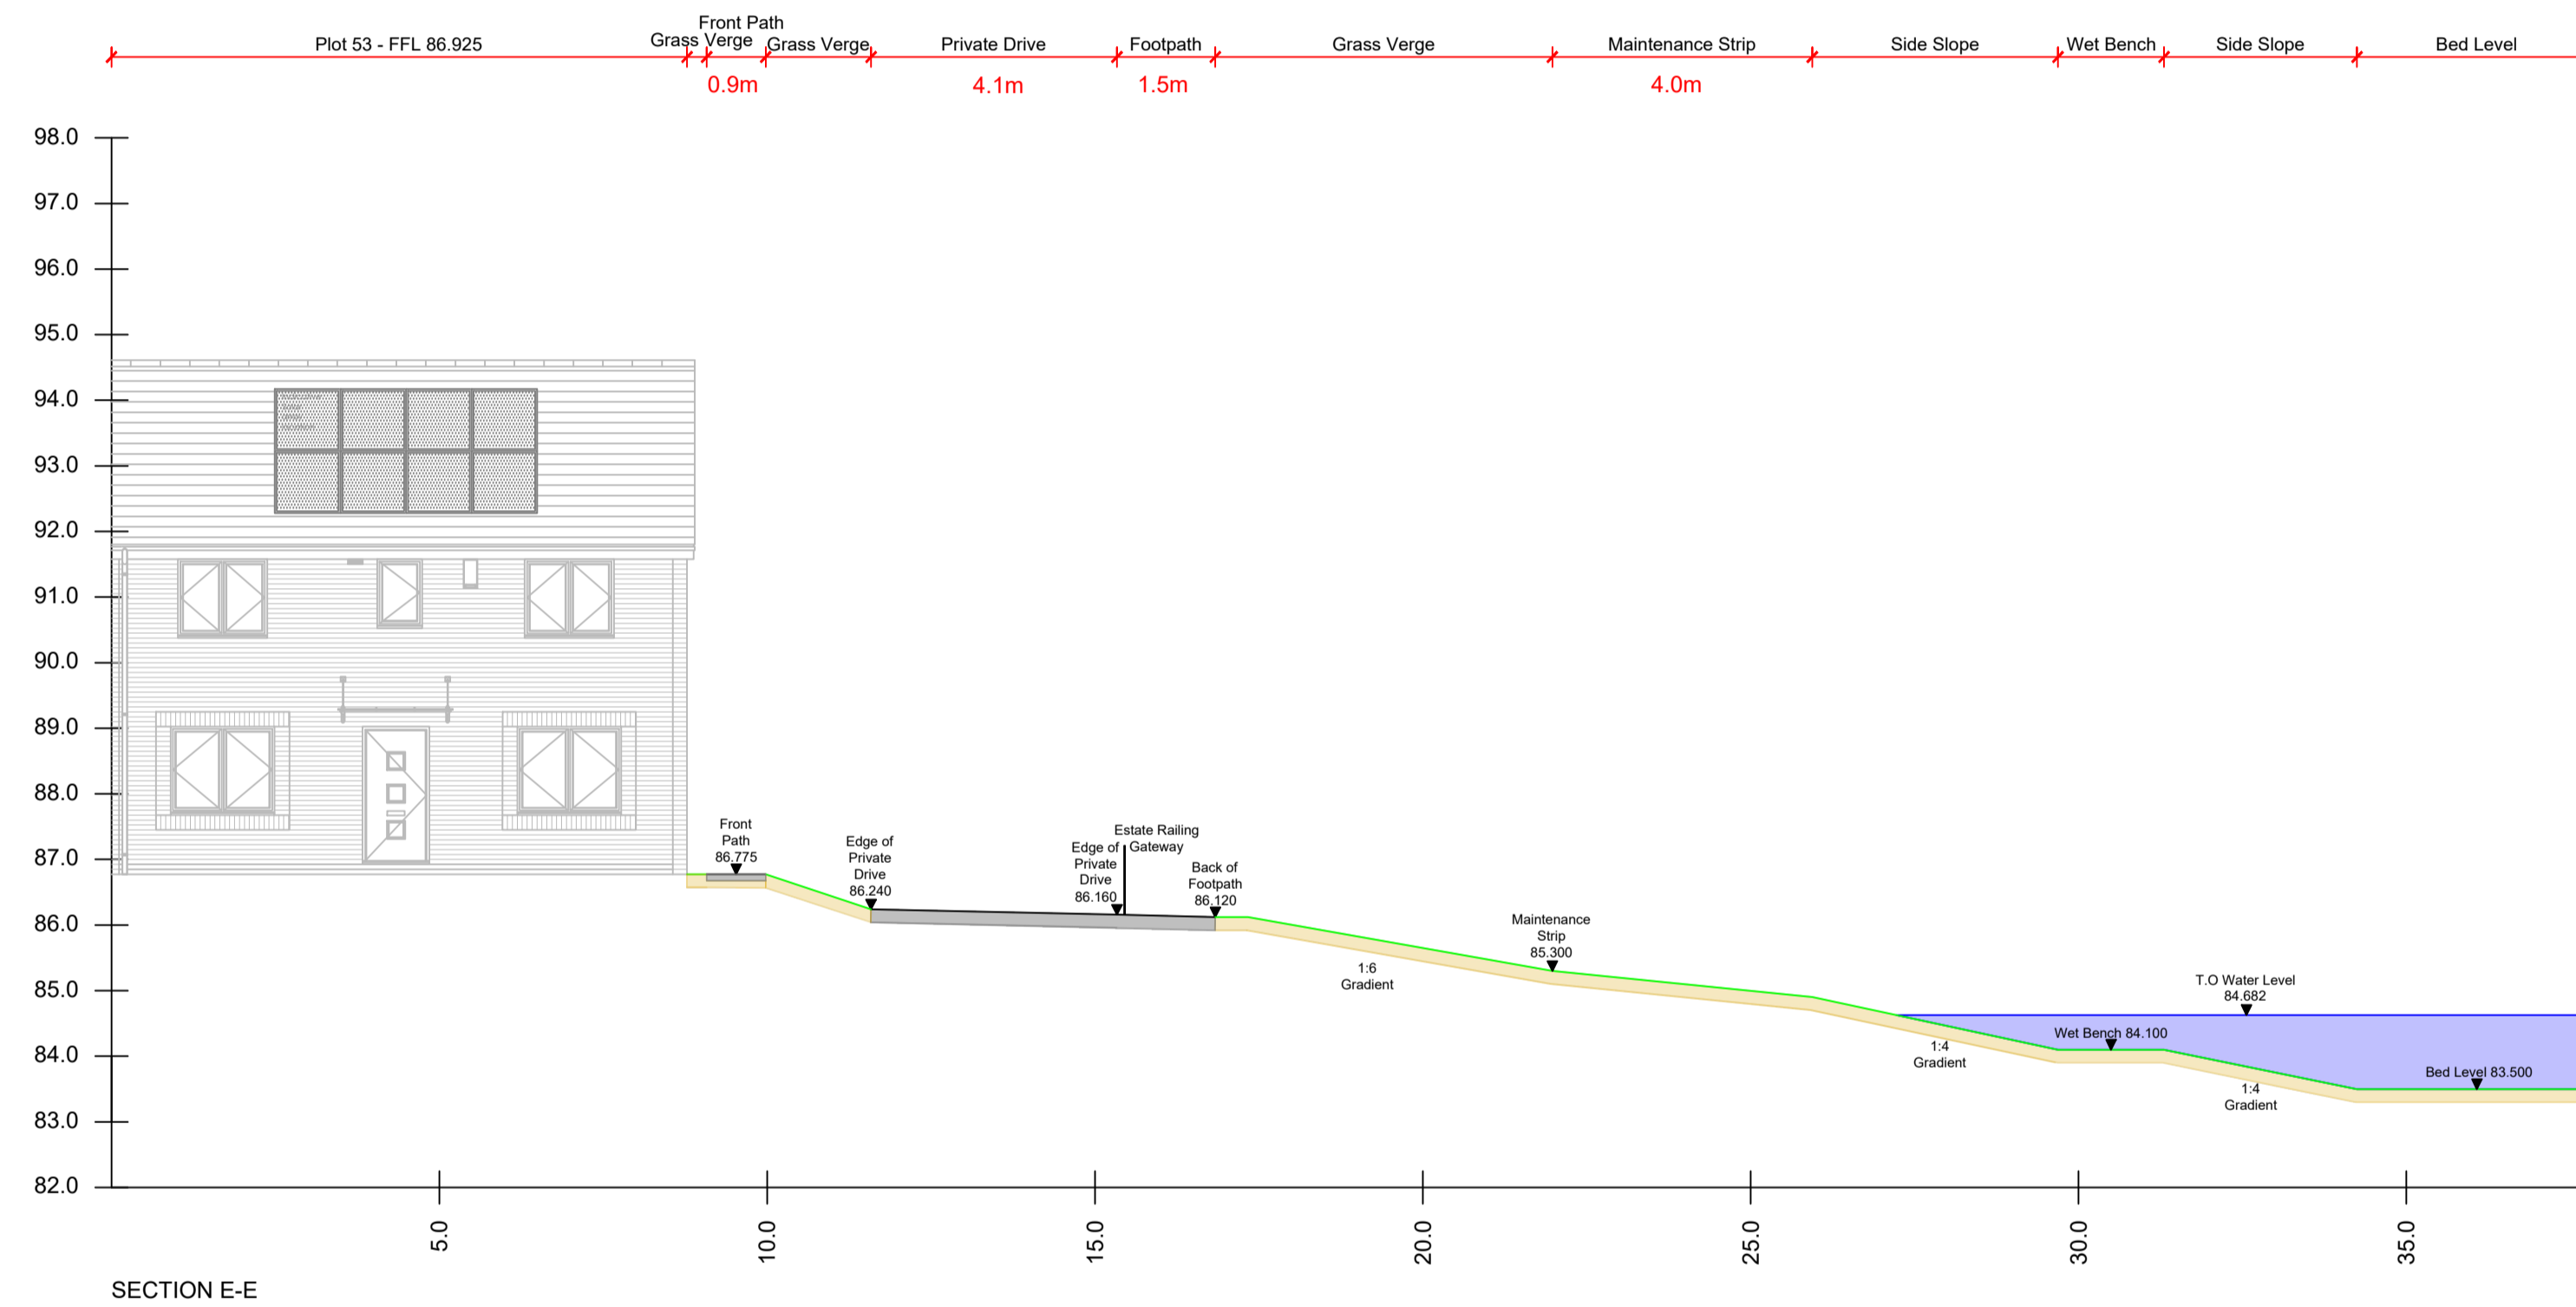

Rev	Description	By	Date



Persimmon Homes Suffolk  
 Orion Court, Orion Avenue  
 Great Blakenham  
 Suffolk, IP6 0LW  
 Tel: 01473 927400

Site Name:

**Haverhill Phase 6  
 Off Ann Suckling Road  
 Haverhill, Suffolk**

Drawing:

**Basin Sections  
 Section E-E**

Scale@A1:

As Shown

Date:

14.09.23

Drawn By:

AHi

Checked By:

SB

Drawing No:

**049-E-SK233**

Rev:

-

**Section E-E**  
 Scale 1:100