



EXISTING USE - LIGHT INDUSTRIAL
 SITE AREA 1.56 Acres, 0.63 Hectares.
 GIA over two floors - 1,625m²

Hazel Stub House

Button End House

Cowsl. Pightle

Pond

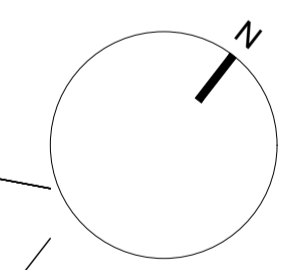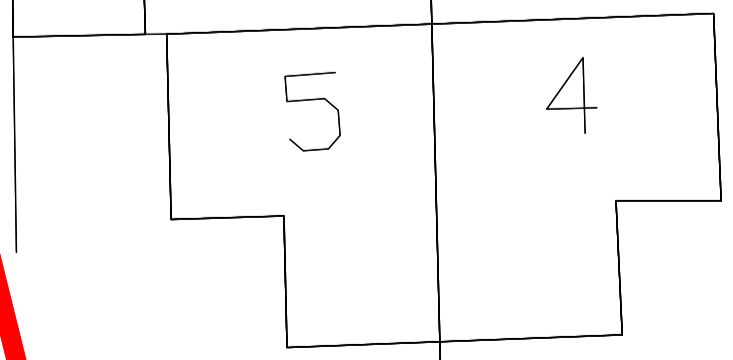

PLANNING

CBA

CHARTERED ARCHITECT

Tel - 07771 887 691 - e-mail - charlie.biss@btinternet.com

| | | |
|--|-------------------|----------------|
| client MK Associates Ltd | | |
| project Conversion of existing light industrial unit to create nine apartments. Hazel Stub Depot, Burton End Haverhill, Suffolk, CB9 9AF | | |
| drawing Site Block Plan, Existing | | |
| date 13/10/22 | scale 1:200@A1 | drawn by AB |
| drg.no. TEO-011 | revision - | |