


Proposed driveway layout Scale 1:50

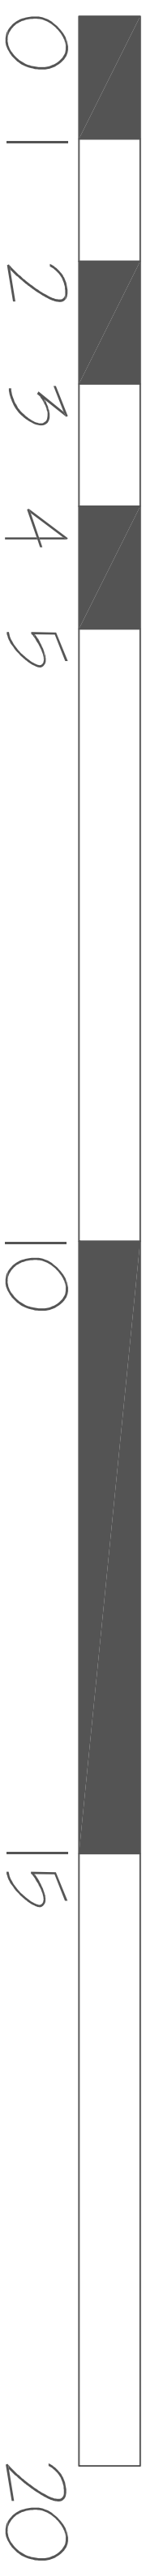

Michael Sale M.R.I.C.S., F.C.I.O.B.
 Architectural Surveyors
 16 Dane Close, Kedington,
 Haverhill, Suffolk, CB9 7NX
 Telephone: 01440 702106
 Fax: 08707 065471
 email: info@michaelsale.co.uk
 website: www.michaelsale.co.uk

Proposed new vehicular access
 at
 109 Withersfield Road,
 Haverhill,
 Suffolk,
 CB9 9HG

For Mr T. Chipps

Drawing No: 9237 / 24 / 2
 Scale: 1:50
 Drawn By: Nicola Sale
 Checked By: Michael Sale
 Date: February 2024