




**EXISTING PLAN**

BUILDING 35

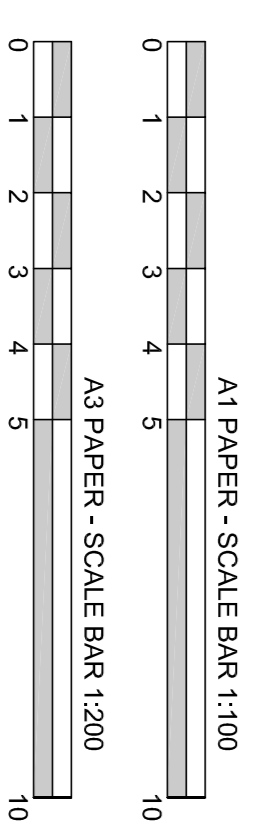

<b>AOO HAVERHILL</b>			
FIRE WATER TANK BASES AT AOO, HAVERHILL			
Rev.	Description	By	Date
B	TANK FARM ALTERED	MB	04/02/24
A	ISSUED FOR PLANNING PERMISSION	MB	04/02/24

**C3 Project Services**  
 C3 Technical Limited  
 59 Wilmslow Road, Tel: 08456 789 869  
 Handforth, email: info@c3projects.com  
 Cheshire, SK9 3EN www.c3projects.com

Drawn By: MB Date: JANUARY 2024  
 Checked By: MB Scale: 1:100 AT A1

<b>FIRE WATER TANKS</b>	
Contract No	TC-6900
Drawing No	600
Rev	B
<b>EXISTING PLAN</b>	