


Do not scale. Use figured dimensions only.
Confirm all dimensions on site


Key
— Site / Application Boundary

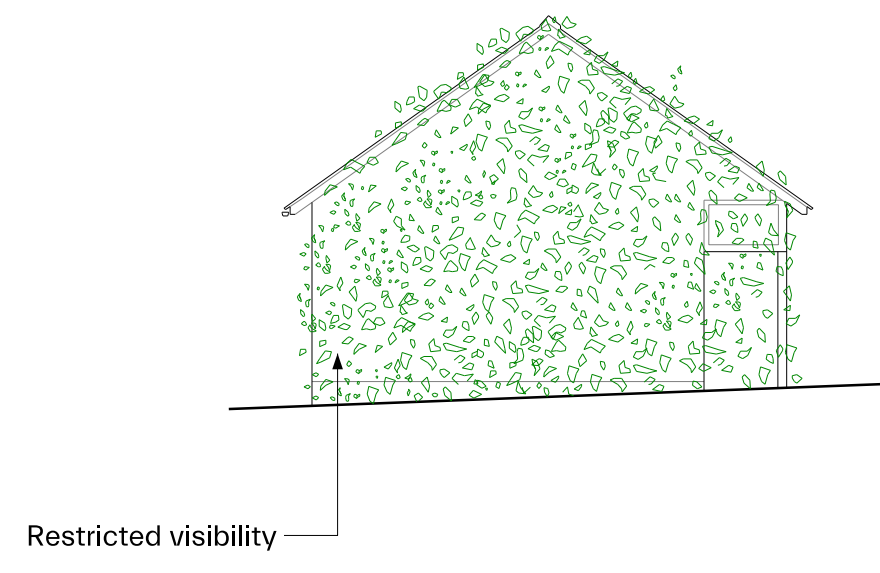

Building 1, Elevation A




Building 2, Elevation A

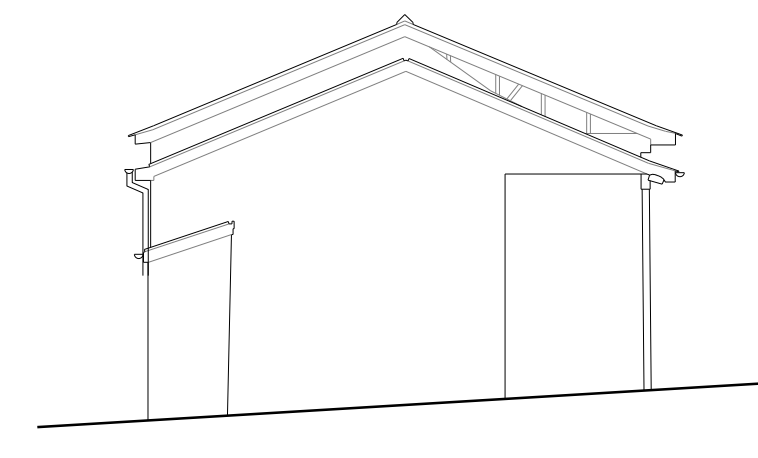


Building 3, Elevation A




Building 1, Elevation B

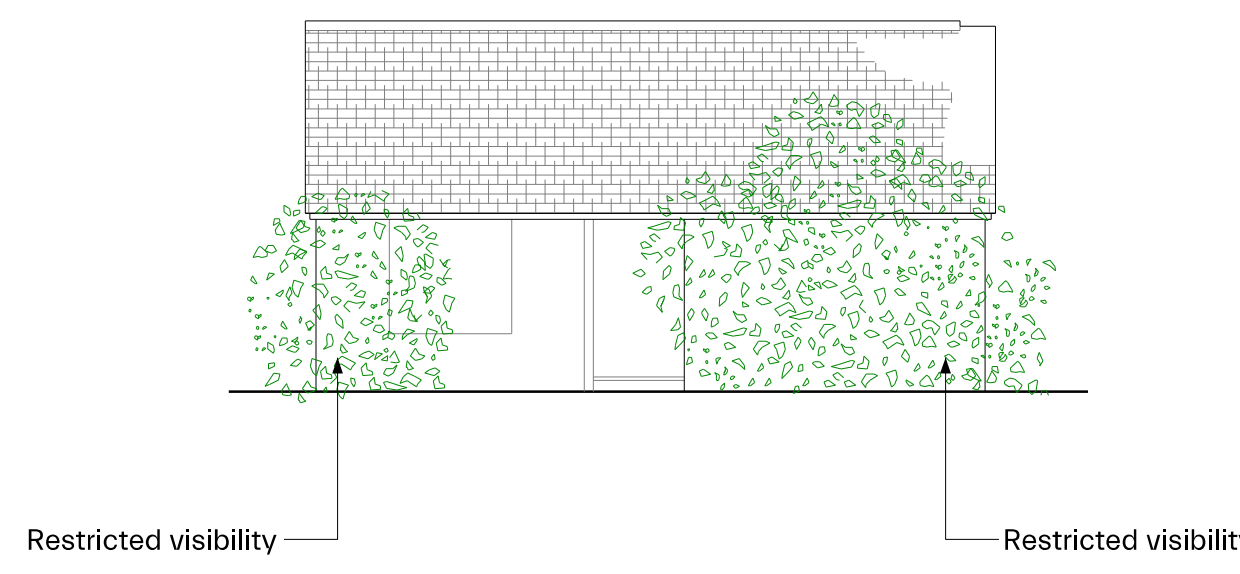


Building 2, Elevation B

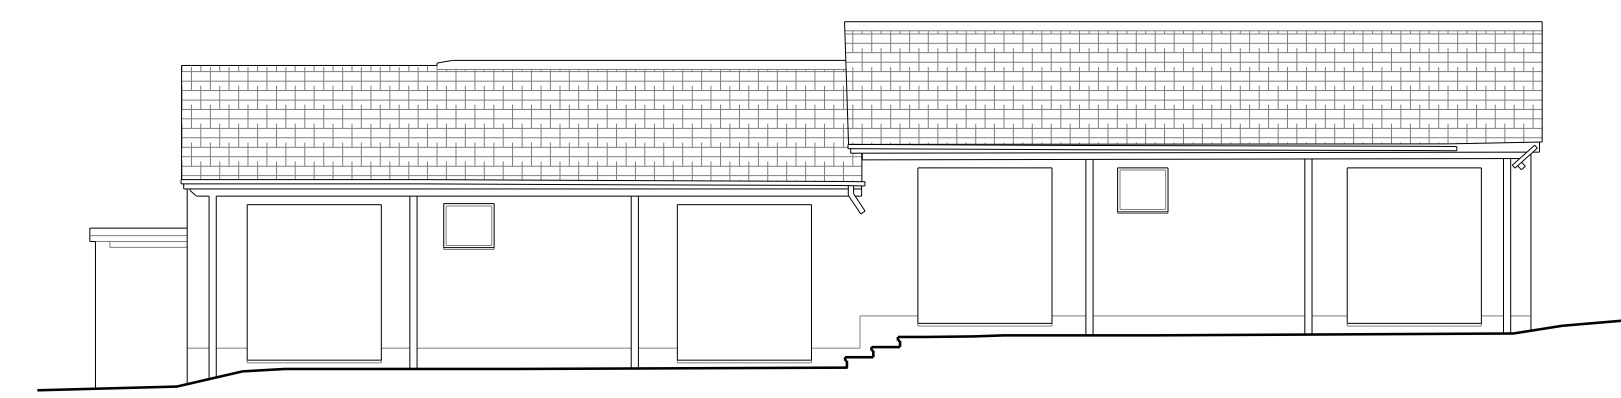


Building 3, Elevation B

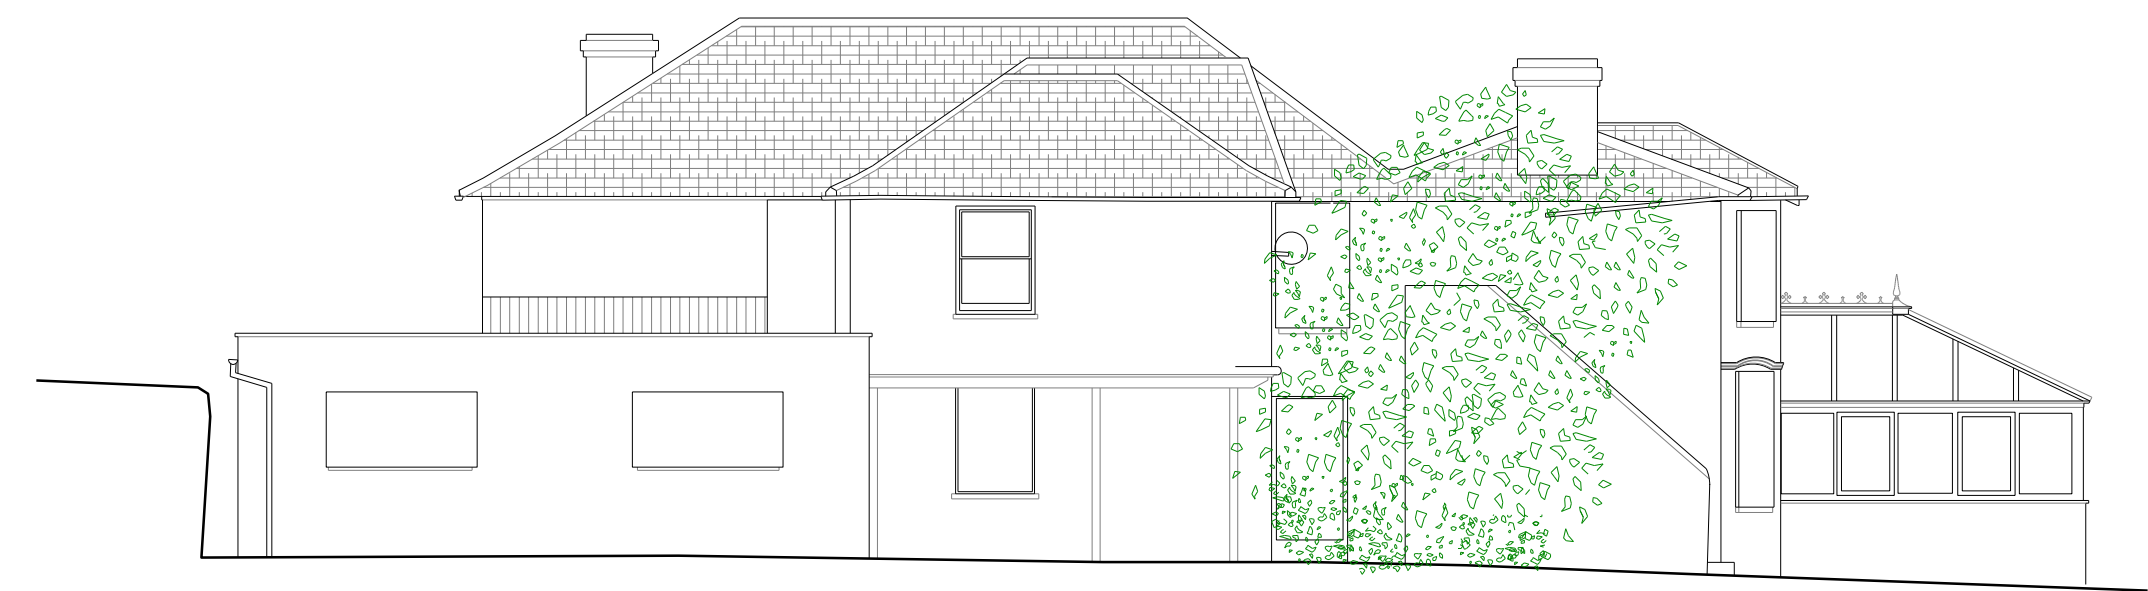


Building 1, Elevation C

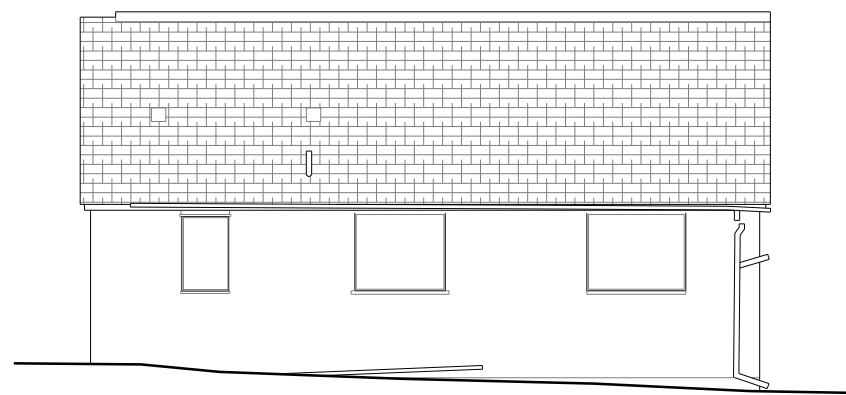


Building 2, Elevation C

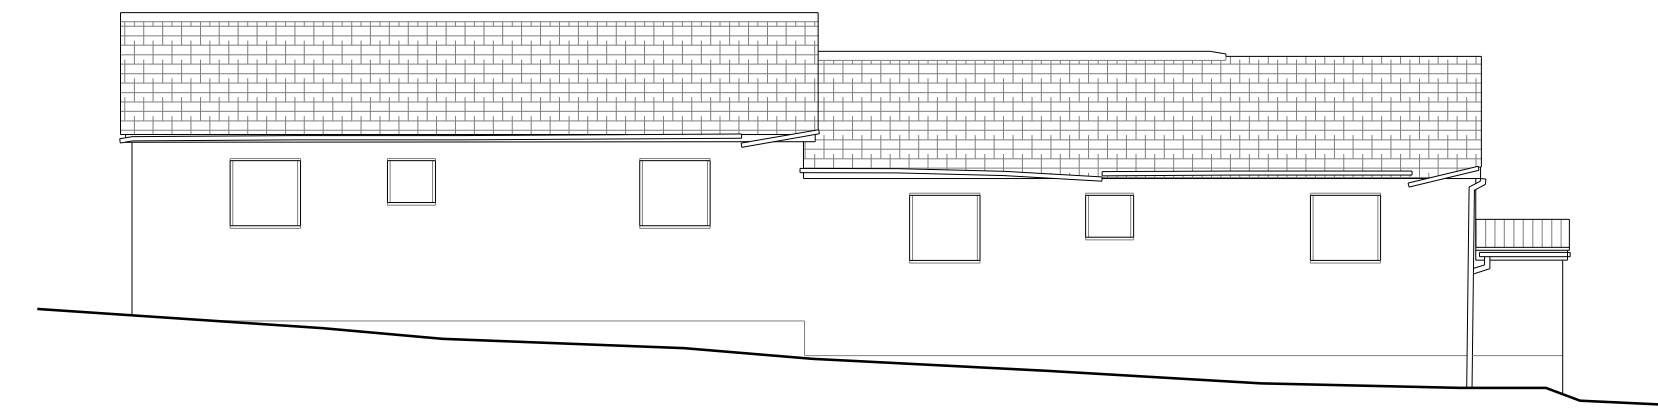


Building 3, Elevation C

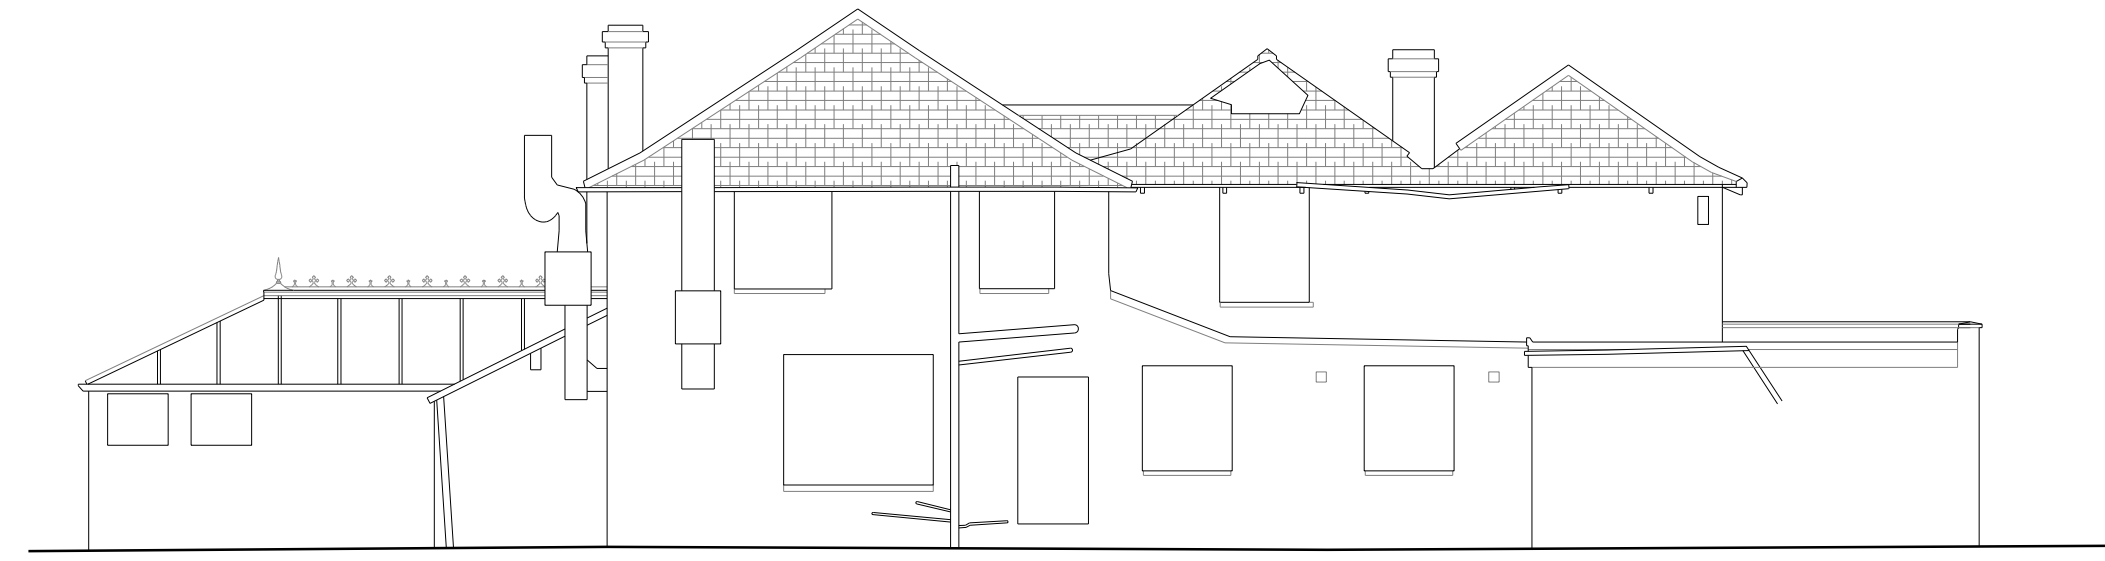


Building 1, Elevation D

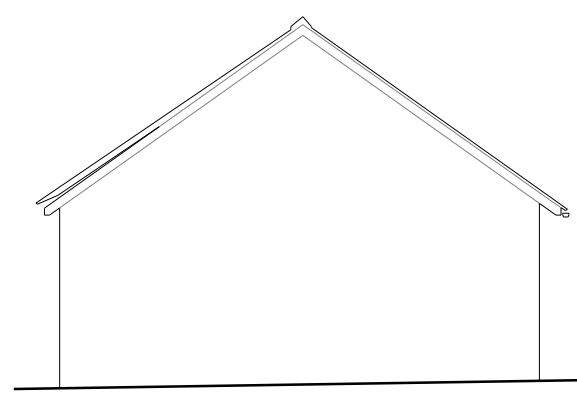

Building 2, Elevation D

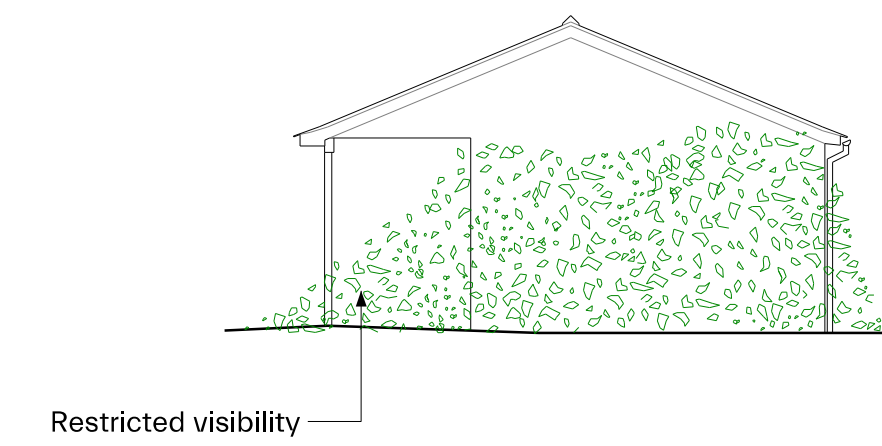

Building 3, Elevation D

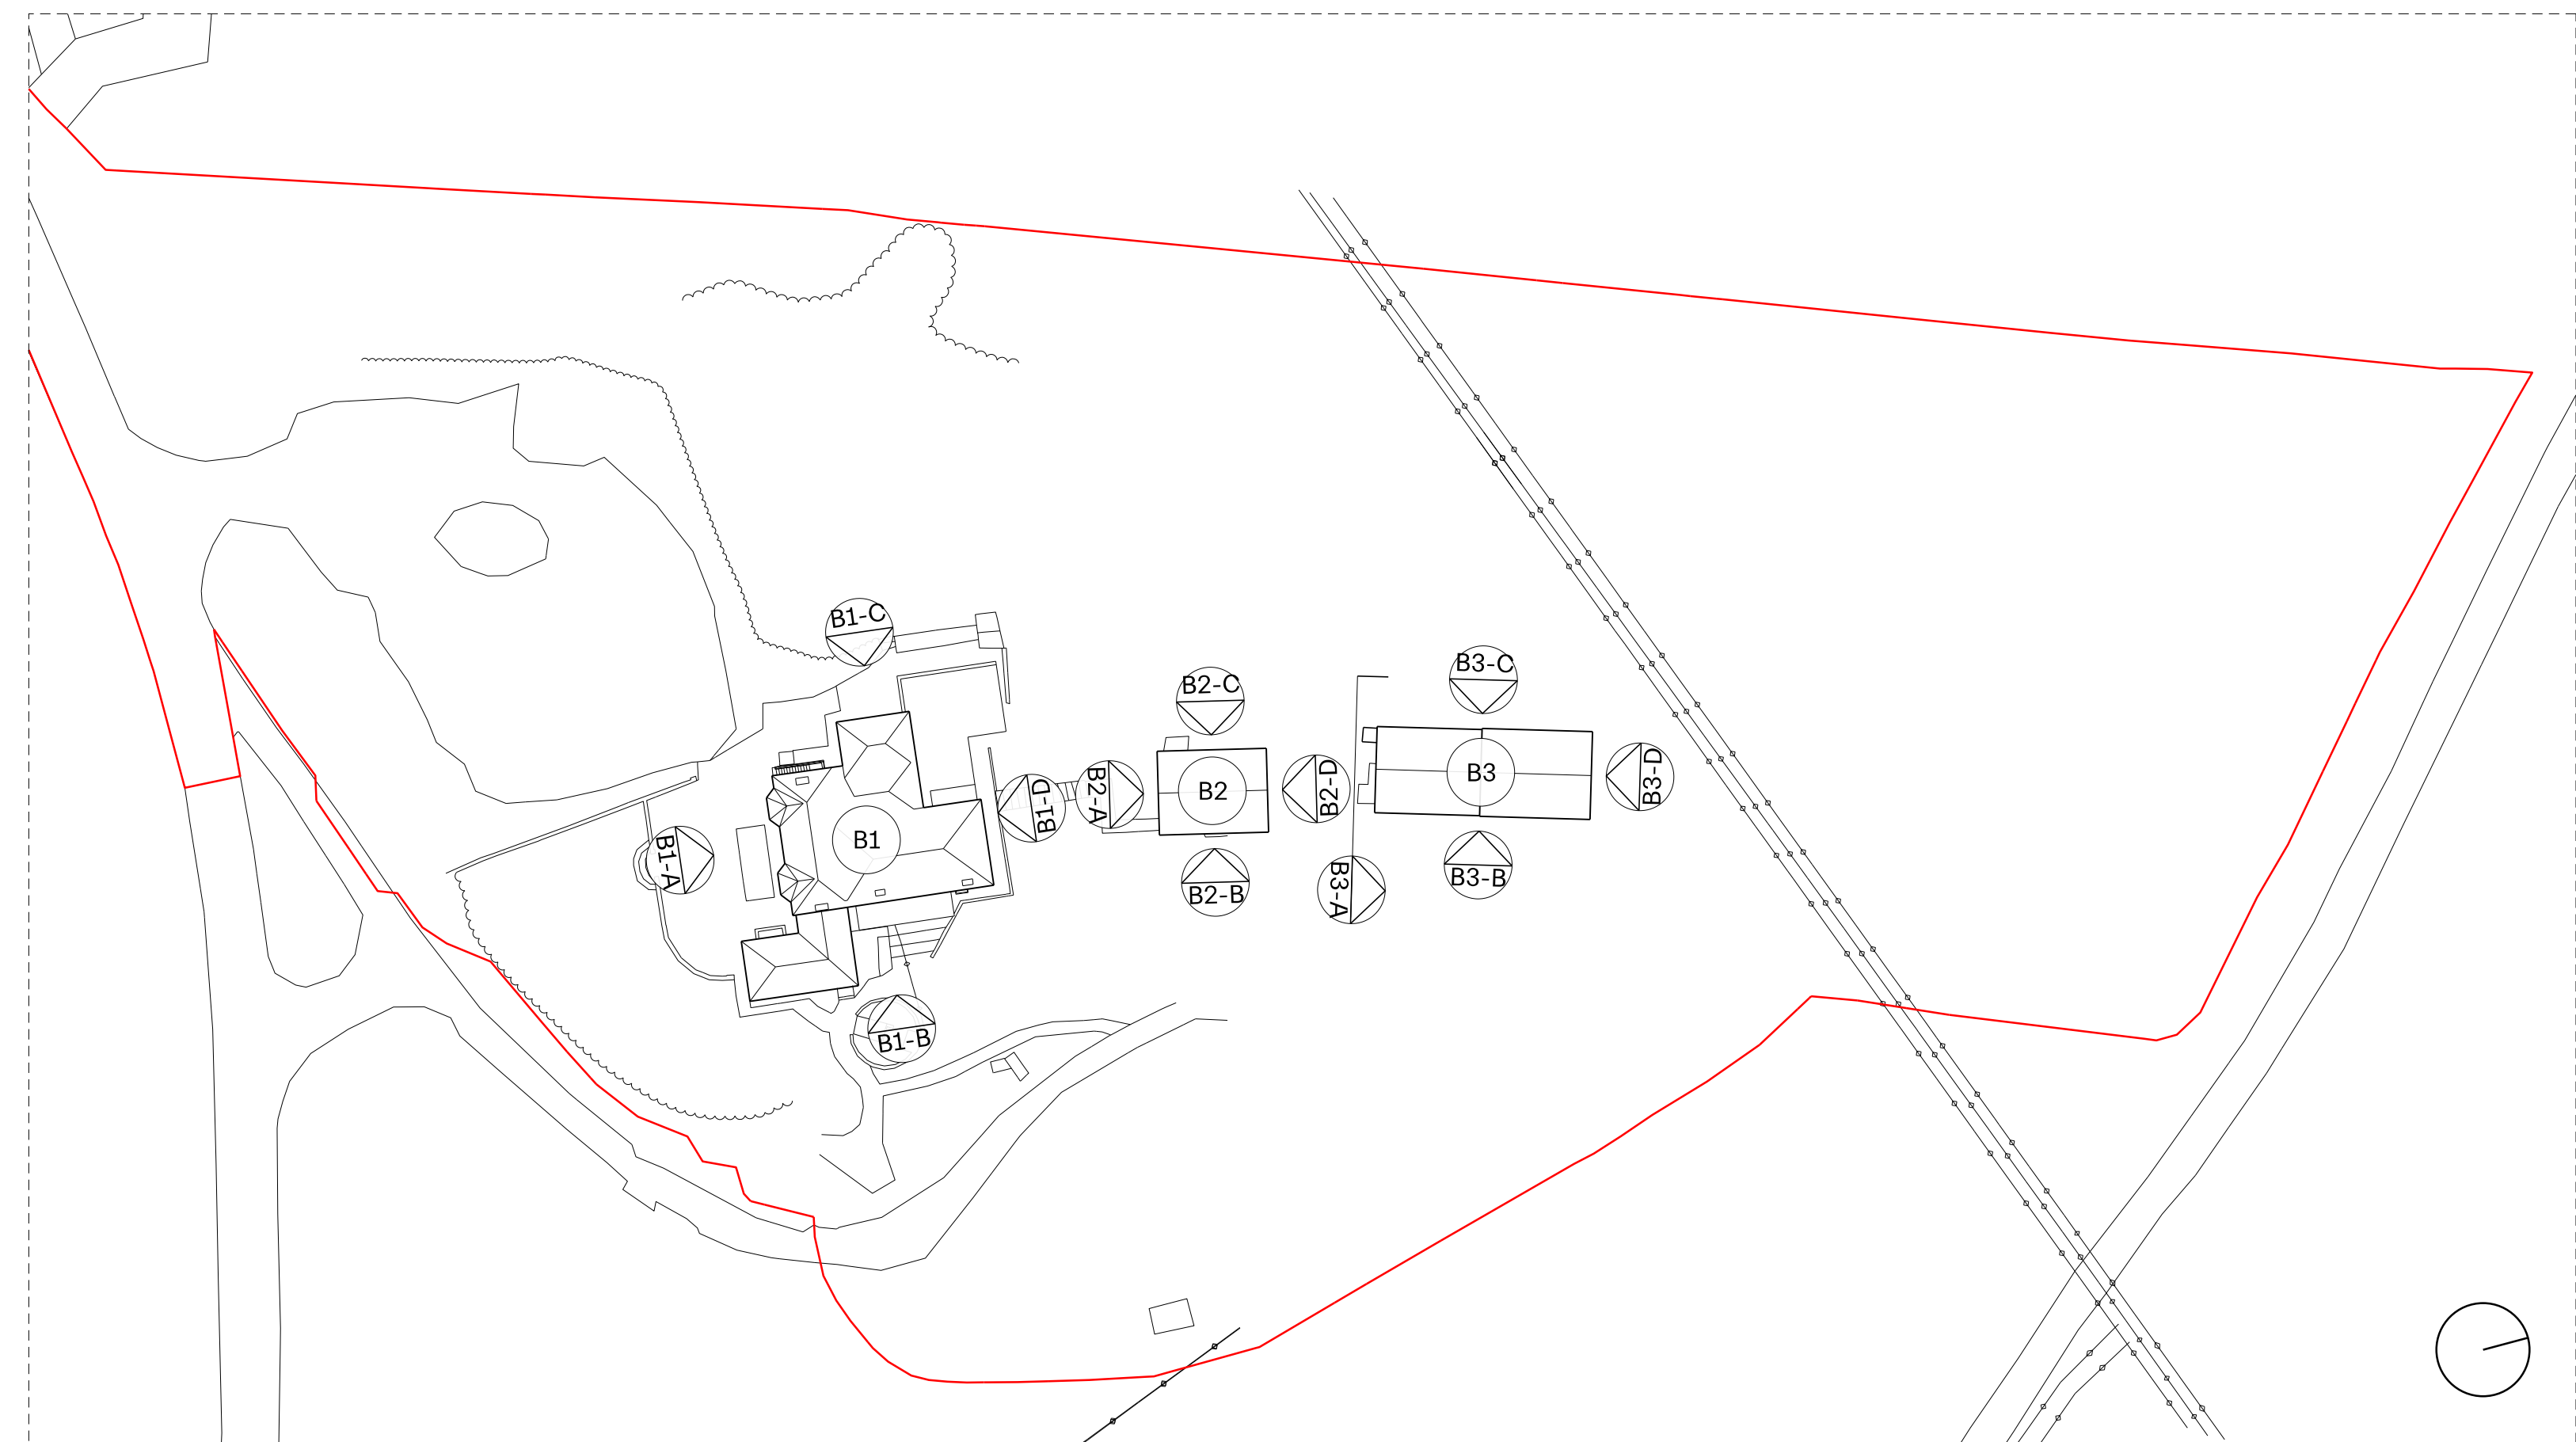

Key Plan