



**Site Location Plan**  
Scale 1:1250

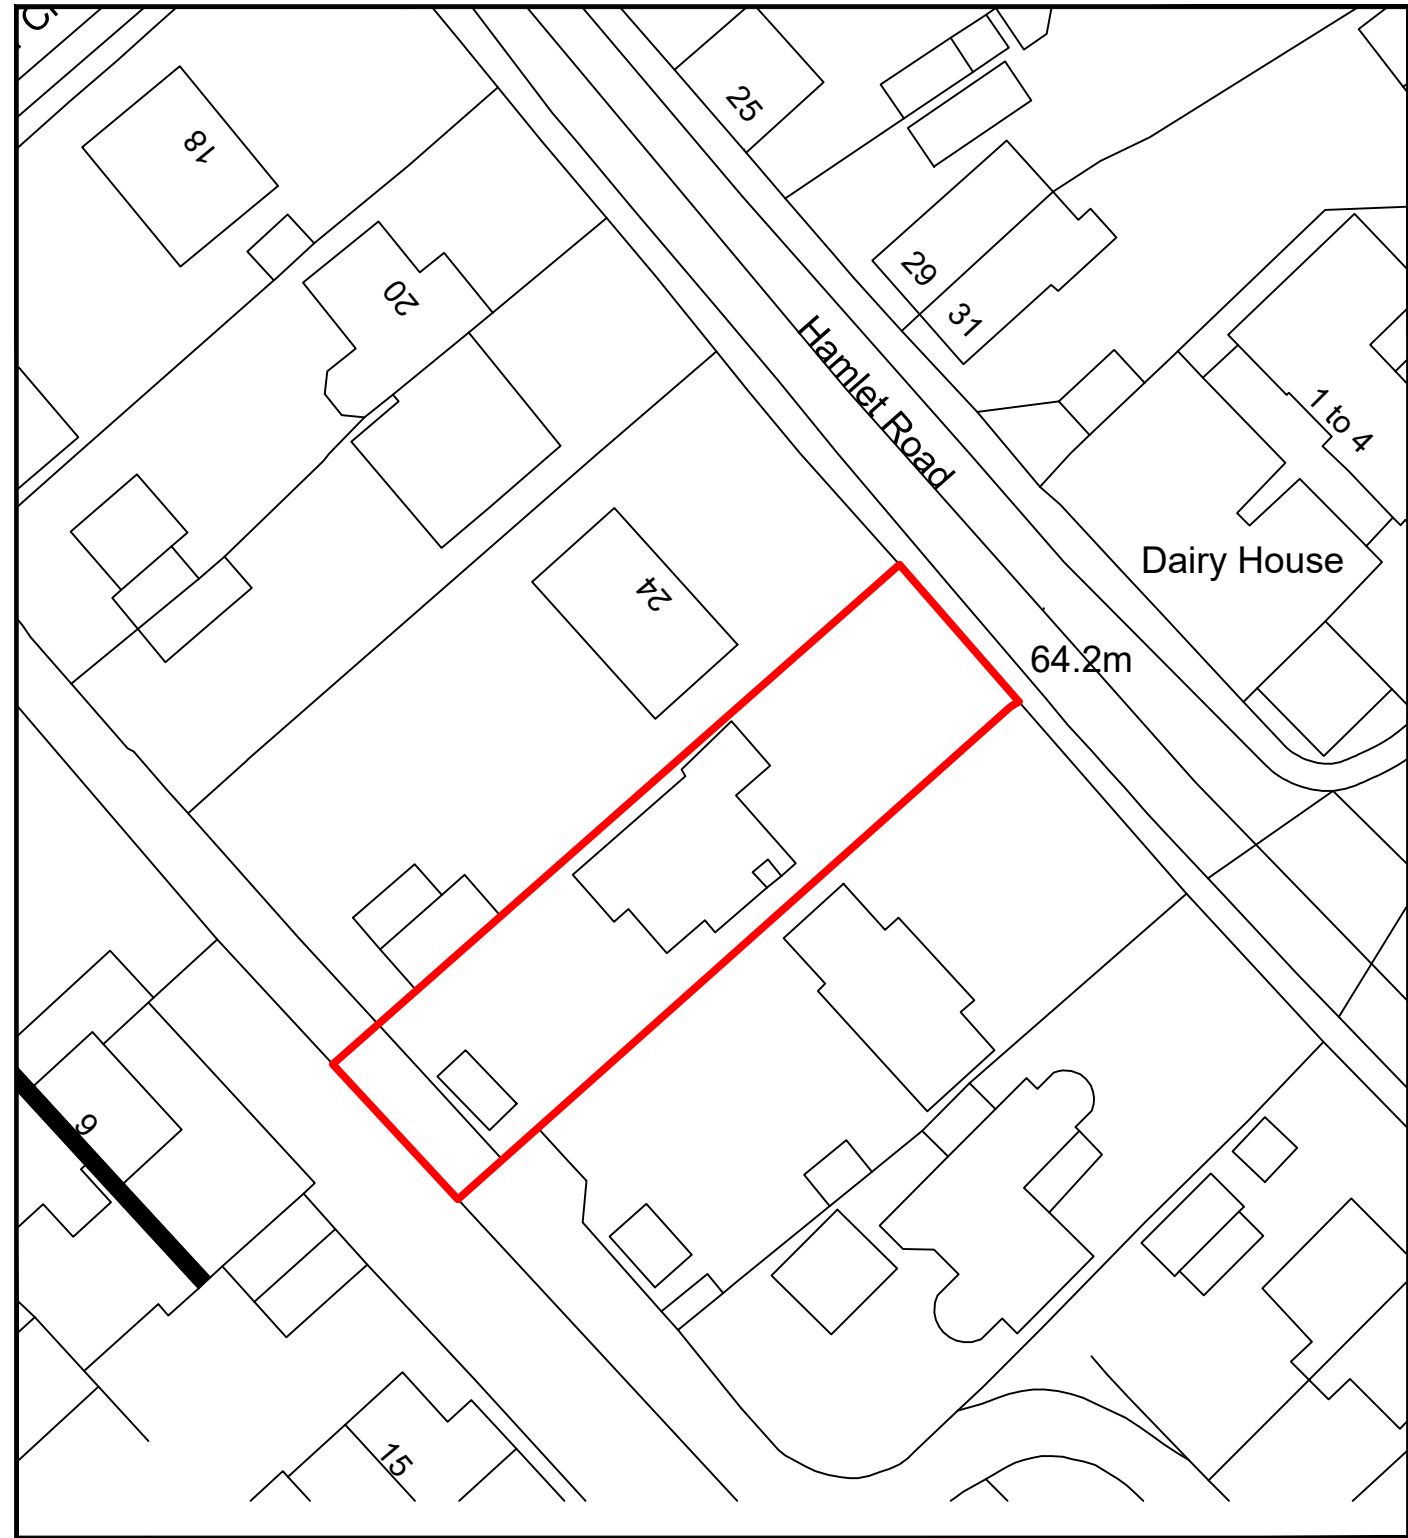

**Block Plan**  
Scale 1:500

NOTES:

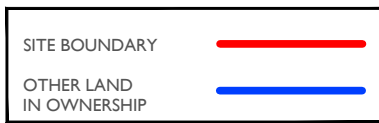

<p>Bede's House Park Street Taunton TA1 4DG 01823 327029 www.croftsurveyors.co.uk</p>	<ul style="list-style-type: none"> <li>- Not to be scaled for construction purposes</li> <li>- To be read in conjunction with all other project drawings</li> <li>- The contractor is responsible for determination of all underground services.</li> <li>- The contractor is responsible for checking all dimensions on site and is to report any discrepancy to the consultant prior to the commencement.</li> </ul>	DESCRIPTION: CHANGE OF USE OF DOMESTIC DWELLING TO CHILDREN'S CARE FACILITY	DRAWN BY: rf	CHECKED BY: -	ADDRESS: 26 HAMLET ROAD, HAVERHILL, SUFFOLK, CB9 8EH	
		DRAWING TITLE: LOCATION AND BLOCK PLAN	DATE: 06/02/2024	DRAWING No. PA101	REV. B	CLIENT: POLARIS COMMUNITY
		SCALE: As shown, on A3 paper only	STATUS: PLANNING	PROJECT REF: 35/10843		