




1 - Proposed Drive Thru Front Elevation
1:100

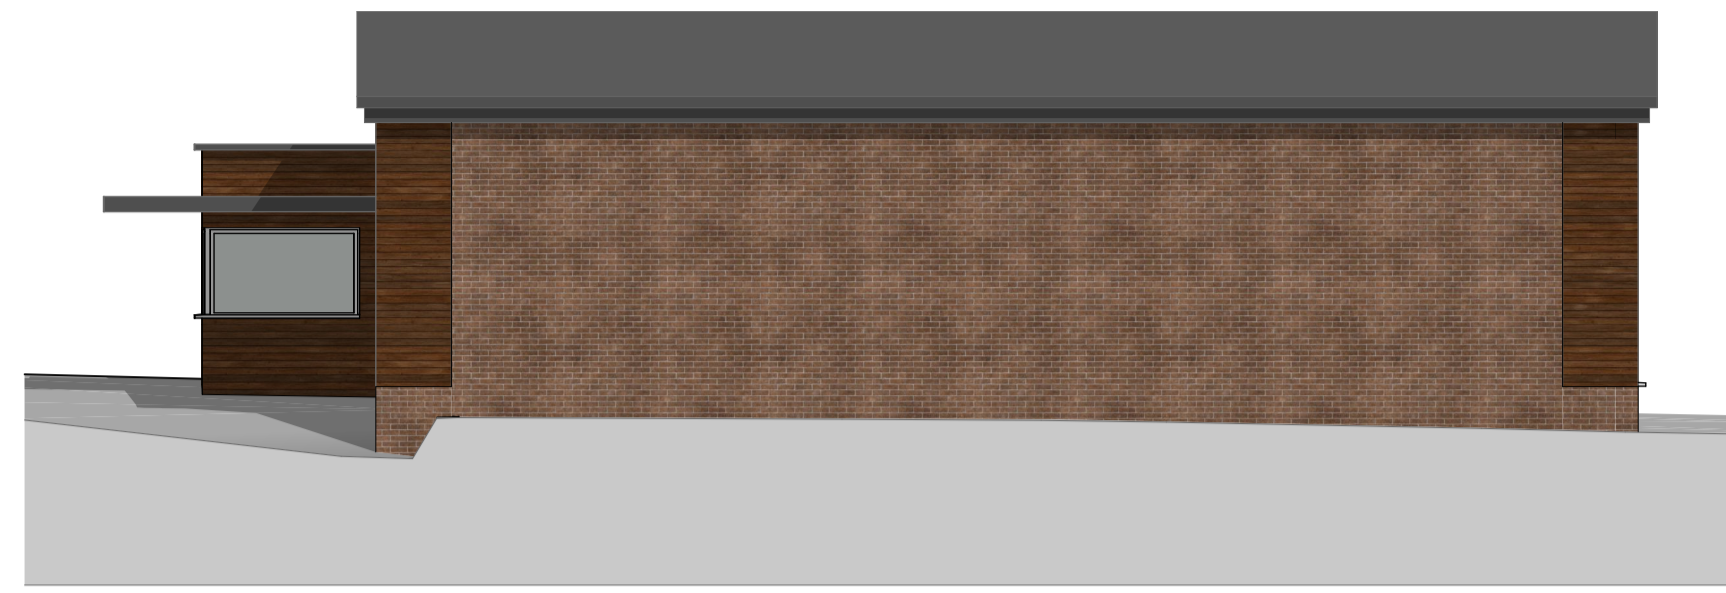

2 - Proposed Drive Thru Side Elevation
1:100




4 - Proposed Drive Thru Rear Elevation
1:100




3 - Proposed Drive Thru Side Elevation
1:100




5 - Proposed Retail Front Elevation
1:100

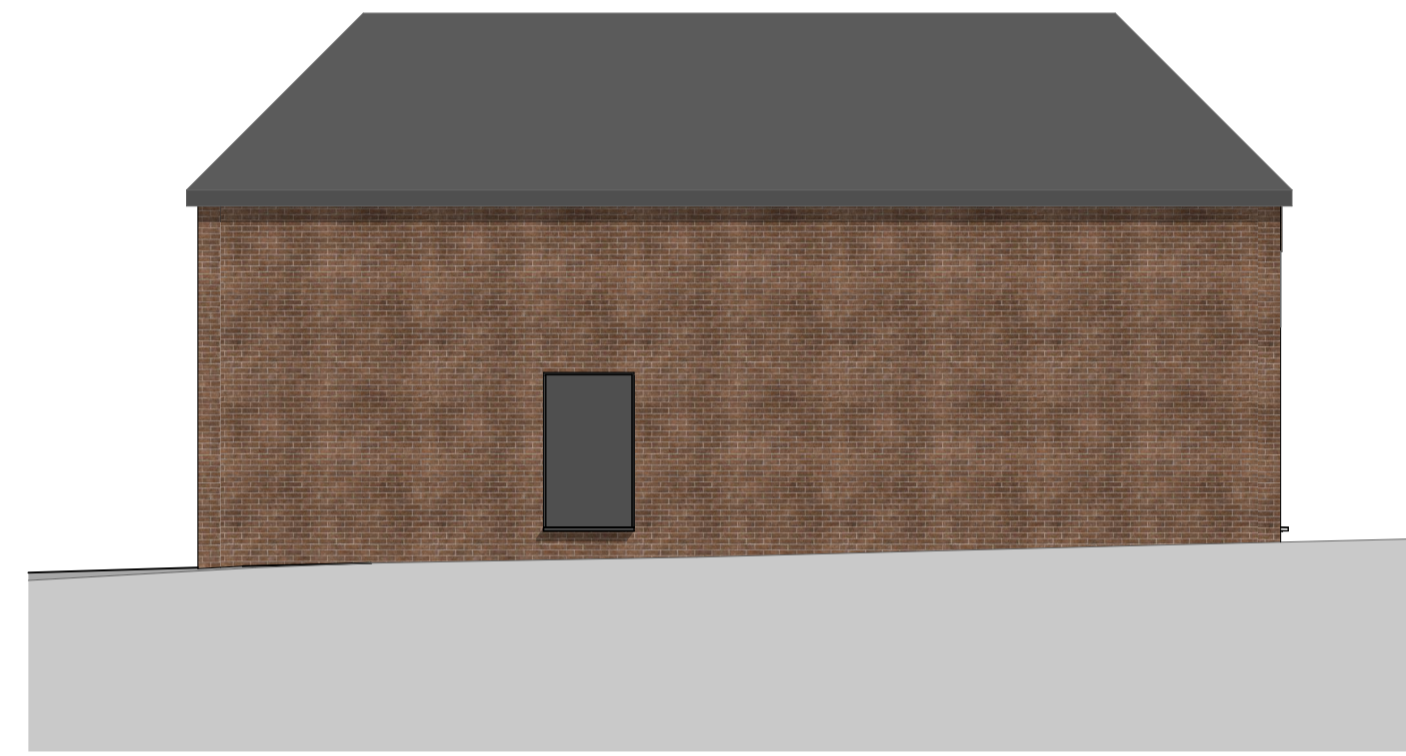

6 - Proposed Retail Side Elevation
1:100

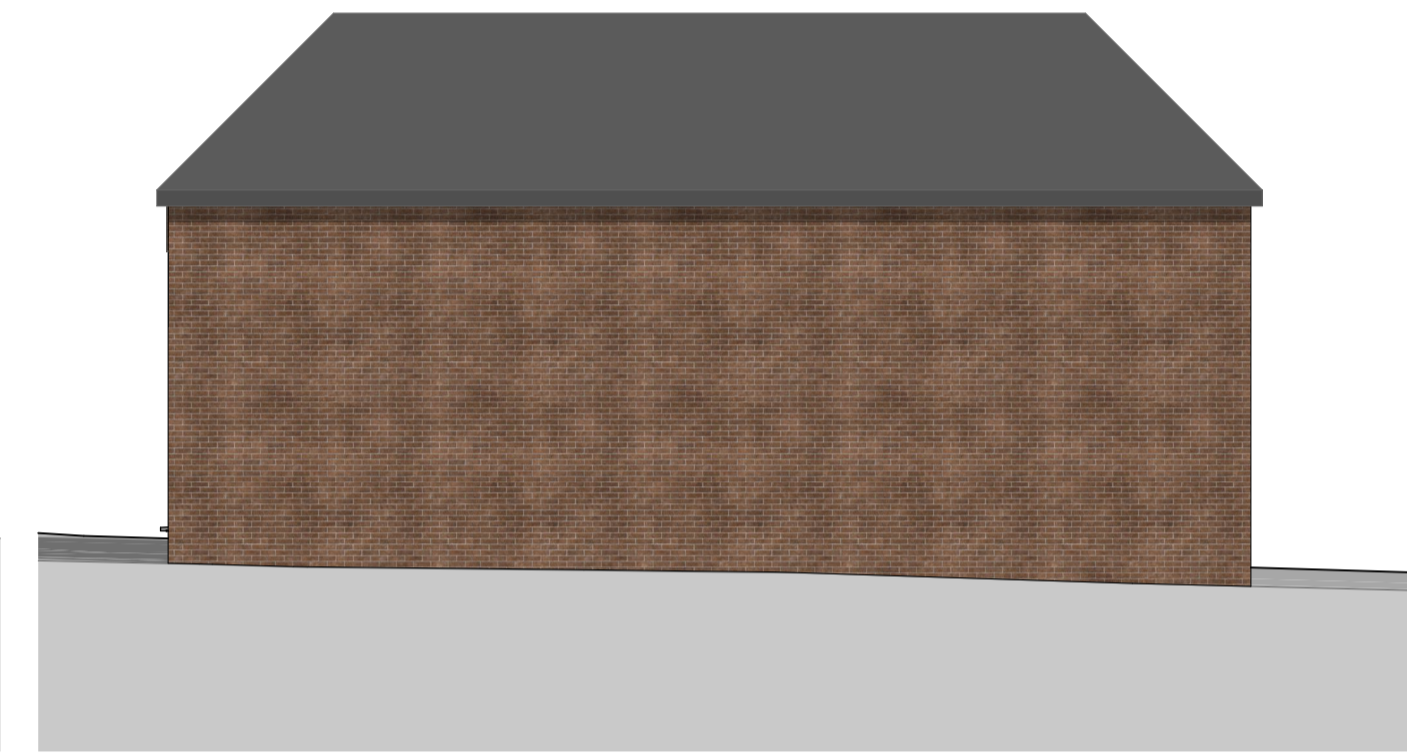

8 - Proposed Retail Side Elevation
1:100

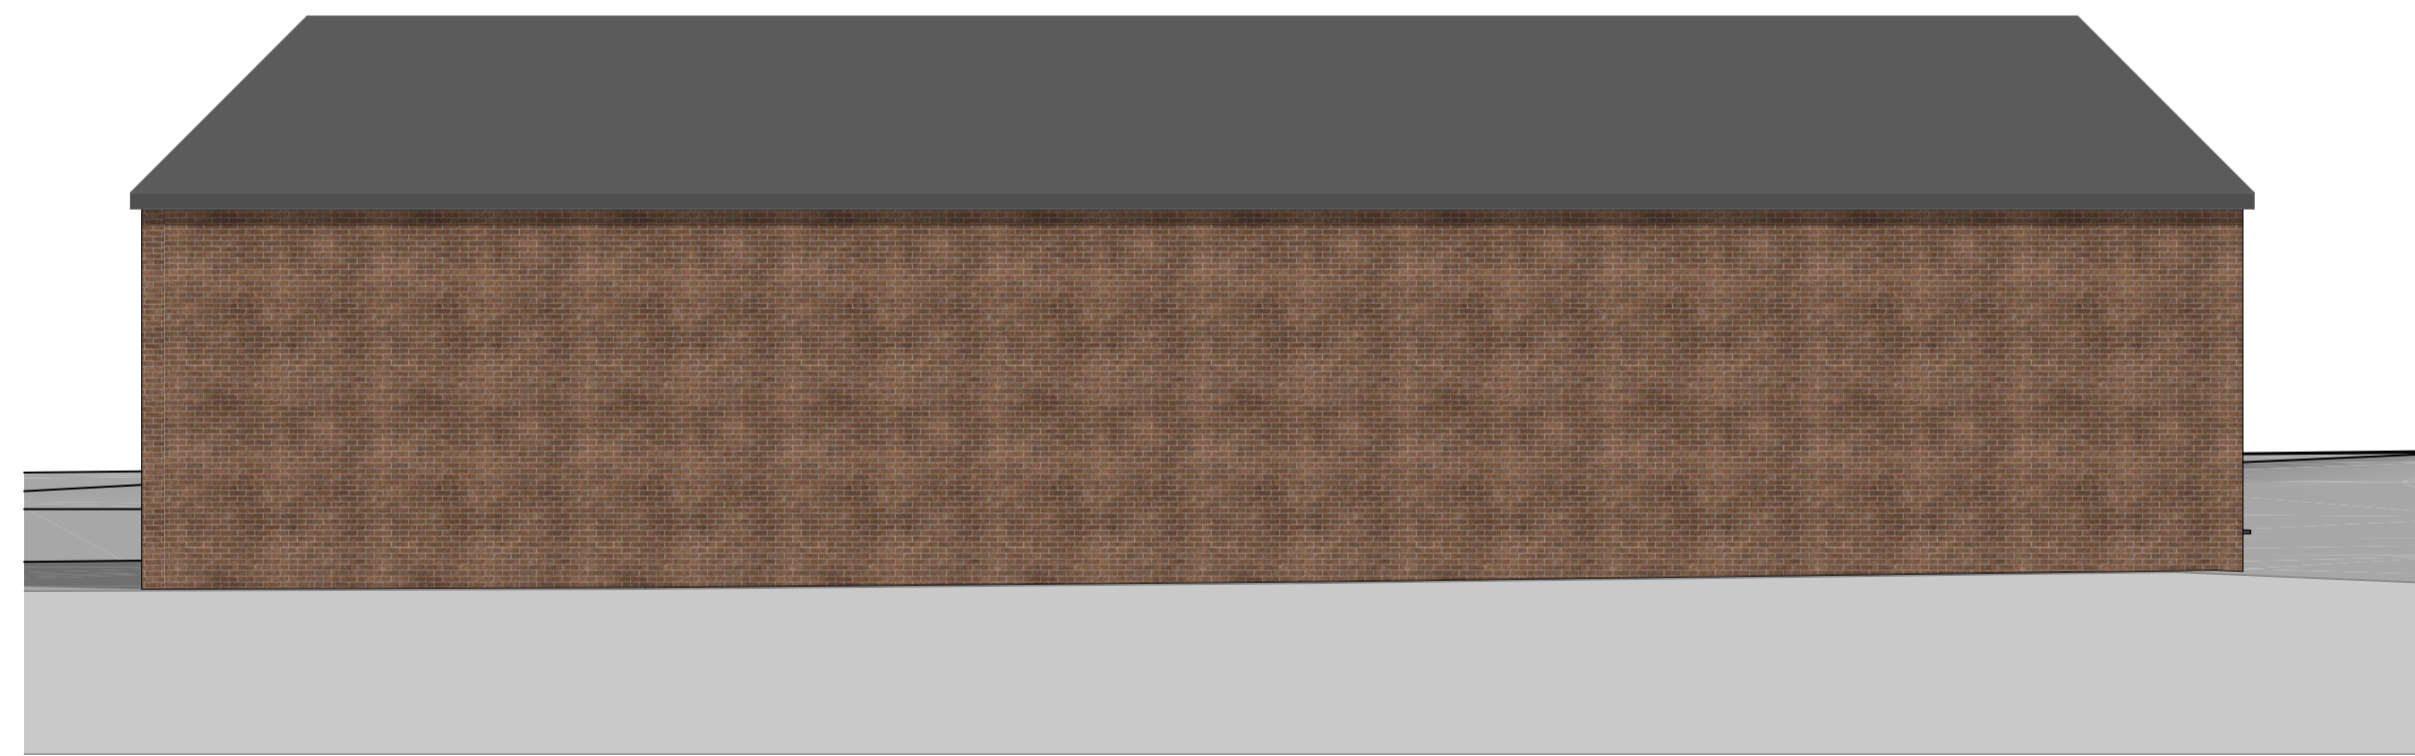

7 - Proposed Retail Rear Elevation
1:100



Wellsfield Associates

Address : The Fox Public House

Description : Street Scene

Size : A1

WA.3774. 0102