


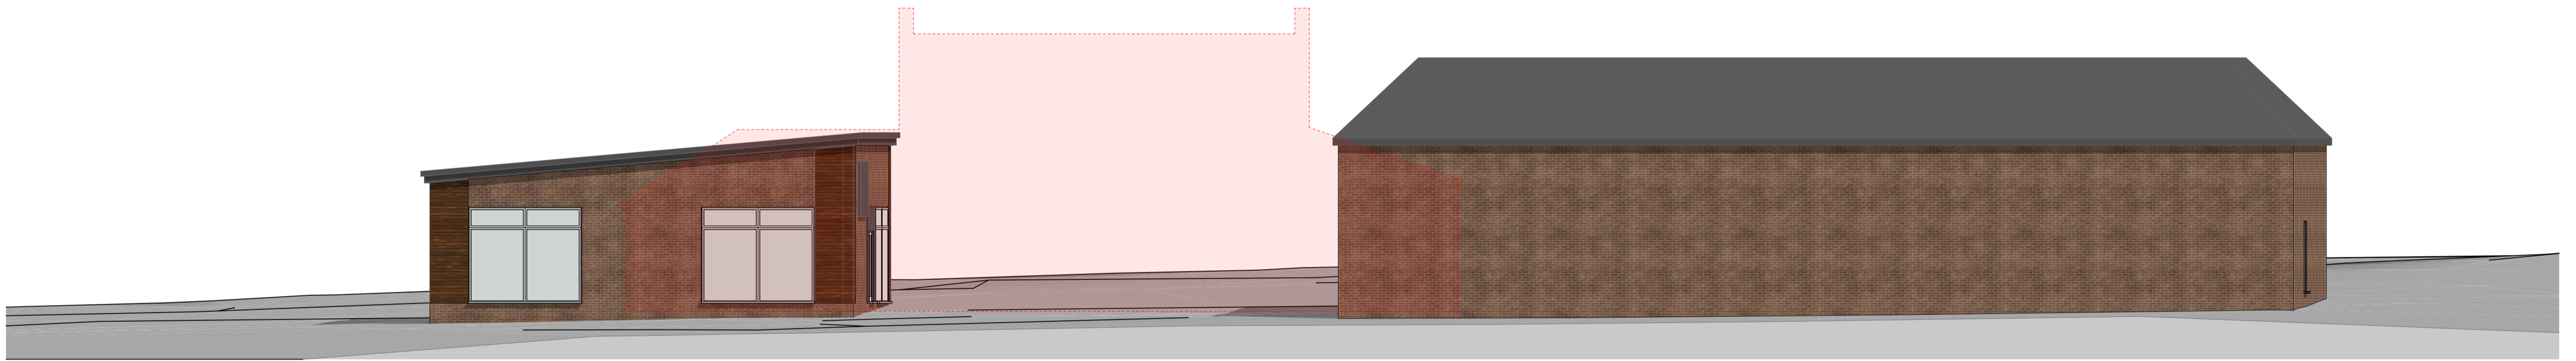


1 Front Elevation Comparison  
1:100



2 Side Elevation Comparison  
1:100



3 Rear Elevation Comparison  
1:100

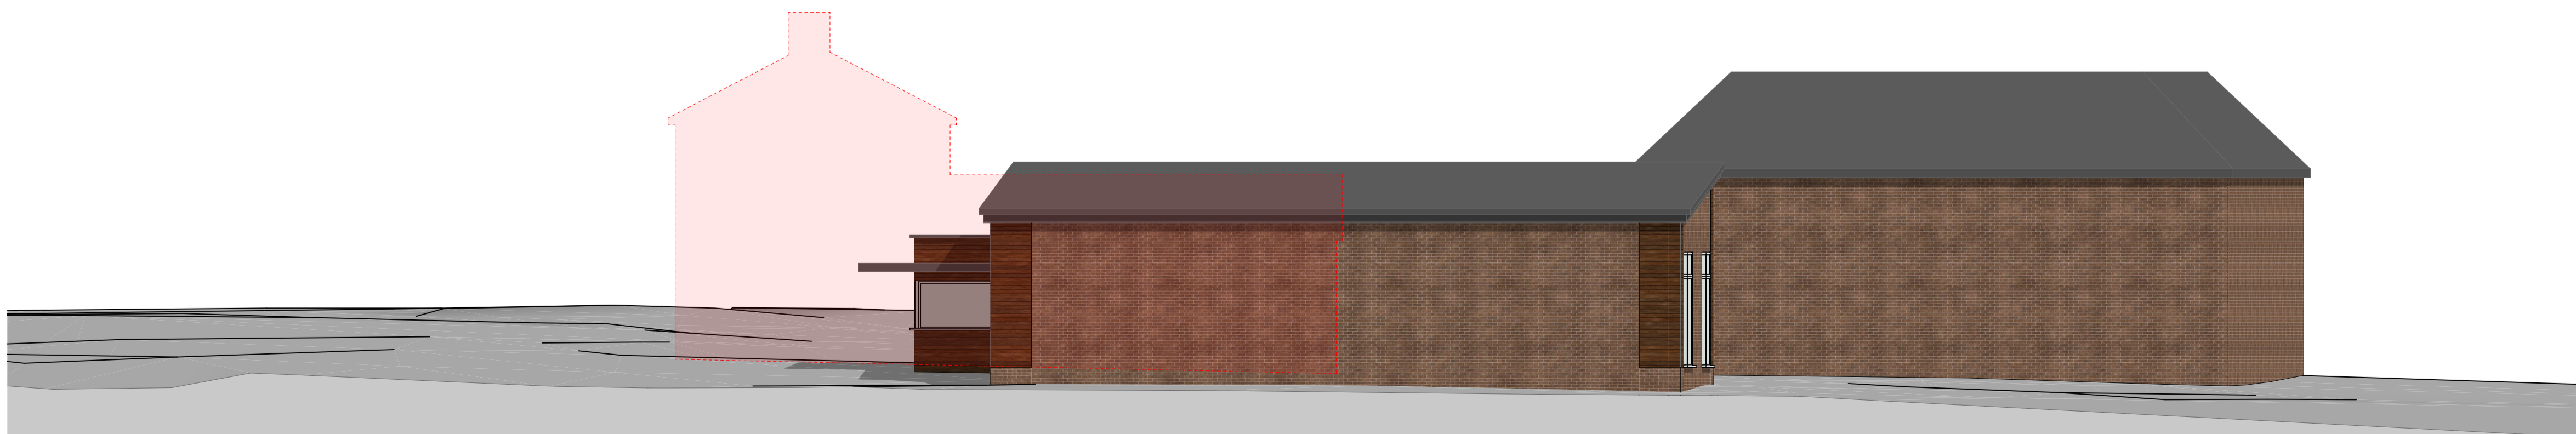

4 Side Elevation Comparison  
1:100

Wellsfield Associates

Address : The Fox Public House

Description : Street Scene

Size : A1

WA.3774. 0103