



SCALE 1:100

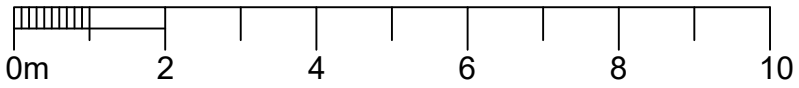


REVISION

A. 'PRELIMINARY' NOTE REMOVED


28.03.24

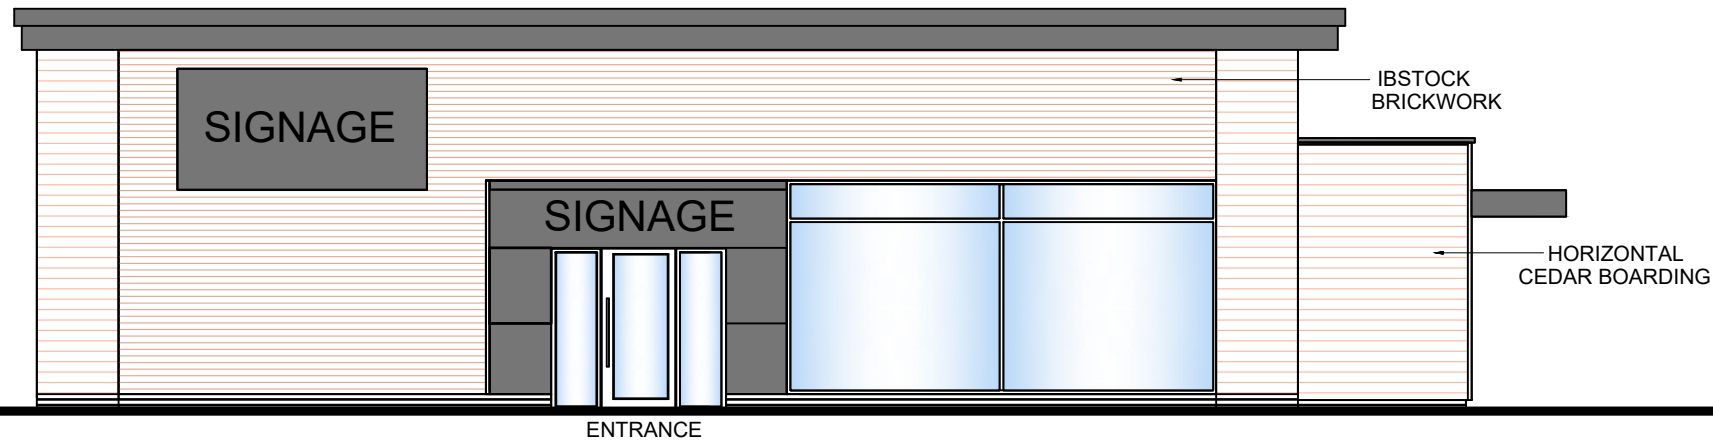


ELEVATION E @ 1:100

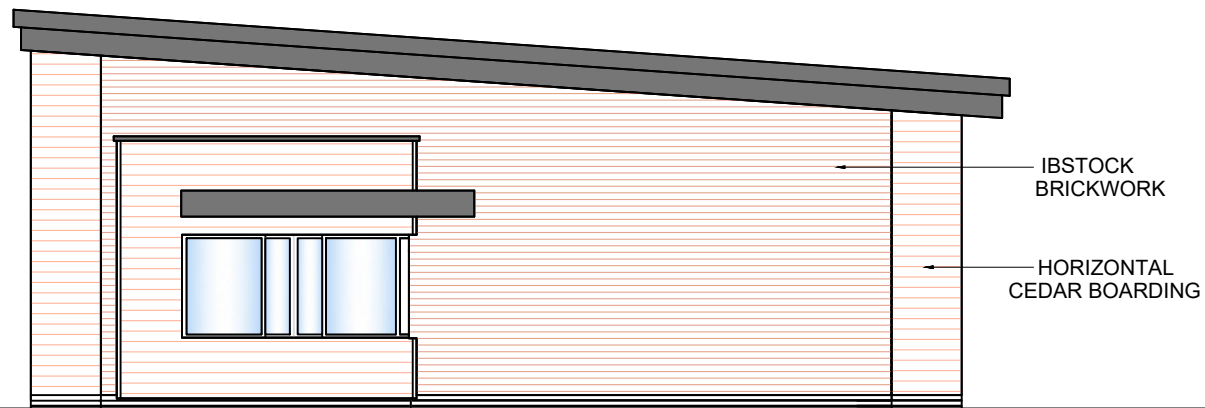

ELEVATION F @ 1:100

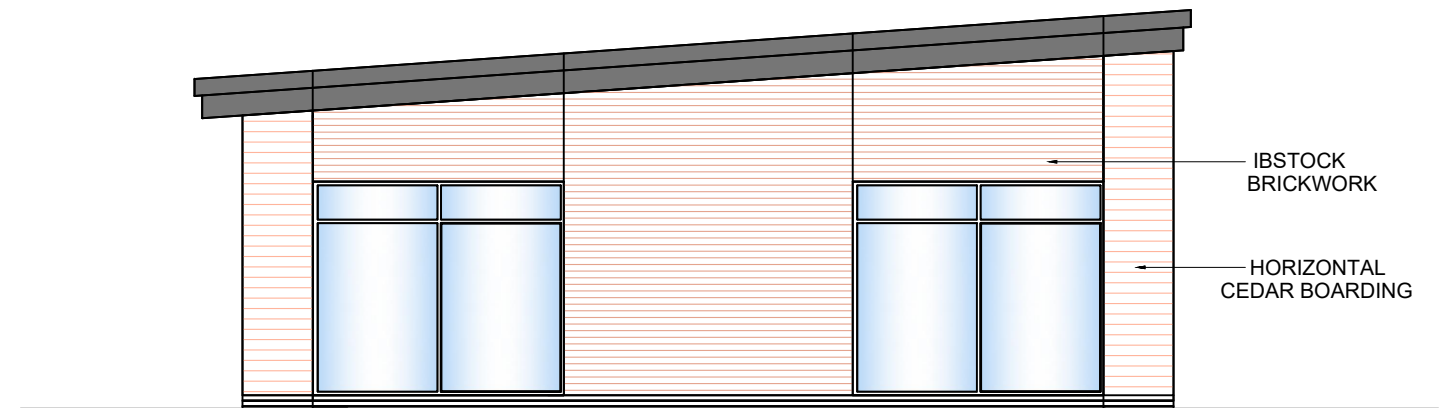

ELEVATION G @ 1:100

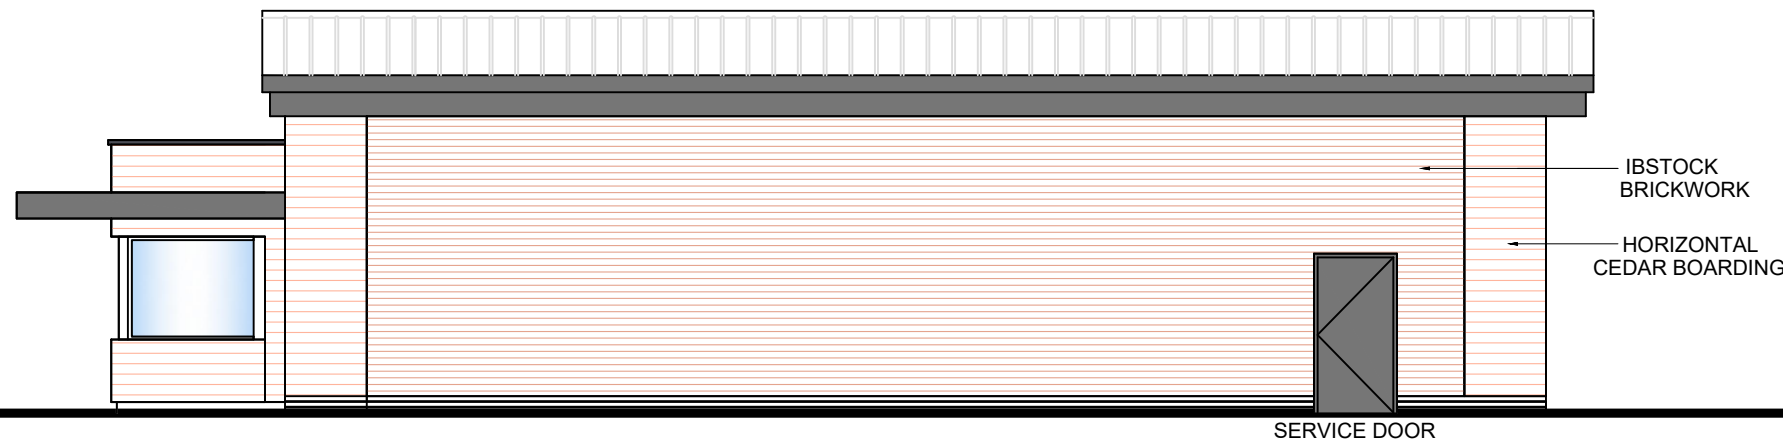

ELEVATION H @ 1:100

© THE CONTENTS OF THIS DRAWING REMAIN THE SOLE PROPERTY OF WELLSFIELD ASSOCIATES AND MUST NOT BE COPIED OR REPRODUCED WITHOUT PRIOR PERMISSION.

FULL SURVEY NOT CARRIED OUT, DRAWING PRODUCED USING INFORMATION SUPPLIED BY THE CLIENT

Wellsfield Associates



project

SCHEME 06

The Fox P.H.
Haverhill Road
Little Wratting
Cambridgeshire
CB9 7UD

PROPOSED ELEVATIONS (DRIVE-THRU)

date

MAY 23

drawn

MCK

scale

1:100 @ A3

drg no.

3774-10a