


Request Plan  
HEXGE

Plan Produced for: Ian Efford  
Date Produced: 25 Mar 2024  
Plan Reference Number: TCRUM2024/10324/1231  
Scale: 1:200 @ A4

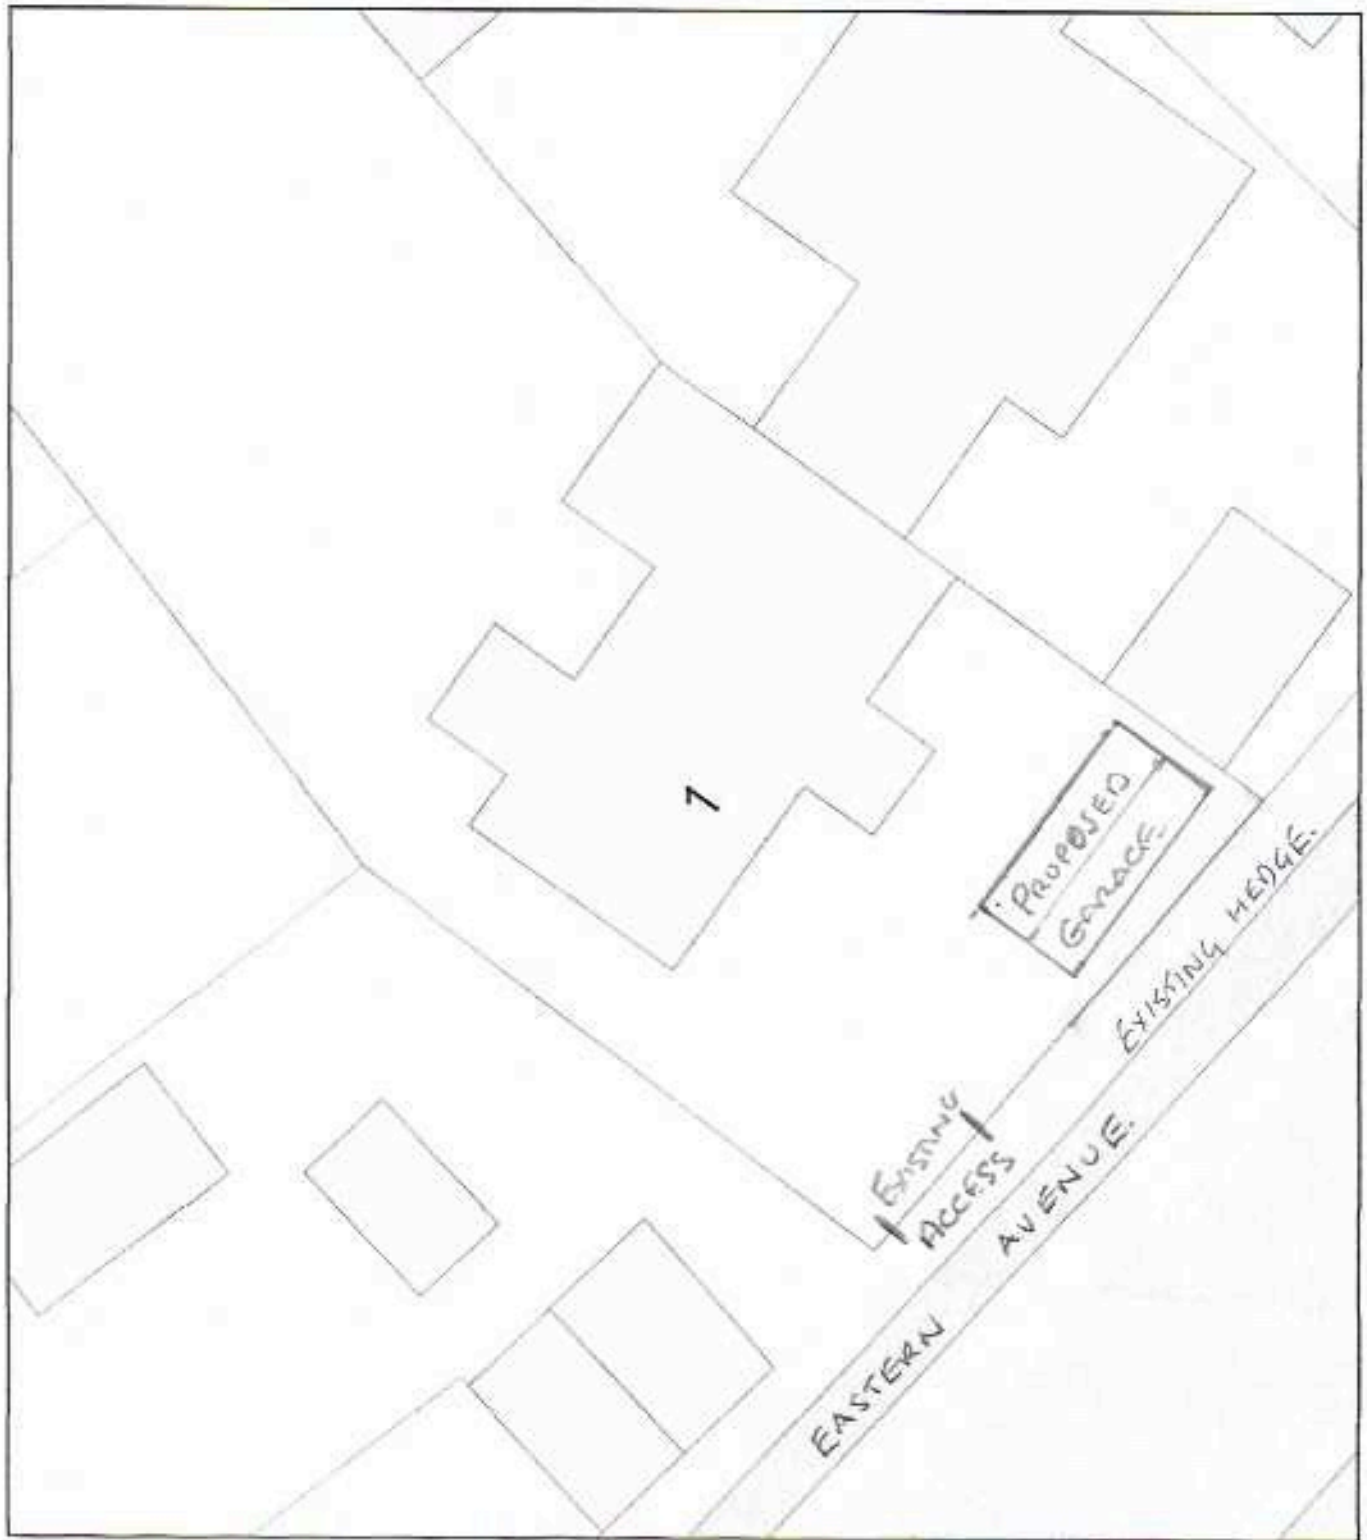

Eastern Avenue  
Eastern Avenue