
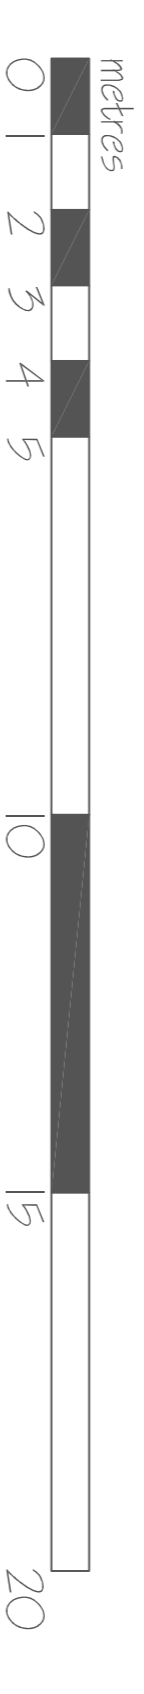


EXTERNAL FINISHES
 Roof: Slate
 Walls: Face brickwork to match existing
 Fenestration: UPVC to match existing

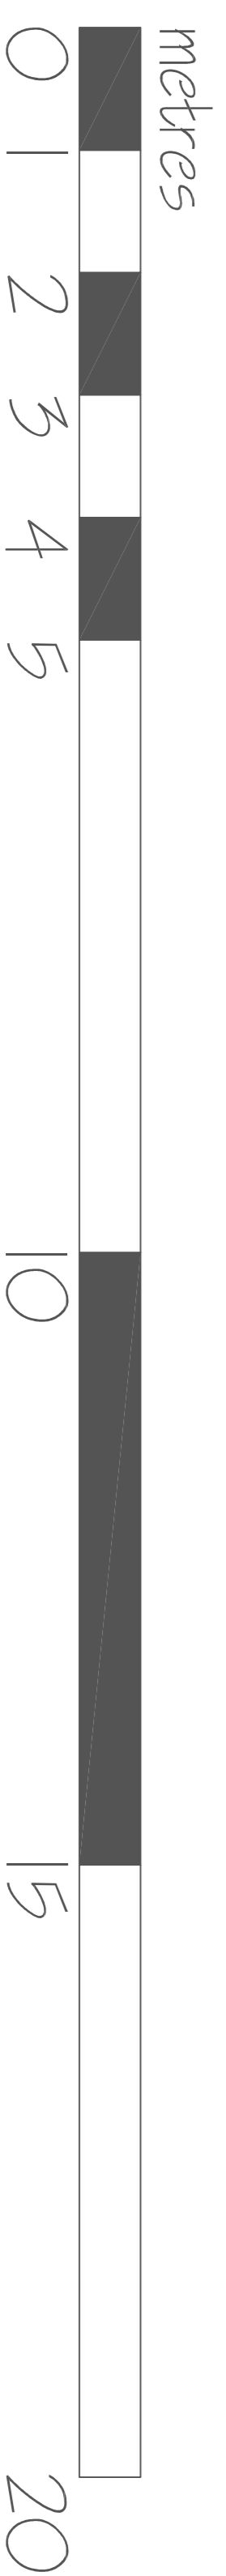

<p>Michael Sale M.R.I.C.S., F.C.I.O.B. Architectural Surveyors 16 Dane Close, Kedington, Haverhill, Suffolk, CB9 7NX Telephone: 01440 702106 Fax: 08707 065471 email: info@michaelsale.co.uk website: www.michaelsale.co.uk</p>	<p>Proposed single storey front extension to provide ground floor shower room to 75 Downs Crescent, Haverhill, Suffolk CB9 9LJ</p>
<p>For Mrs C. Searle</p>	
<p>Drawing No: 9239 / 24 / 2 Scale: 1:100 & 1:50 Drawn By: Nicola Sale Checked By: Michael Sale Date: April 2024</p>	