


# EXISTING.

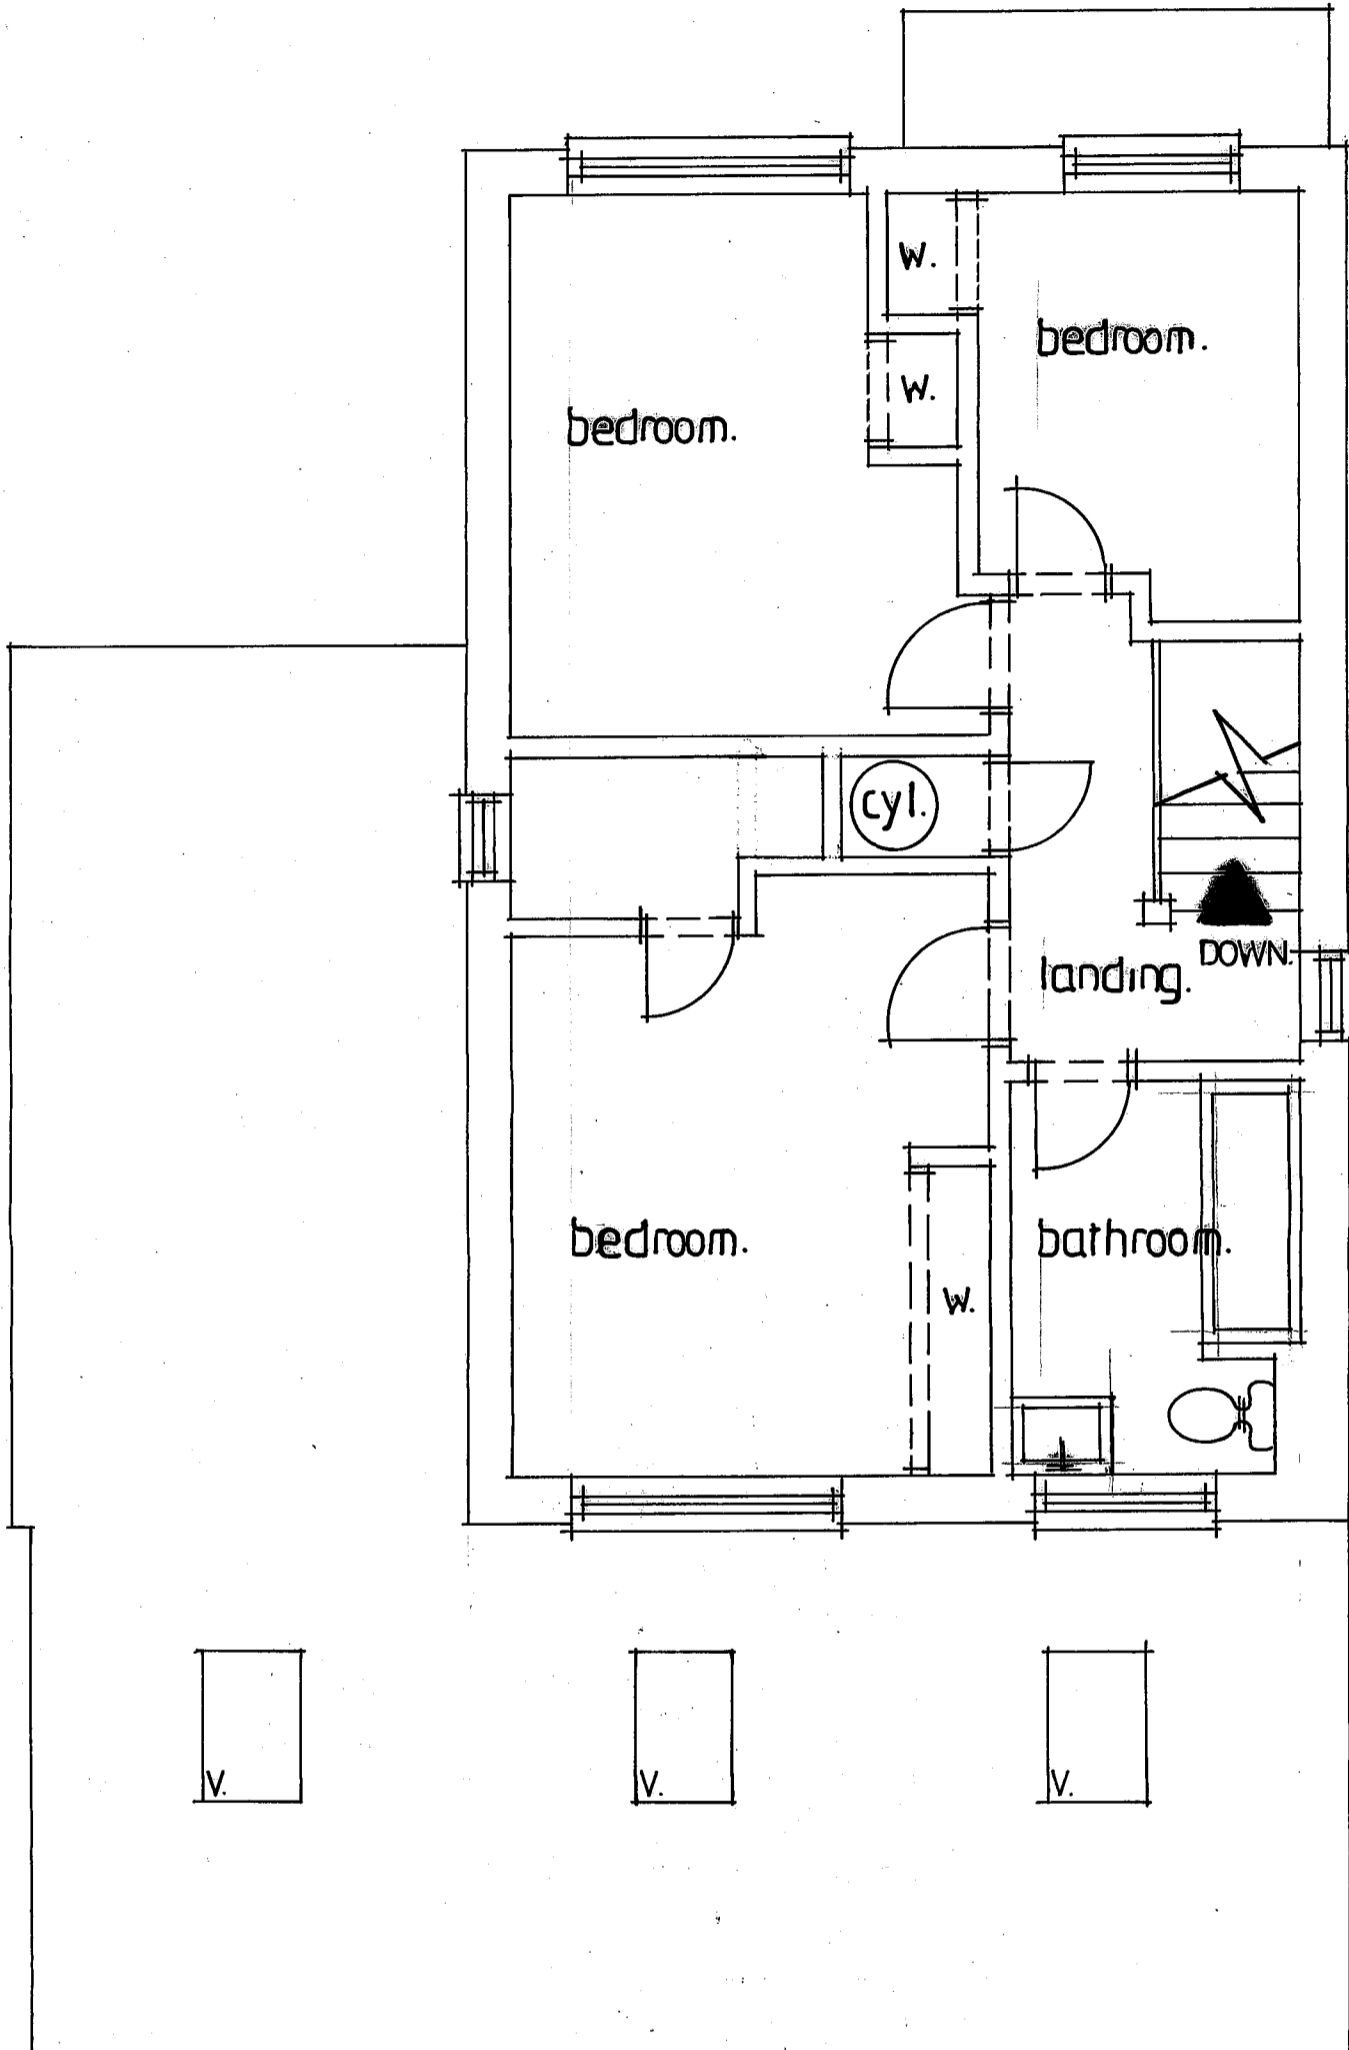

first floor. 1:50.

NOTE. Builder to check all setting out details on site.

N.H BUILDING DESIGN.  
18 PLASSET DRIVE, ATTLEBOROUGH, NORFOLK,  
NR17 2NU. Tel: 01953-455715.

CLIENT.  
Proposed first floor extension at 25 Henderson Close,  
Haverhill for Mr B Butler.

SCALE.  
1:50.

DATE.  
March 2024.

DRAWING NO.  
NH/24/9/2.