



Section A-A  
Scale 1:500

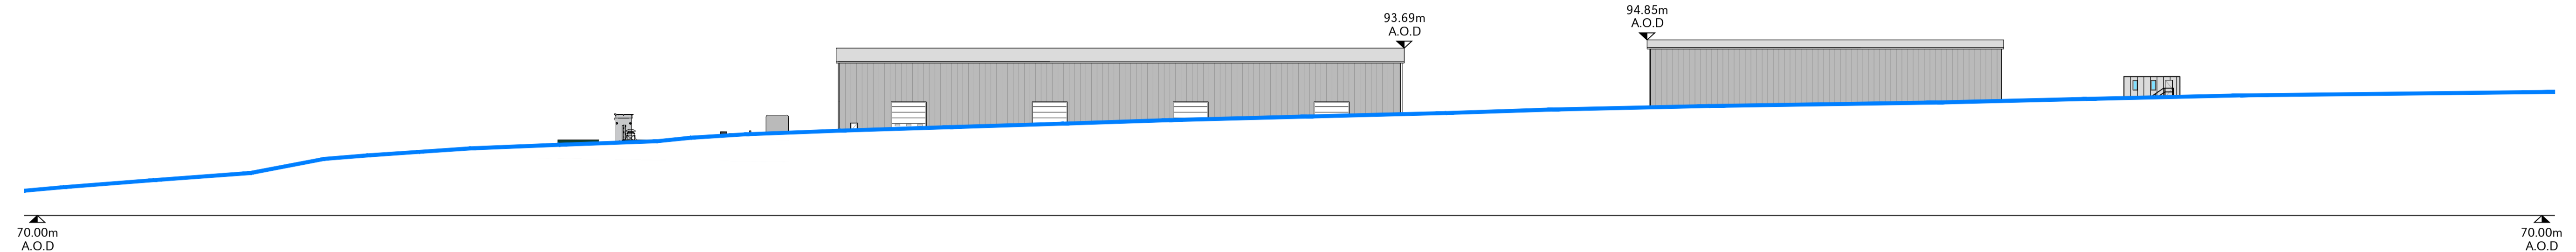


Section C-C  
Scale 1:500

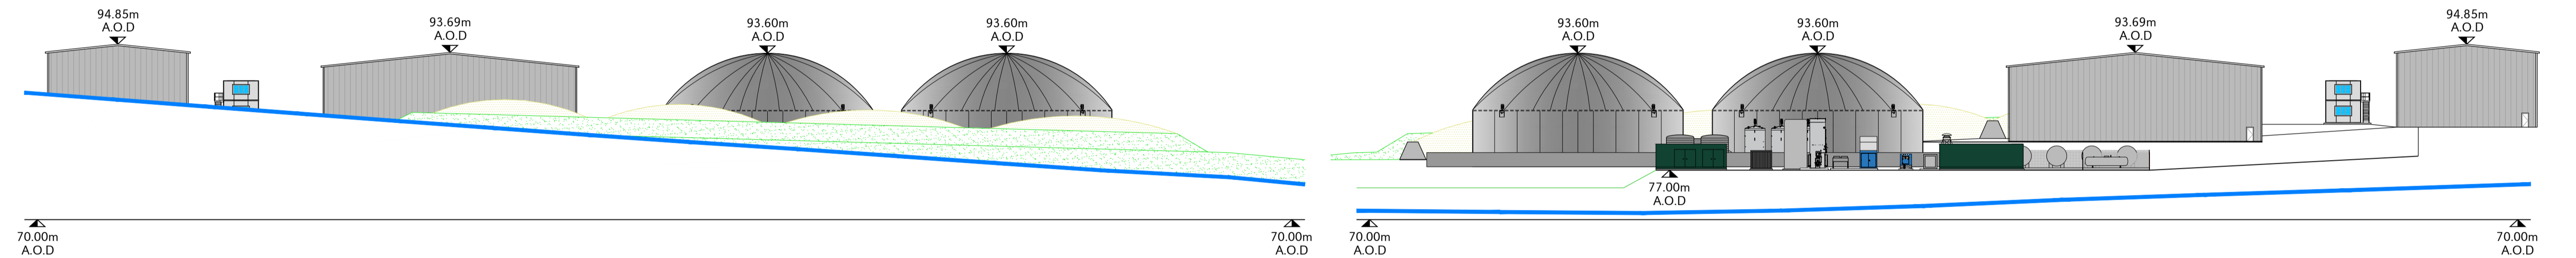

Section B-B  
Scale 1:500

Section D-D  
Scale 1:500

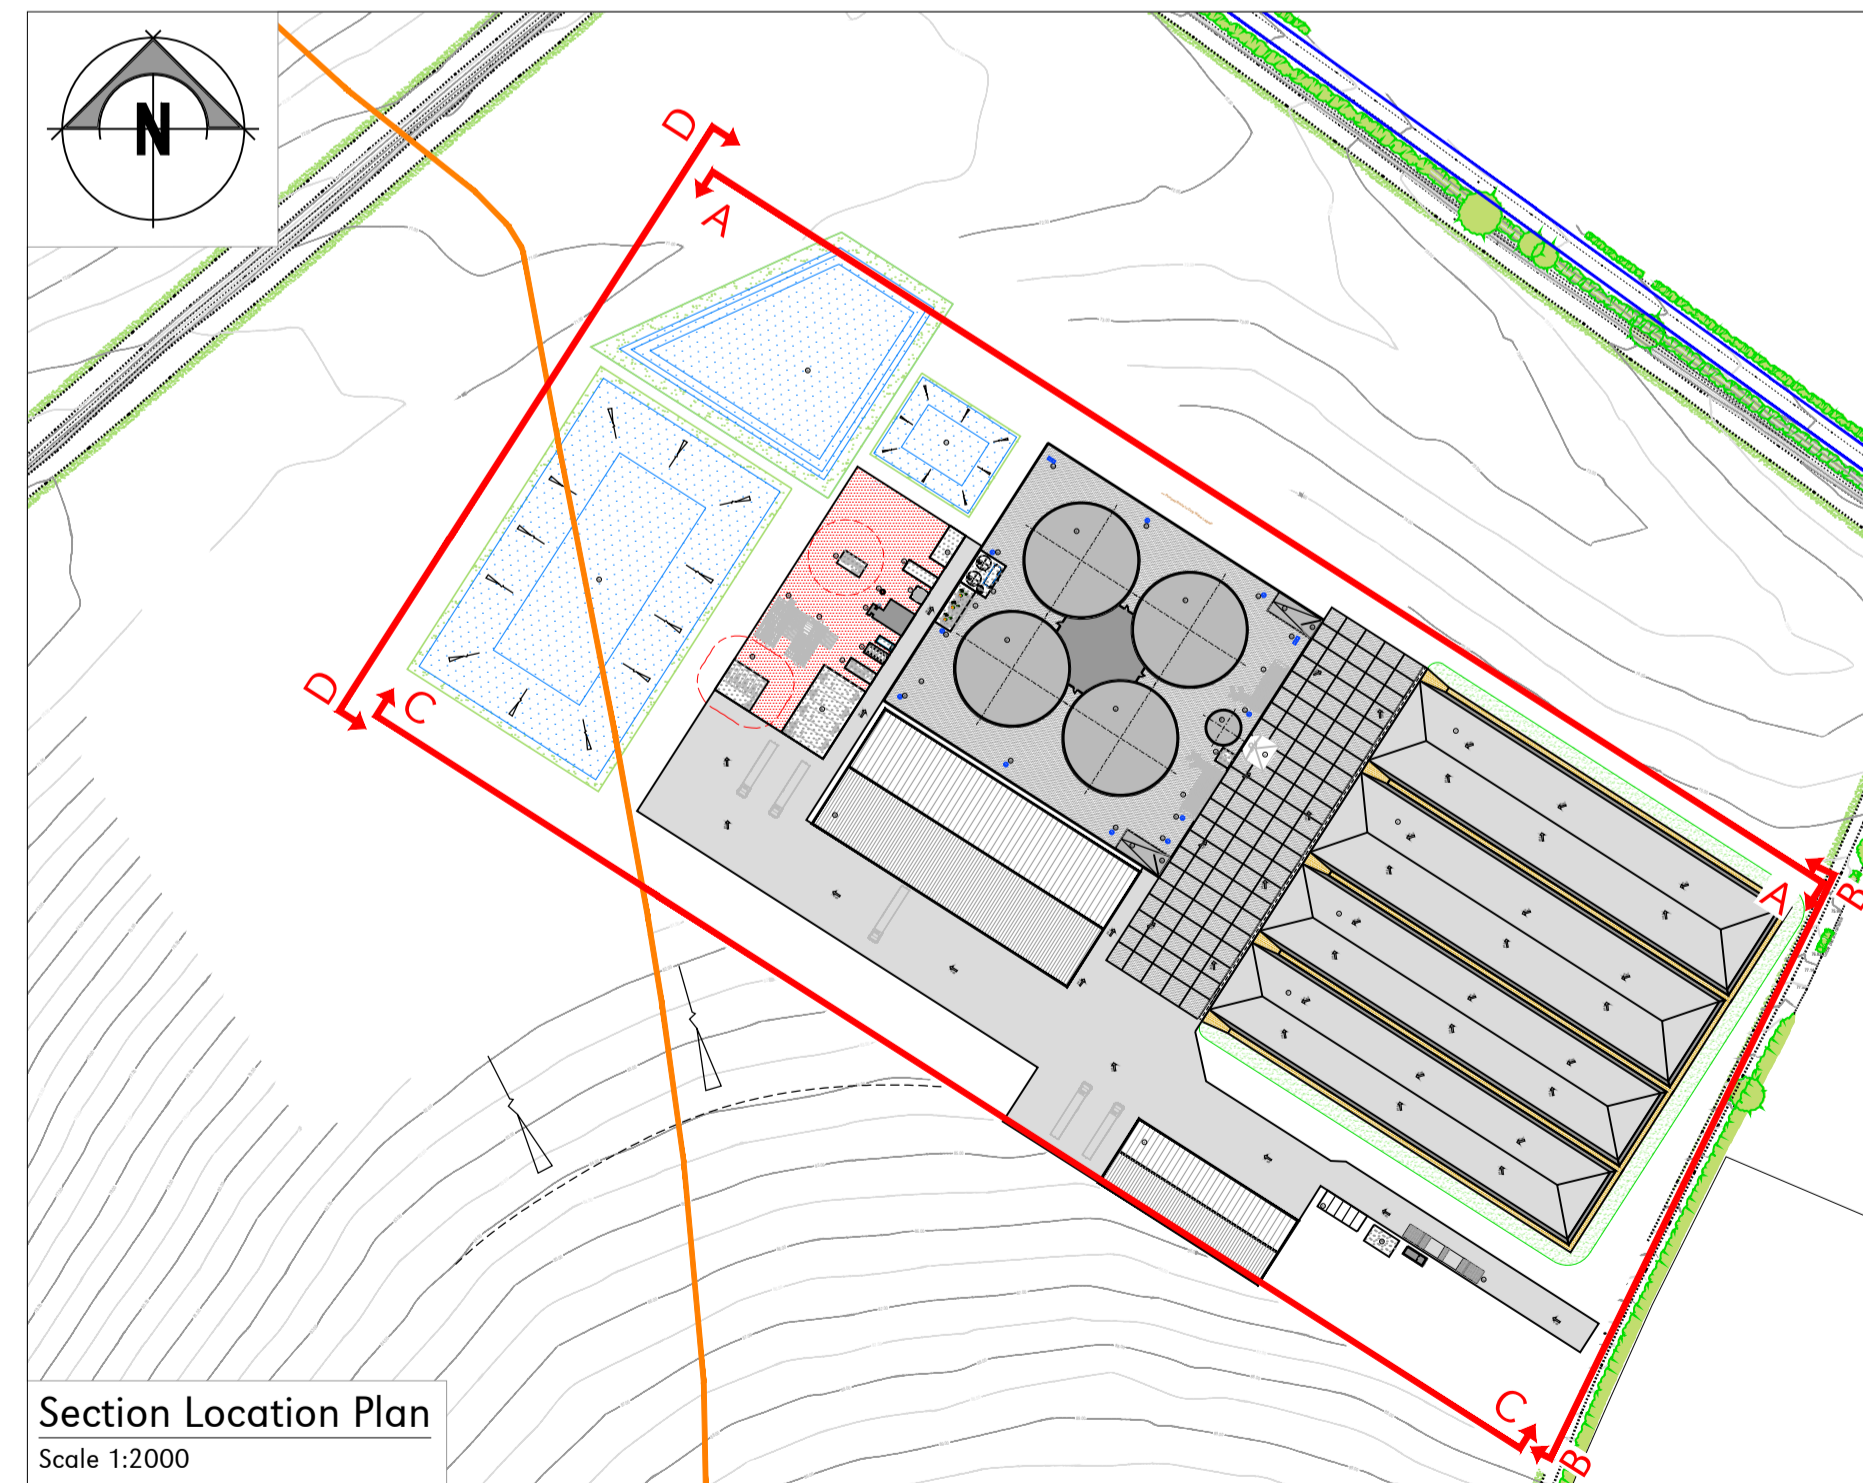

Section Location Plan  
Scale 1:2000

Legend	
	Existing Ground Level At Section Line

**FOR PLANNING**

Rev	Date	Rev By	Chkd	Description
B	27-07-23	MJP	OAJ	Planning Issue
A	24-07-23	MJP	OAJ	Updated To Reflect Site Layout Changes
0	25-01-23	-	OAJ	First Issue

**plandescil**  
consulting engineers

Units T6 & T7 Snetterton Business Park  
Harling Road Snetterton Norfolk NR16 2JU  
Telephone: (01953) 452001  
Email: pdc@plandescil.co.uk www.plandescil.co.uk

civil / structural / environmental / surveying

Client  
**Streetly Hall Estate**

Project  
**AD Plant,  
Streetly Hall Estate,  
West Wickham, CB21 4RP**


Drawing Title  
**Proposed Site Sections**

Scale	U.N.O.	Date	Drawn By
As Noted (A0)		January 2023	MJP
Drawing No.	27951/055		Rev B

GENERAL NOTES:

- All dimensions noted are in millimetres unless stated otherwise.
- All levels to be above Ordnance Survey Datum defined levels (A.O.Dm) unless noted otherwise.
- Do not scale from this drawing, if dimensions are not clear ask.
- This document has been created in accordance with Plandescil Ltd. Terms & Conditions along with the scope of works provided by the client to Plandescil Ltd. Any use of this document other than for its original purpose is prohibited, Plandescil Ltd. accept no liability for any third party uses of this document.
- Plandescil Ltd. to be immediately notified of any suspected omissions or discrepancies.
- This drawing is to be read in conjunction with all other relevant documents relating to the project.

1:500 - DRAWING SCALE REFERENCE (m)

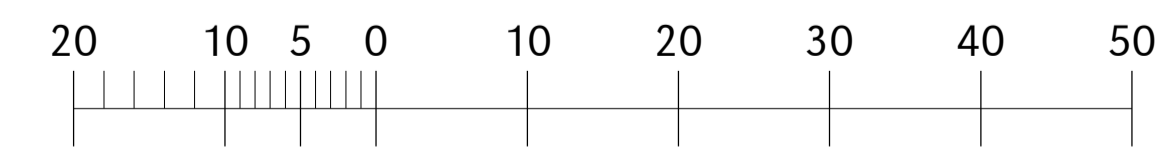

1:2000 - DRAWING SCALE REFERENCE (m)

