

METRIC
DO NOT SCALE



FRONT (W)




SIDE (N)




REAR (E)

EXISTING ELEVATIONS

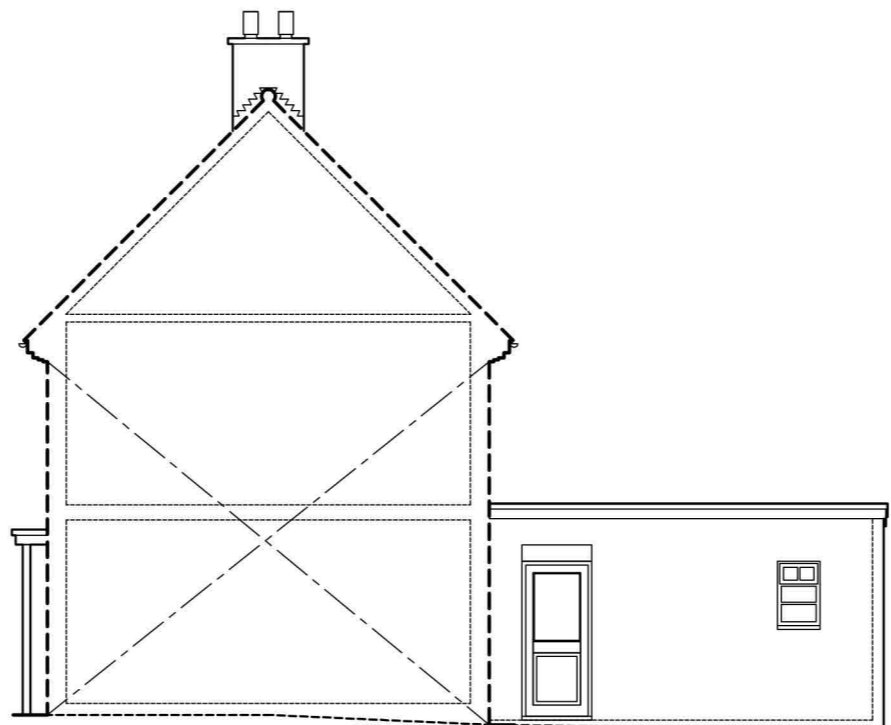

SIDE (S)

#	Revision Date	M.R.DESIGNS		LOCAL AUTHORITY
00	15 January 2022	SNAILS		West Suffolk District Council
01	25 February 2022	OLD BANK		TITLE: Extension
02	03 March 2022	PRICKWILLOW		CLIENT: Zoe Stewart
03	24 June 2022	ELY CAMBS.		SITE ADDRESS
04	23 March 2024	CB7 4UT		33 Mill Hill, Haverhill, CB9 8BT
.	.	M 07831408454		
.	.	E mrdesigns@hotmail.com		

SCALE: 1:100@ A3 Drawing No: SRD/7874/01/22 Sheet 4 OF -

