



METRIC
DO NOT SCALE

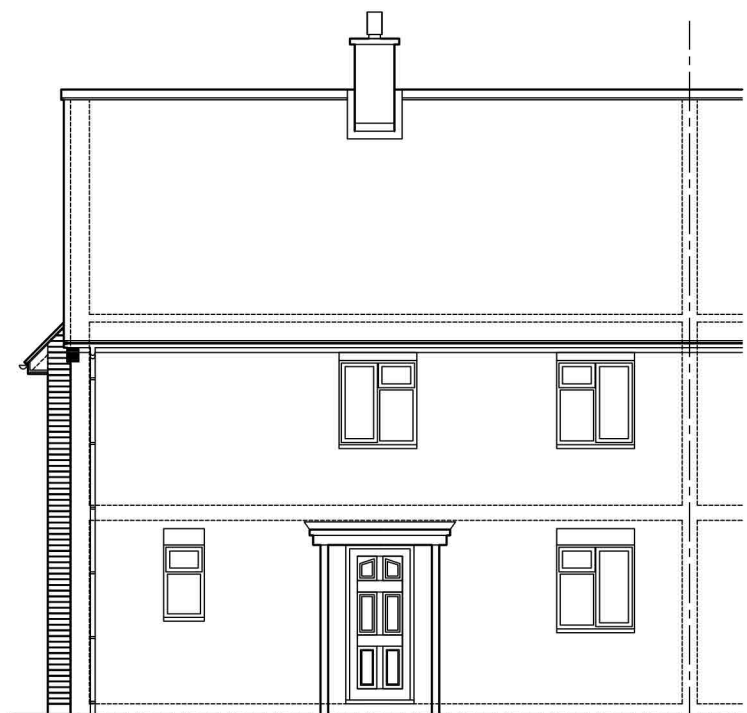


FRONT (W)
PROPOSED ELEVATIONS



SIDE (N)

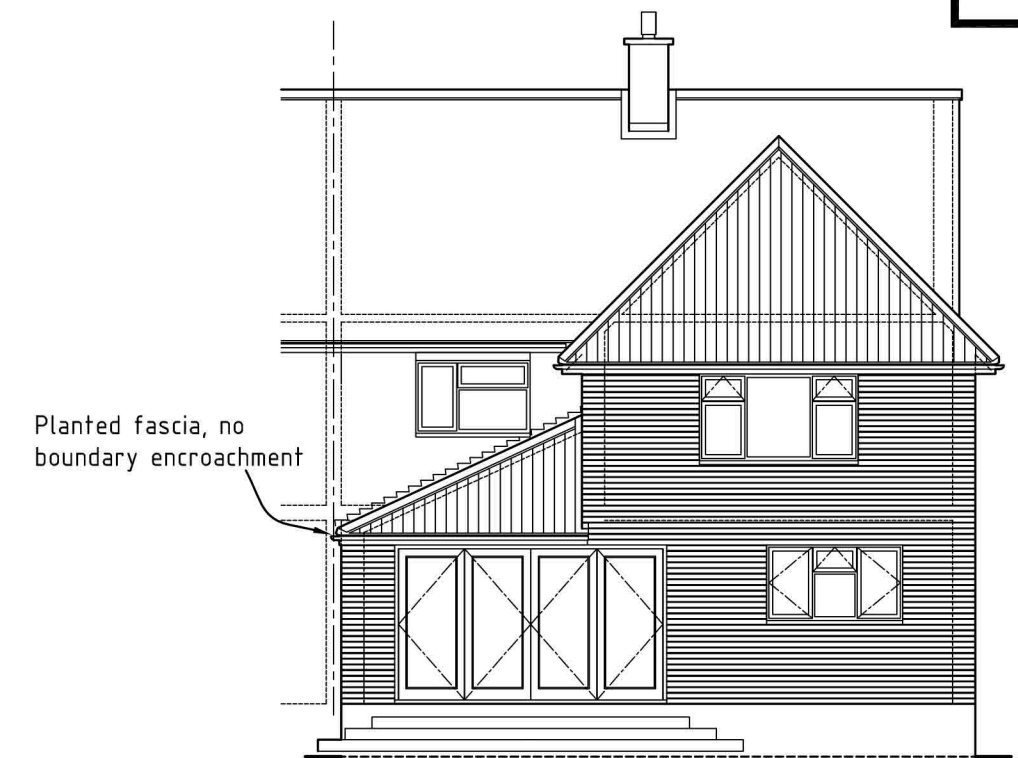

REAR (E)

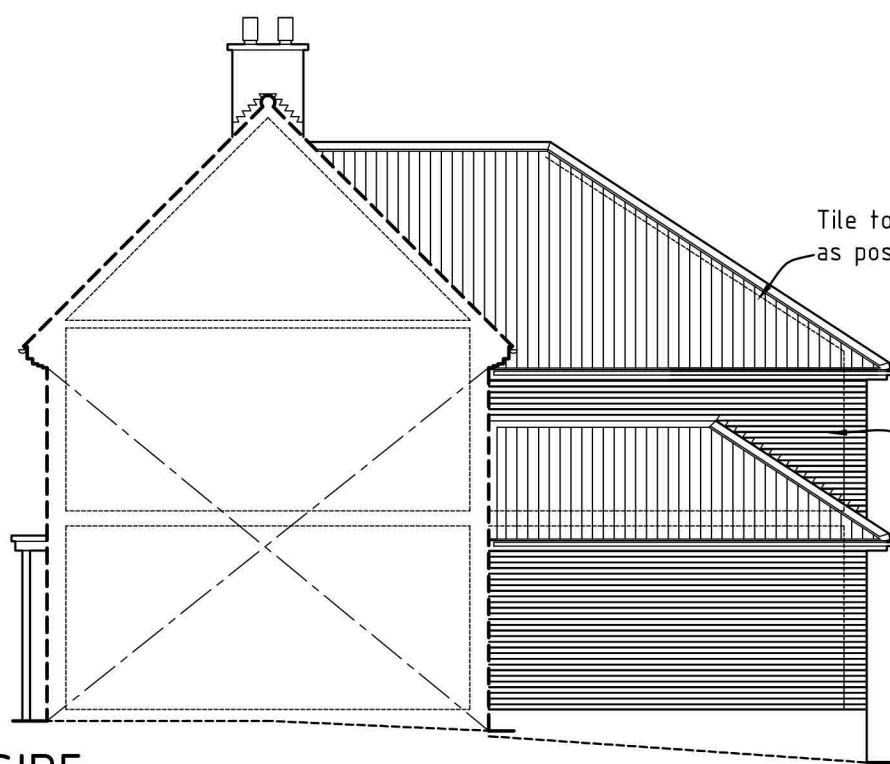

SIDE (S)

#	Revision Date
00	15 January 2022
01	25 February 2022
02	03 March 2022
03	24 June 2022
04	23 March 2024
.	.
.	.
.	.

M.R.DESIGNS
 SNAILS
 OLD BANK
 PRICKWILLOW
 ELY CAMBS.
 CB7 4UT
 M 07831408454
 E mrdesigns@hotmail.com

LOCAL AUTHORITY West Suffolk District Council
 TITLE: Extension
 CLIENT: Zoe Stewart
 SITE ADDRESS 33 Mill Hill,
 Haverhill
 CB9 8BT

SCALE: 1:100@ A3 Drawing No: SRD/7874/01/22 Sheet 7R OF 7

