
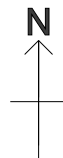
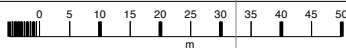


GK Royal Exchange CB9 8AH

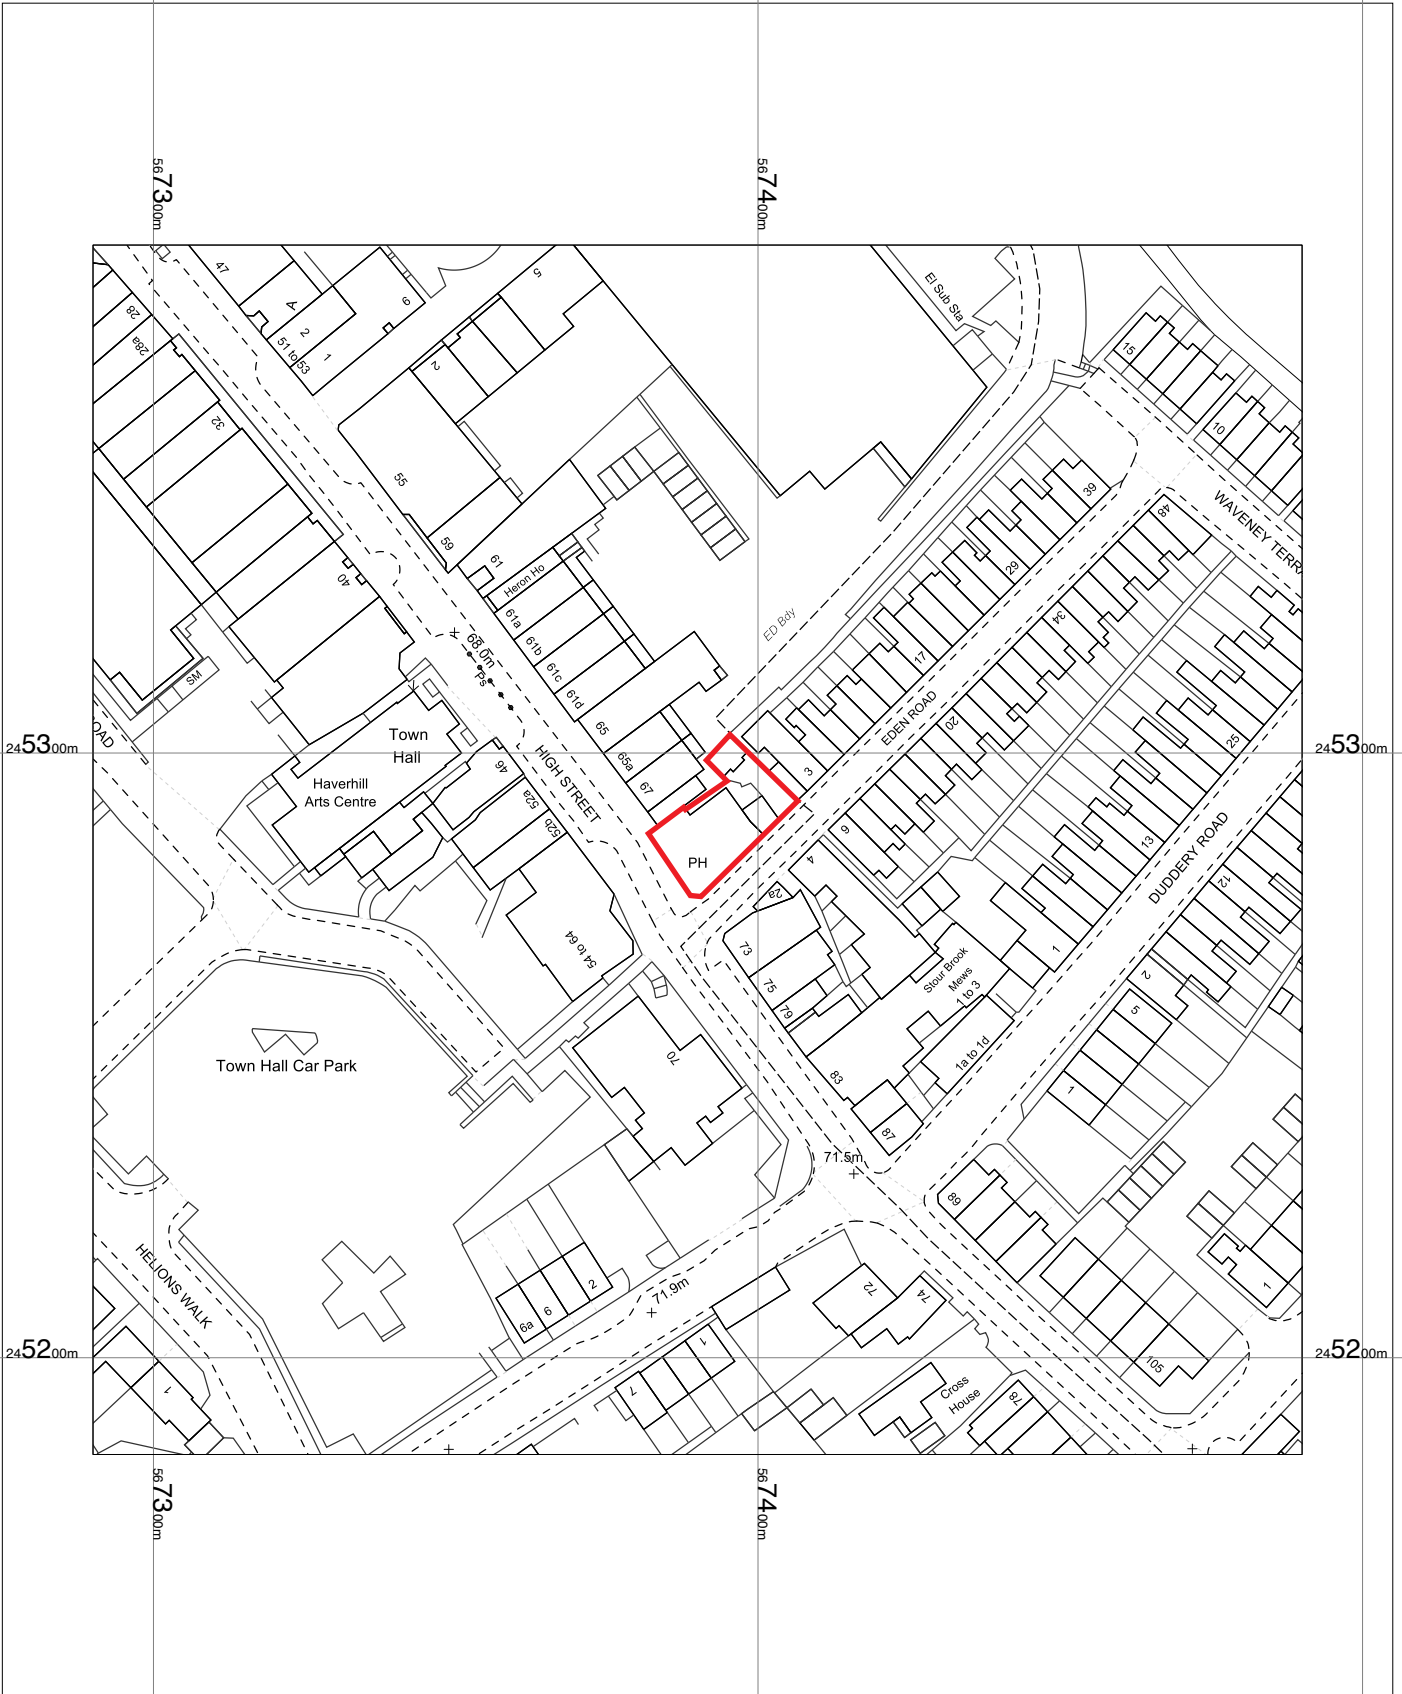

OSMasterMap 1250/2500/10000 scale
Sunday, June 2, 2024, ID: CM-01168040
www.centremapslive.co.uk

1:1250 scale print at A4, Centre: 567390 E, 245284 N

©Crown Copyright Ordnance Survey. Licence no.
AC0000849896

