

DRAWING NOTES


COPYRIGHT ©
 This drawing and the details herein are the copyright of MBH Design Studio Ltd. and must not be reproduced, altered or passed to any third party without prior written consent.

This drawing has been produced for the project listed below, is submitted in support of this application to the Local Planning Authority and is not intended for use by any other person or for any other purpose.

Every effort has been made to ensure the accuracy of these drawings, however MBH Design Studio Ltd. accept no responsibility for any discrepancies arising from the reuse of survey information and preliminary drawings commissioned by the Applicant from others.

GENERAL NOTES

1. This drawing has been prepared for the sole purpose of obtaining planning permission.
2. This drawing is to be read in conjunction with drawings numbered:
 - 13984-LP Location Plan
 - 13984-BP Block Plan
 - 13984-201 Existing Site Layout
 - 13984-202 Existing Site Elevations
 - 13984-203 Proposed Site Layout
 - 13984-204 Proposed Site Elevations
 - 13984-205 Proposed Pod Plan and Elevations
 - 13984-206 Proposed EV Canopy & Charger Details
 - 13984-207 Proposed Jet Wash Detail
 - 13984-208 Substation Elevations
 - 13984-209 LV Panel Enclosure and Meter Cabinet Elevations
 - 13984-210 Vehicle Tracking
3. Any advertisements are indicative and are subject to a separate advertisement application
4. Any neighboring buildings shown on the elevations are diagrammatic and have been extrapolated from site photographs. They have not been measured.

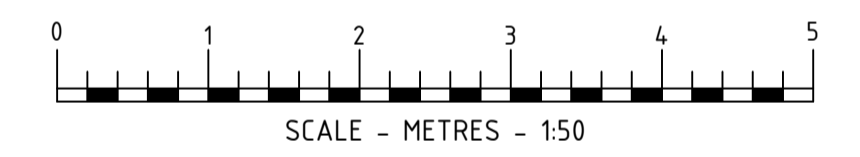

REV	DATE	DESCRIPTION	DRAWN/CHECKED
REVISION NOTES			

PLANNING



MBH Design Studio Ltd.
 Rosemount House, Rosemount Avenue, West Byfleet, Surrey, KT14 6LB
 www.mbhstd.com t: 01932 352 727 f: 01932 351 545



CLIENT

PROJECT
 FS066 HAVERHILL SERVICE STATION
 STURMER ROAD,
 HAVERHILL, SUFFOLK
 CB9 7UU

DRAWING TITLE
 VEHICLE TRACKING

DRAWN BY MM	DATE 21.03.23	SCALE 1:50	PAPER SIZE A1
CHECKED BY JR	DRAWING NUMBER 13984-210	REV.	

**EV, JET WASHES AND
 SUBSTATION APPROVED AS PER
 PLANNING APPLICATION
 REFERENCE: DC/22/1016/FUL
 DATED 9TH FEBRUARY 2023**