


DRAWING NOTES
 COPYRIGHT ©
 This drawing and the details herein are the copyright of MBH Design Studio Ltd. and must not be reproduced, altered or passed to any third party without prior written consent.
 This drawing has been produced for the project listed below, is submitted in support of this application to the Local Planning Authority and is not intended for use by any other person or for any other purpose.
 Every effort has been made to ensure the accuracy of these drawings, however MBH Design Studio Ltd. accept no responsibility for any discrepancies arising from the reuse of survey information and preliminary drawings commissioned by the Applicant from others.

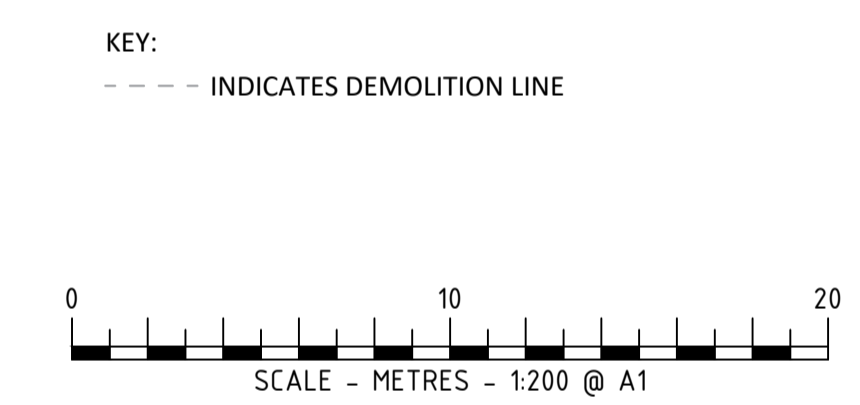

REV	DATE	DESCRIPTION	DRAWN/CHECKED
E	2024.07.15	Updated Bin store & Offset Fills	HP/JN
D	2024.06.14	Revised as per comments	EP/WG
C	27.05.2024	Revised as per comments	DT/NS
B	2024.04.11	ADDED NEW ACCESS	WG/NS
A	20.04.2023	Revised as per comments.	DT/WG

PLANNING

MBH Design Studio Ltd.
 Rosemount House, Rosemount Avenue, West Byfleet, Surrey, KT14 6LB
 www.mbhstd.com t: 01932 352 727 f: 01932 351 545

CLIENT

PROJECT
 FS066 HAVERHILL SERVICE STATION
 STURMER ROAD,
 HAVERHILL, SUFFOLK
 CB9 7UU

DRAWING TITLE
 PROPOSED SITE LAYOUT

DRAWN BY MM	DATE 21.03.23	SCALE 1:200	PAPER SIZE A1
CHECKED BY JR	DRAWING NUMBER 13664-P02-066	REV. D	

**EV, JET WASHES AND
 SUBSTATION APPROVED AS PER
 PLANNING APPLICATION
 REFERENCE: DC/22/1016/FUL
 DATED 9TH FEBRUARY 2023**