




Tracking Location 1
Scale 1:125

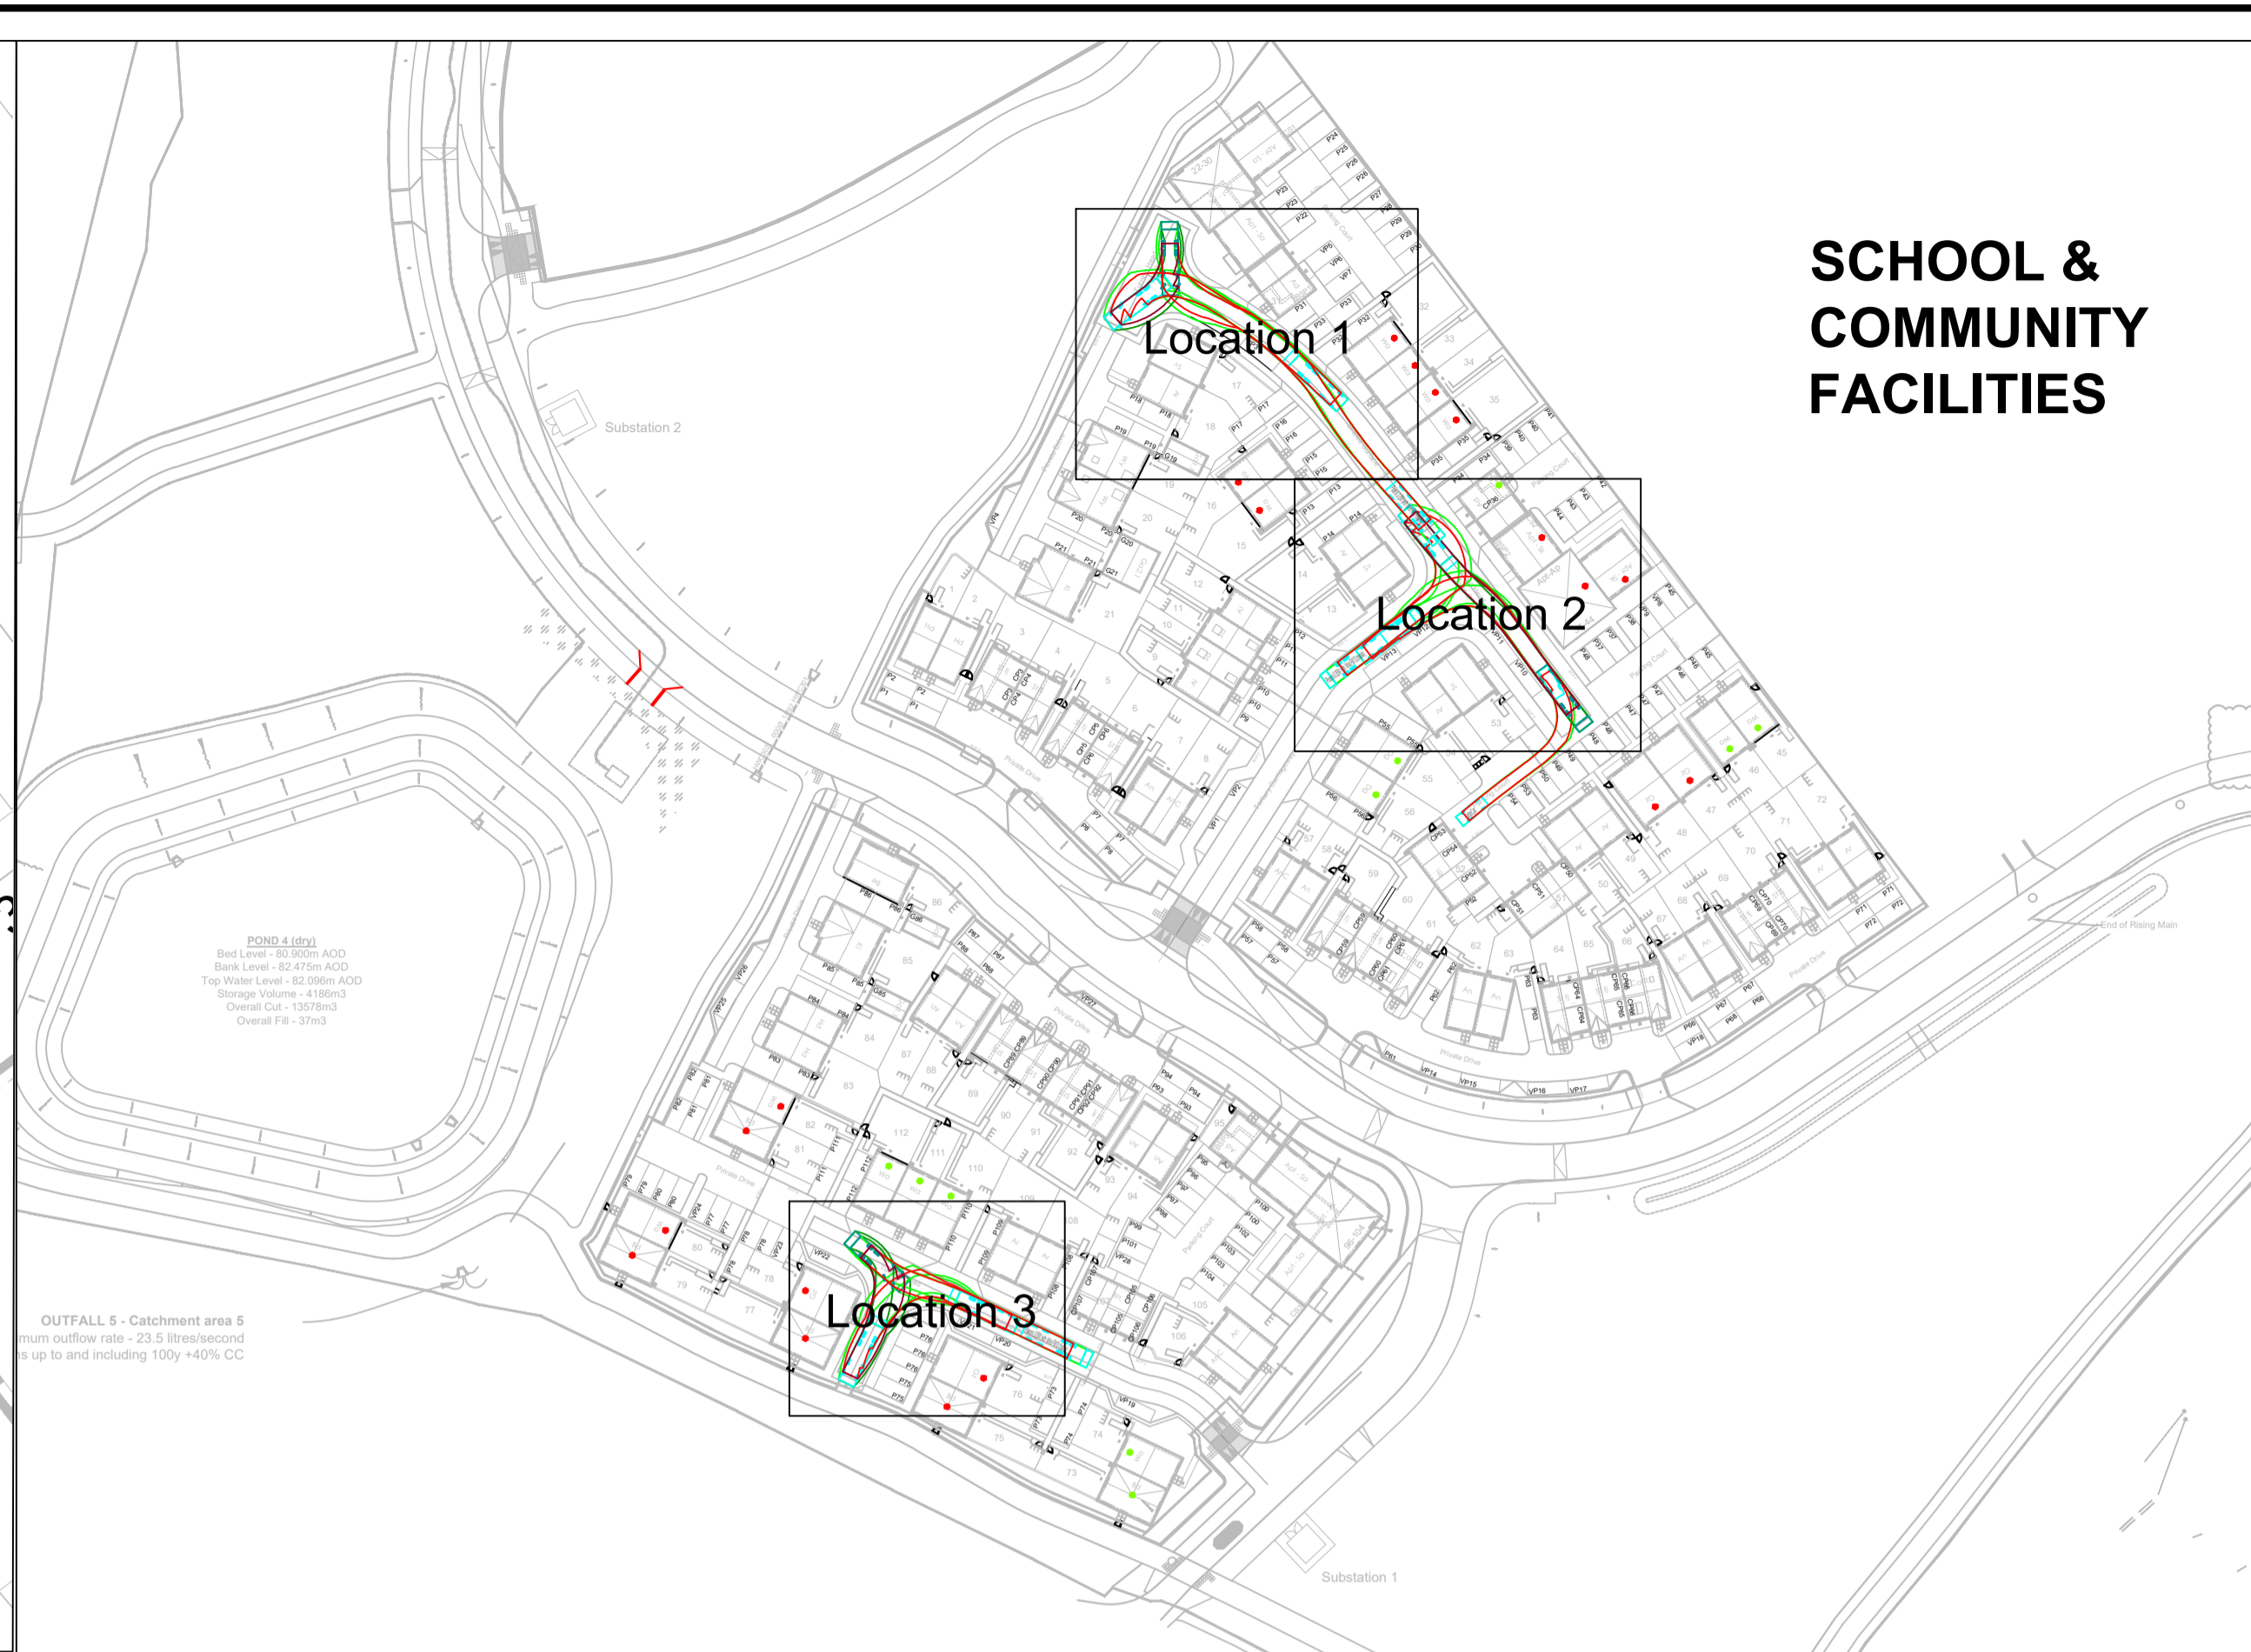

Tracking Location Plan
Scale 1:1000

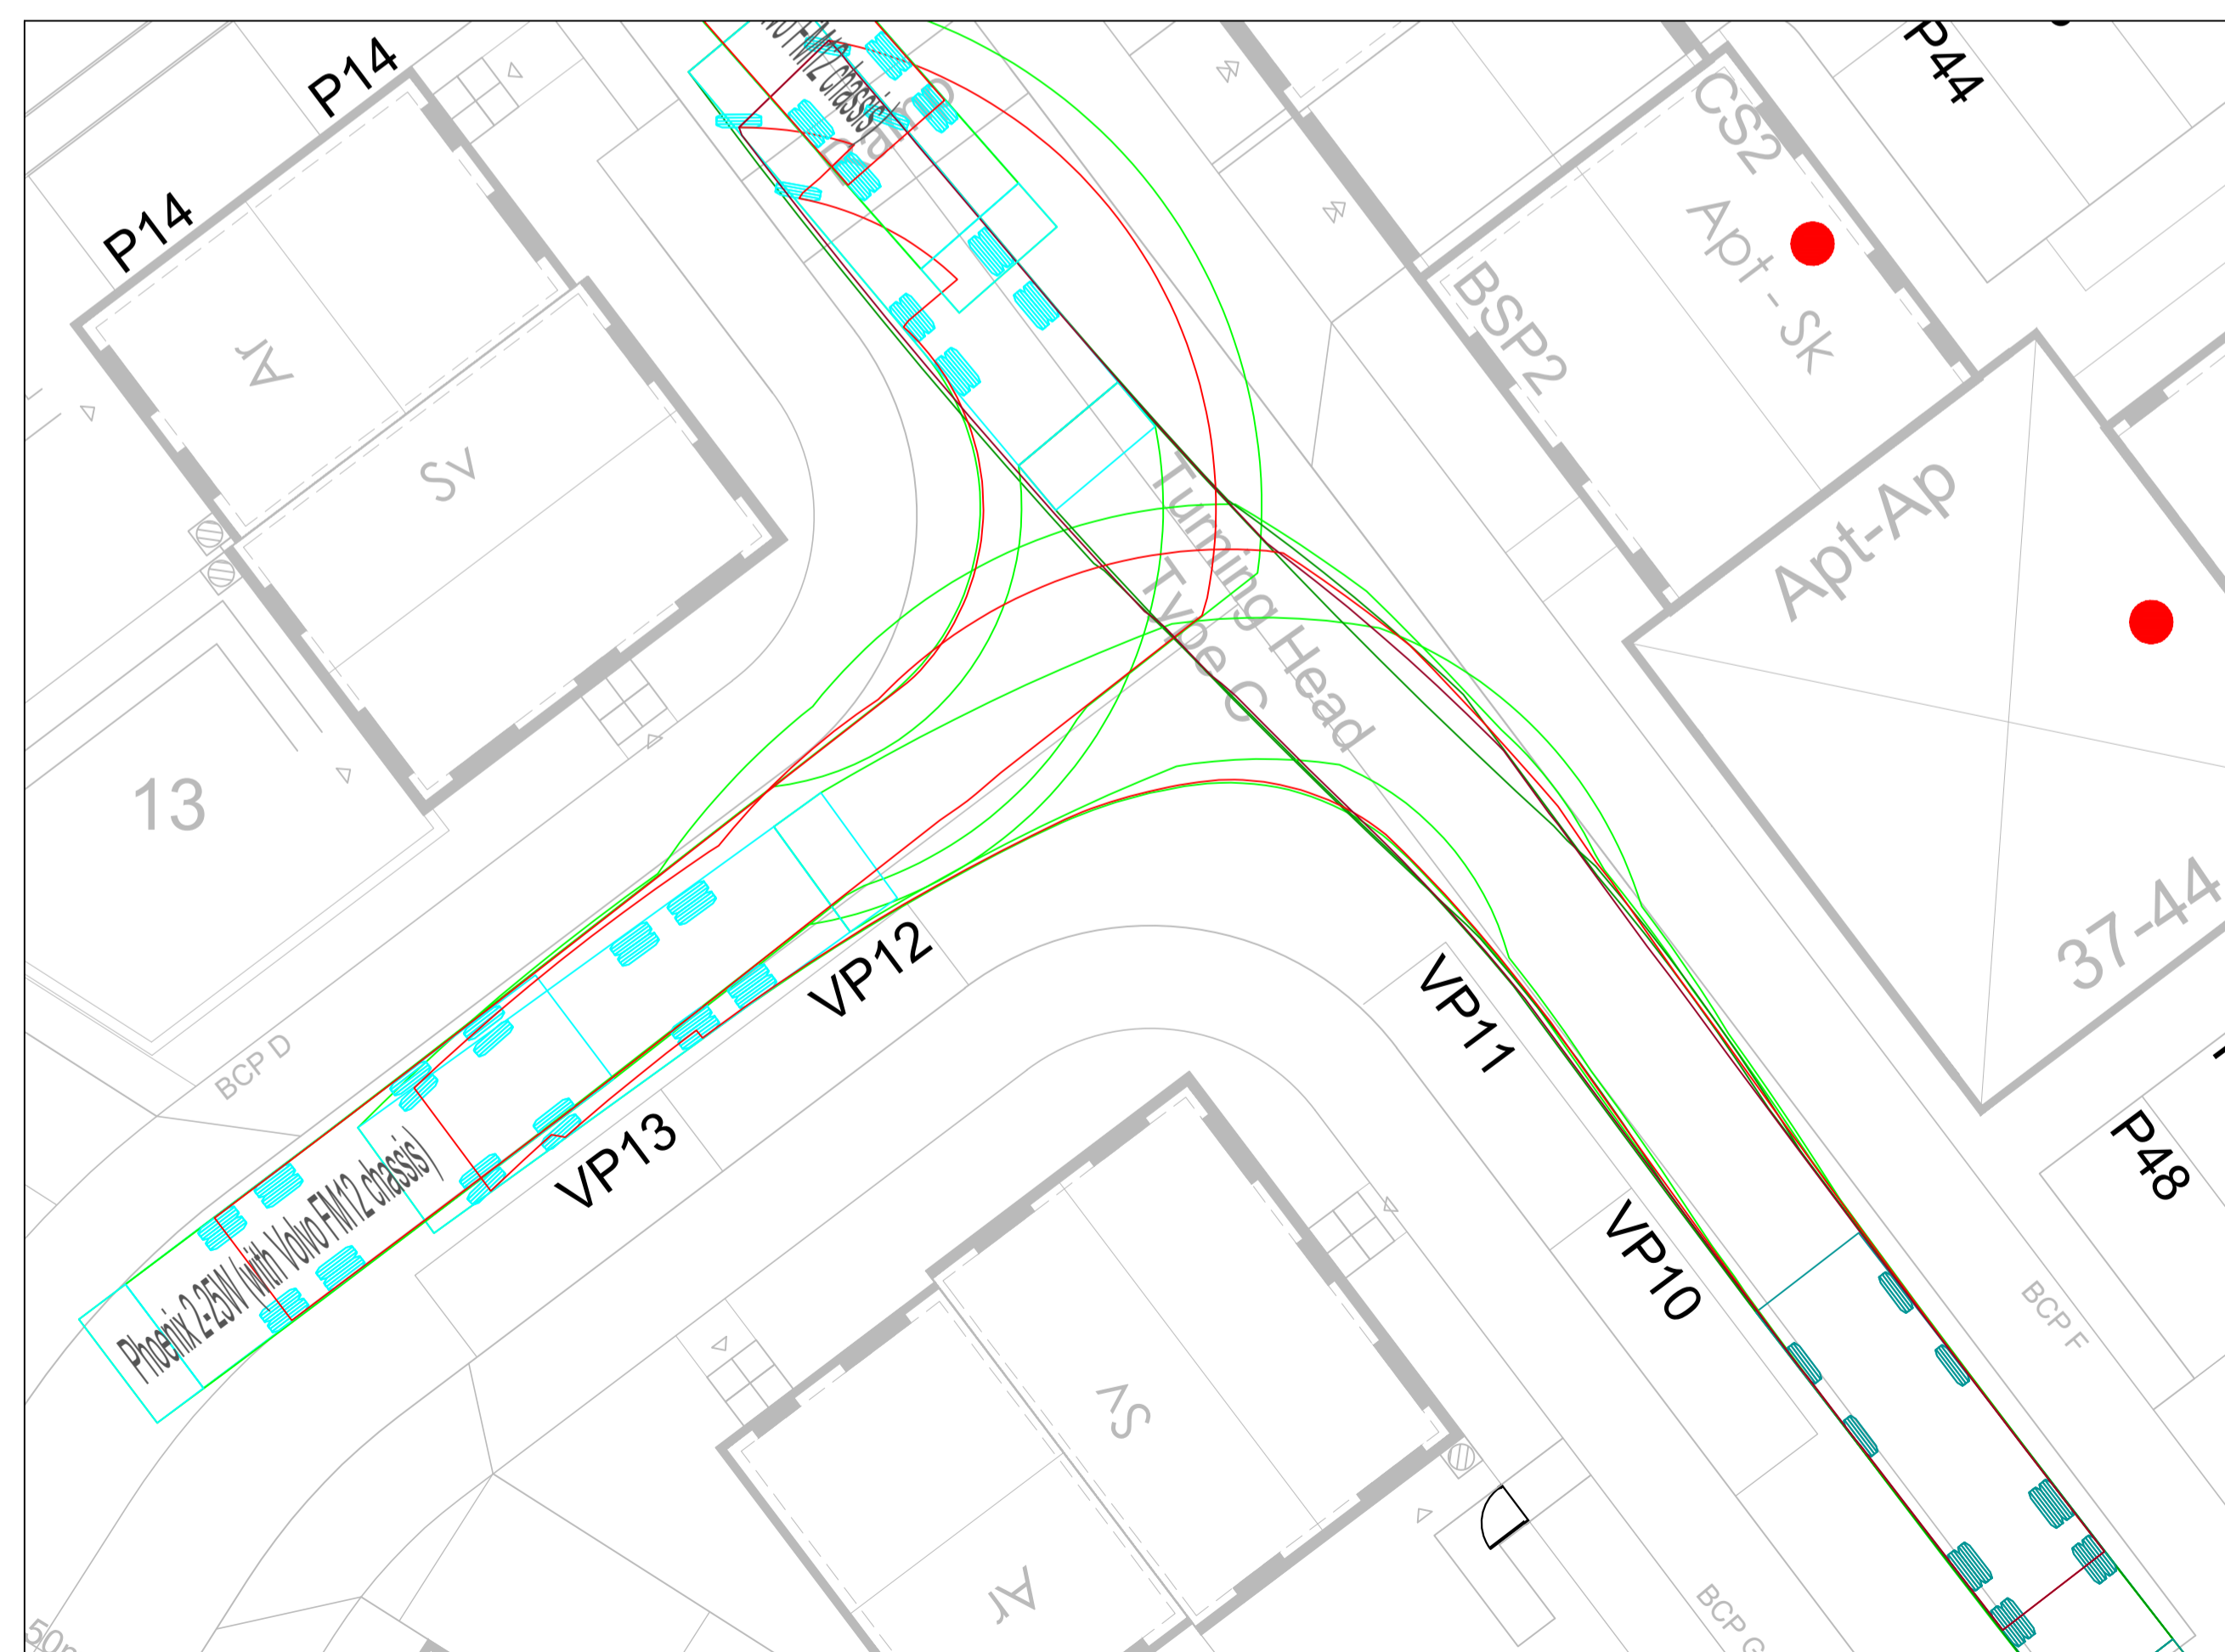

Tracking Location 2
Scale 1:125

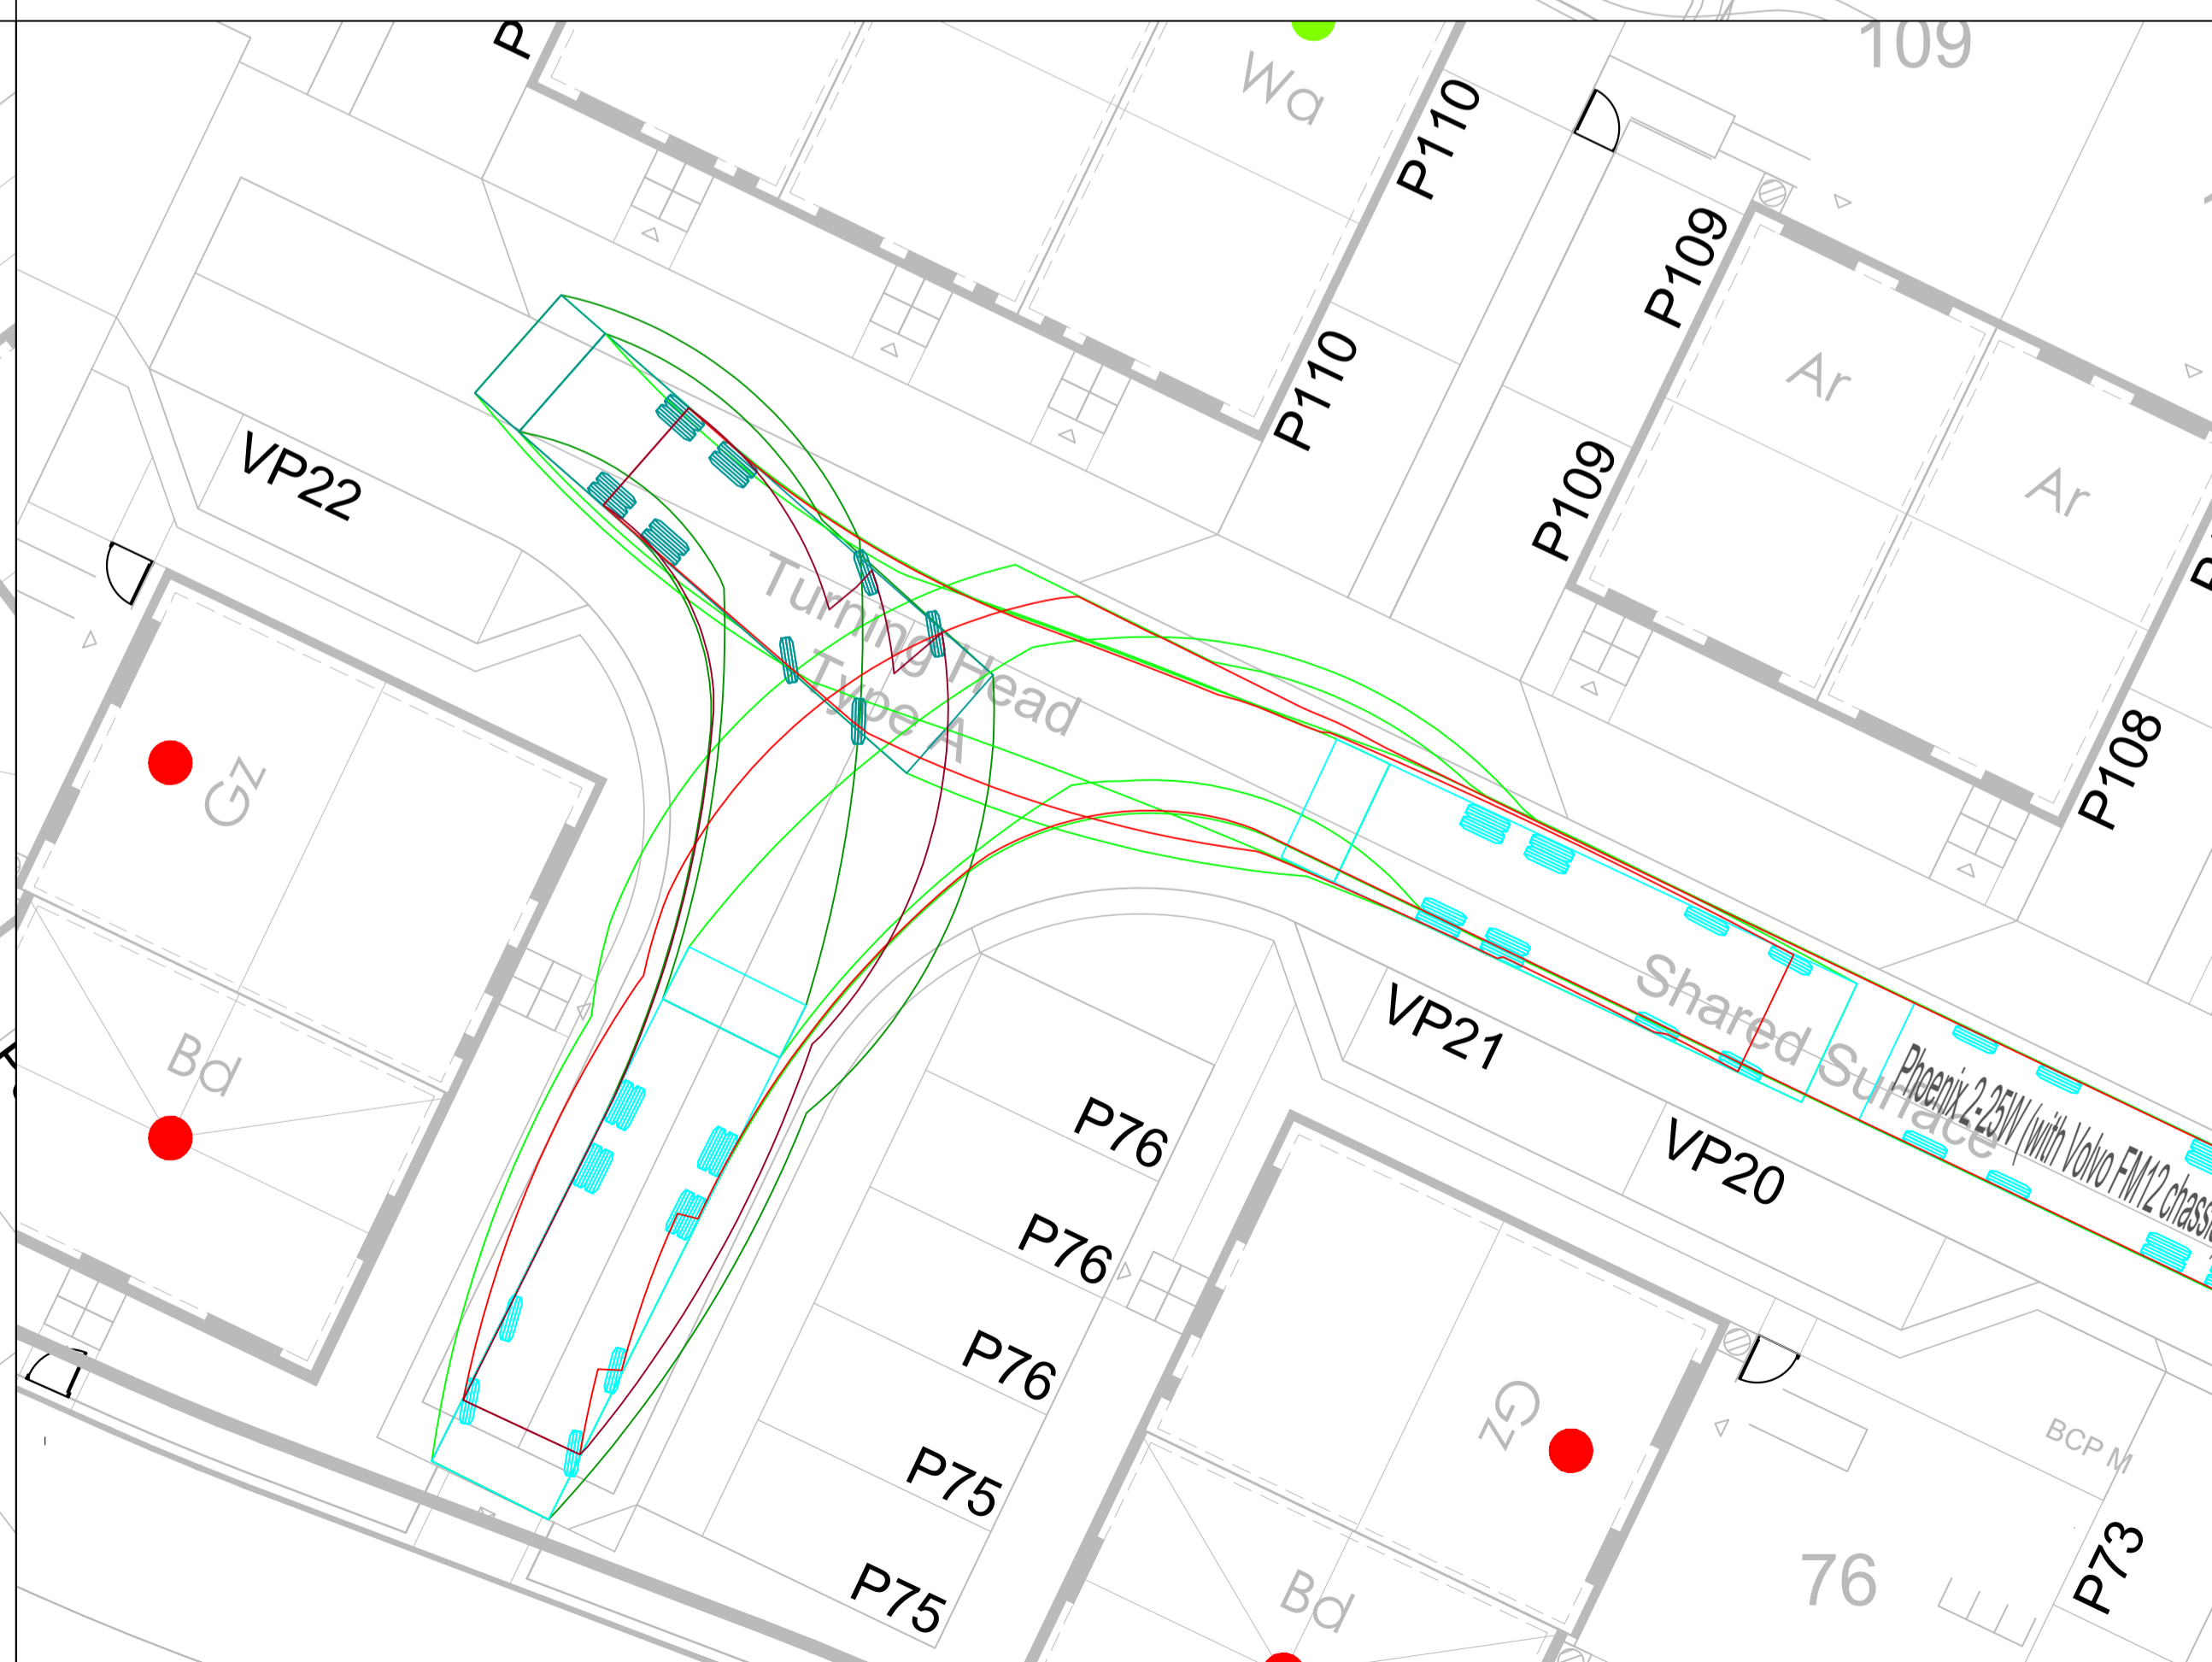

Tracking Location 3
Scale 1:125

Note & Key

Phoenix 2-25W (with Volvo FM12 chassis)

- Overall Length: 11.125m
- Overall Width: 2.530m
- Overall Body Height: 3.205m
- Min Body Ground Clearance: 0.410m
- Track Width: 2.500m
- Lock to lock time: 4.00s
- Kerb to Kerb Turning Radius: 9.250m

Rev	Description	By	Date

Persimmon

Persimmon Homes Suffolk
Orion Court, Orion Avenue
Great Blakenham
Suffolk, IP6 0LW
Tel: 01473 927400

Site Name:
Haverhill Phase 5A & 5C Suffolk

Drawing:
Tracking Plan

Scale@A1: As Shown	Date: 20.03.24
Drawn By: AHi	Checked By: BS
Drawing No: 048-E-SK30	Rev: /