

Substation 2




SCHOOL & COMMUNITY FACILITIES

Parking Bay Min Width Key	
	Site Boundary
	Visitor Lay by-2M Wide X 6M Long
	Visitor Parking Bay-2.5M Wide x 5M Long
	Visitor Parking Bay-2M Wide X 6M Long
	Private Lay by-2M Wide X 6M Long
	Parking Bay-2.5M Wide
	Parking Bay-2.8M Wide
	Parking Bay-3.1M Wide
	Parking Bay-3.4M Wide
	Parking Bay-3.7M Wide
	Parking Bay-3.9M Wide
	Parking Bay-4.2M Wide
	Parking Bay-4.5M Wide
	Parking Bay-4.8M Wide

Affordable Note: The location of the affordable housing on this plan is indicative only and both the location and number of affordable housing plots may be subject to change.

Note & Key

Indicative Parking Arrangements

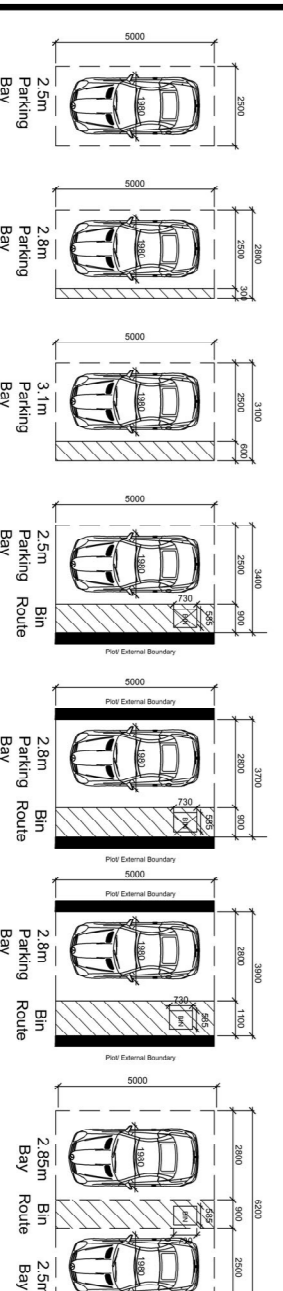

SCALE 1:500

Rev	Description	By	Date

Persimmon
 Persimmon Homes Suffolk
 Orion Court, Orion Avenue
 Great Bakersham
 Ipswich, Suffolk
 Tel: 01473 929400

Site Name:
Haverhill Phase 5

Drawing:
Parking Bay Width Plan

Scale@A1:
1:500

Date:
July 24

Drawn By:
AH

Checked By:
GL

Drawing No:
048-P-142

Rev:
-