



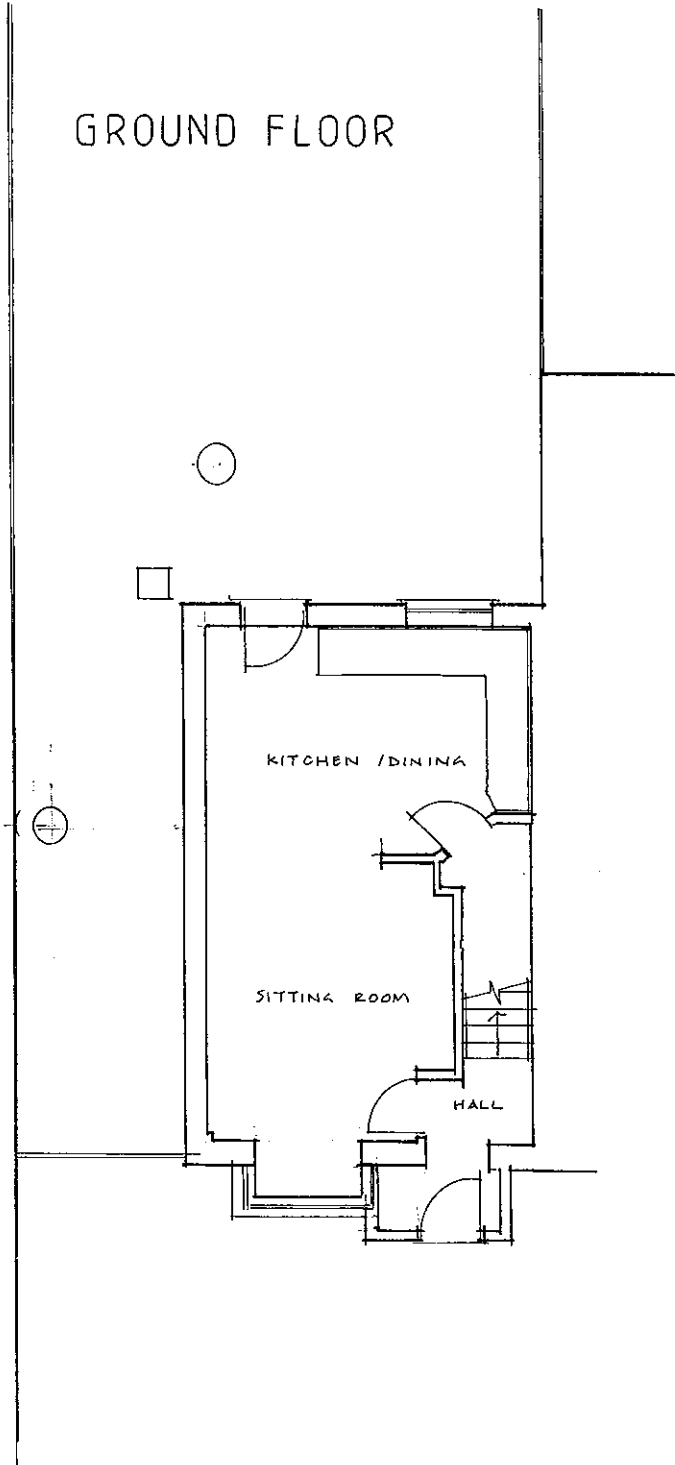

GROUND FLOOR

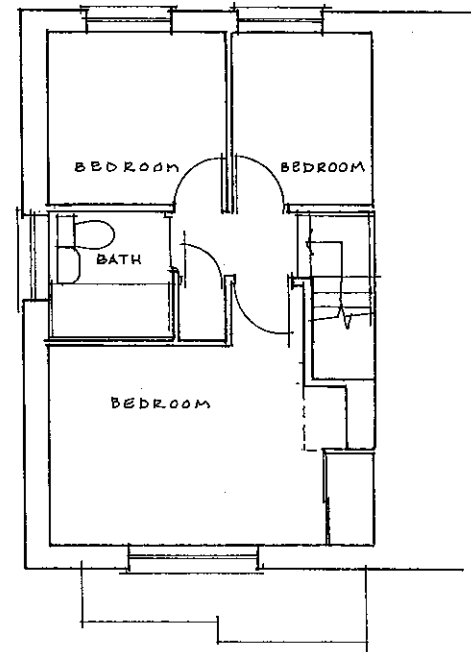

FIRST FLOOR



22 POPLAR CLOSE HAVERHILL MR.K.HUTLEY
EXISTING PLANS
993/01 1:100@A3 MARCH 2024
Julie Barnes Architect