


SOUTH ELEVATION



WEST ELEVATION

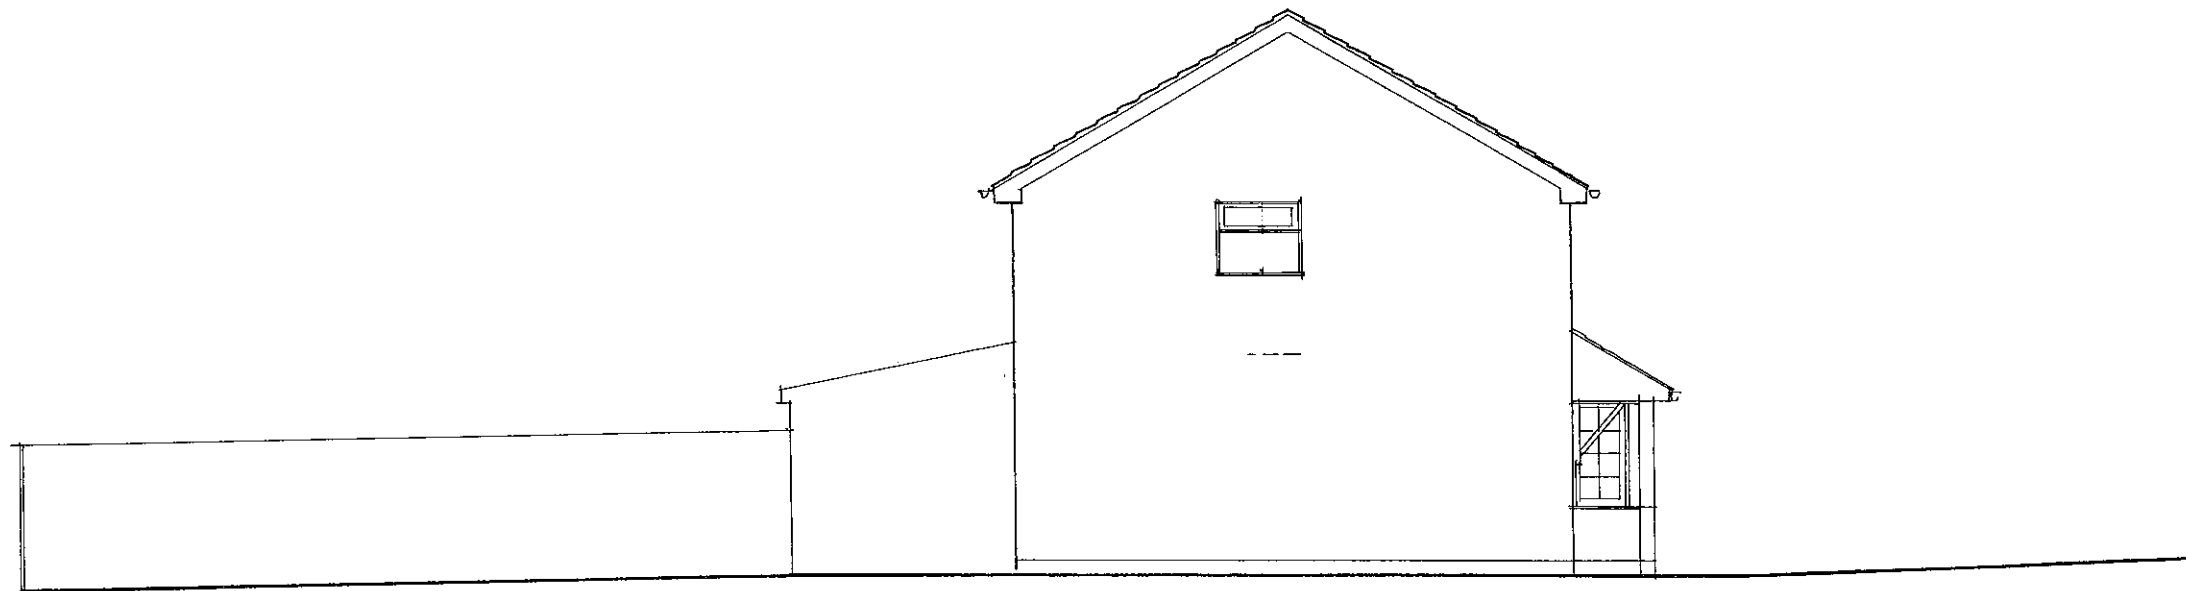

22 POPLAR CLOSE HAVERHILL      MR. K. HUTLEY  
EXISTING ELEVATIONS & CROSS SECTIONS  
993 / 02      1:100 @ A3      MARCH 2024  
Julie Barnes Architect