


SOUTH ELEVATION

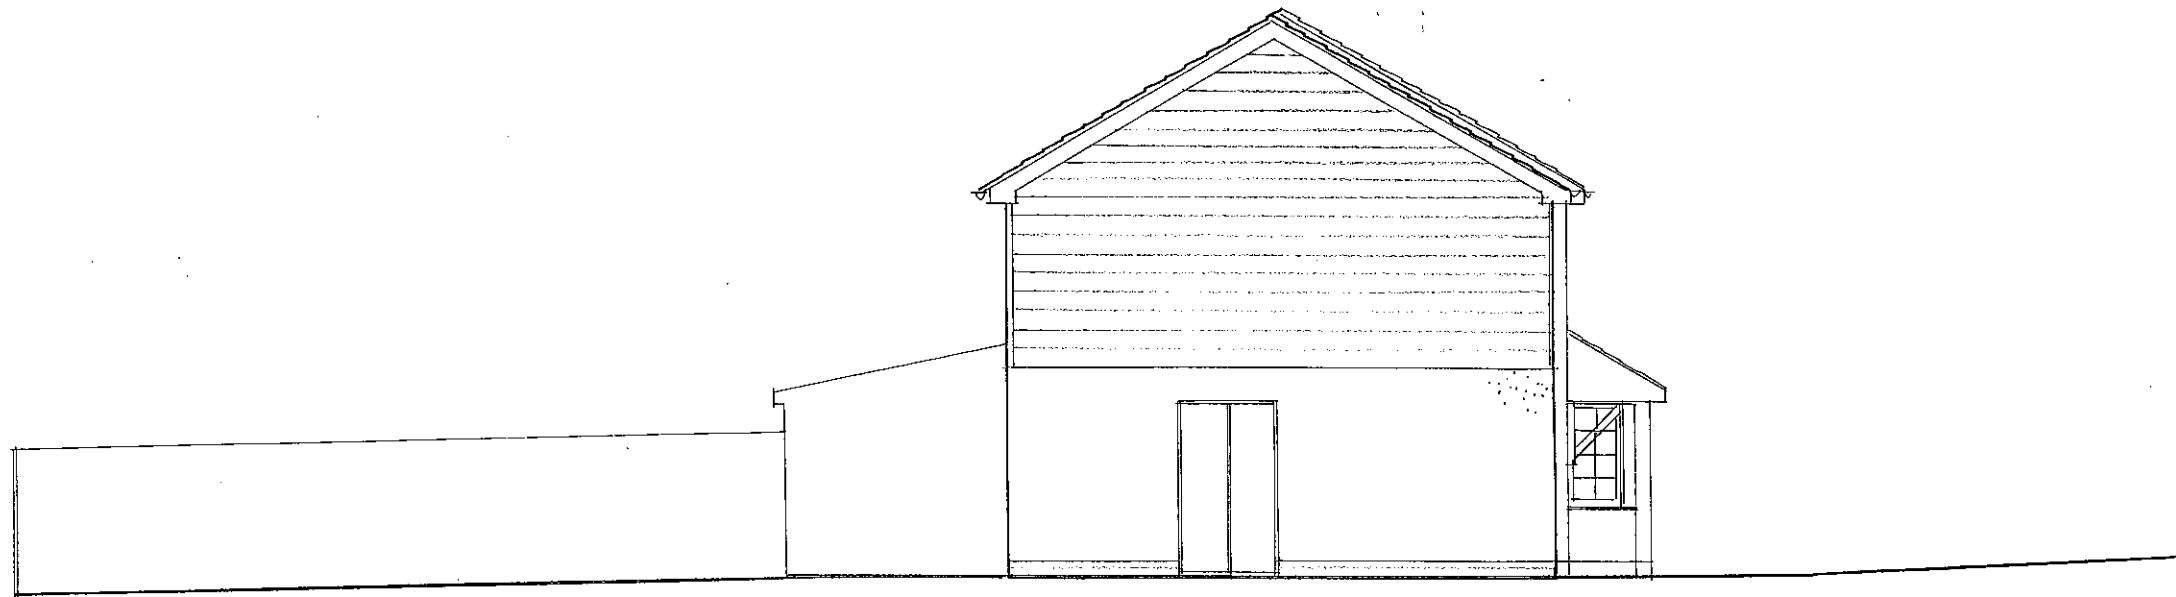

WEST ELEVATION



22 POPLAR CLOSE HAVERHILL MR.K.HUTLEY

PROPOSED ELEVATIONS & CROSS SECTIONS

993/05 1:100 @ A3 JULY 2024

Julie Barnes Architect