
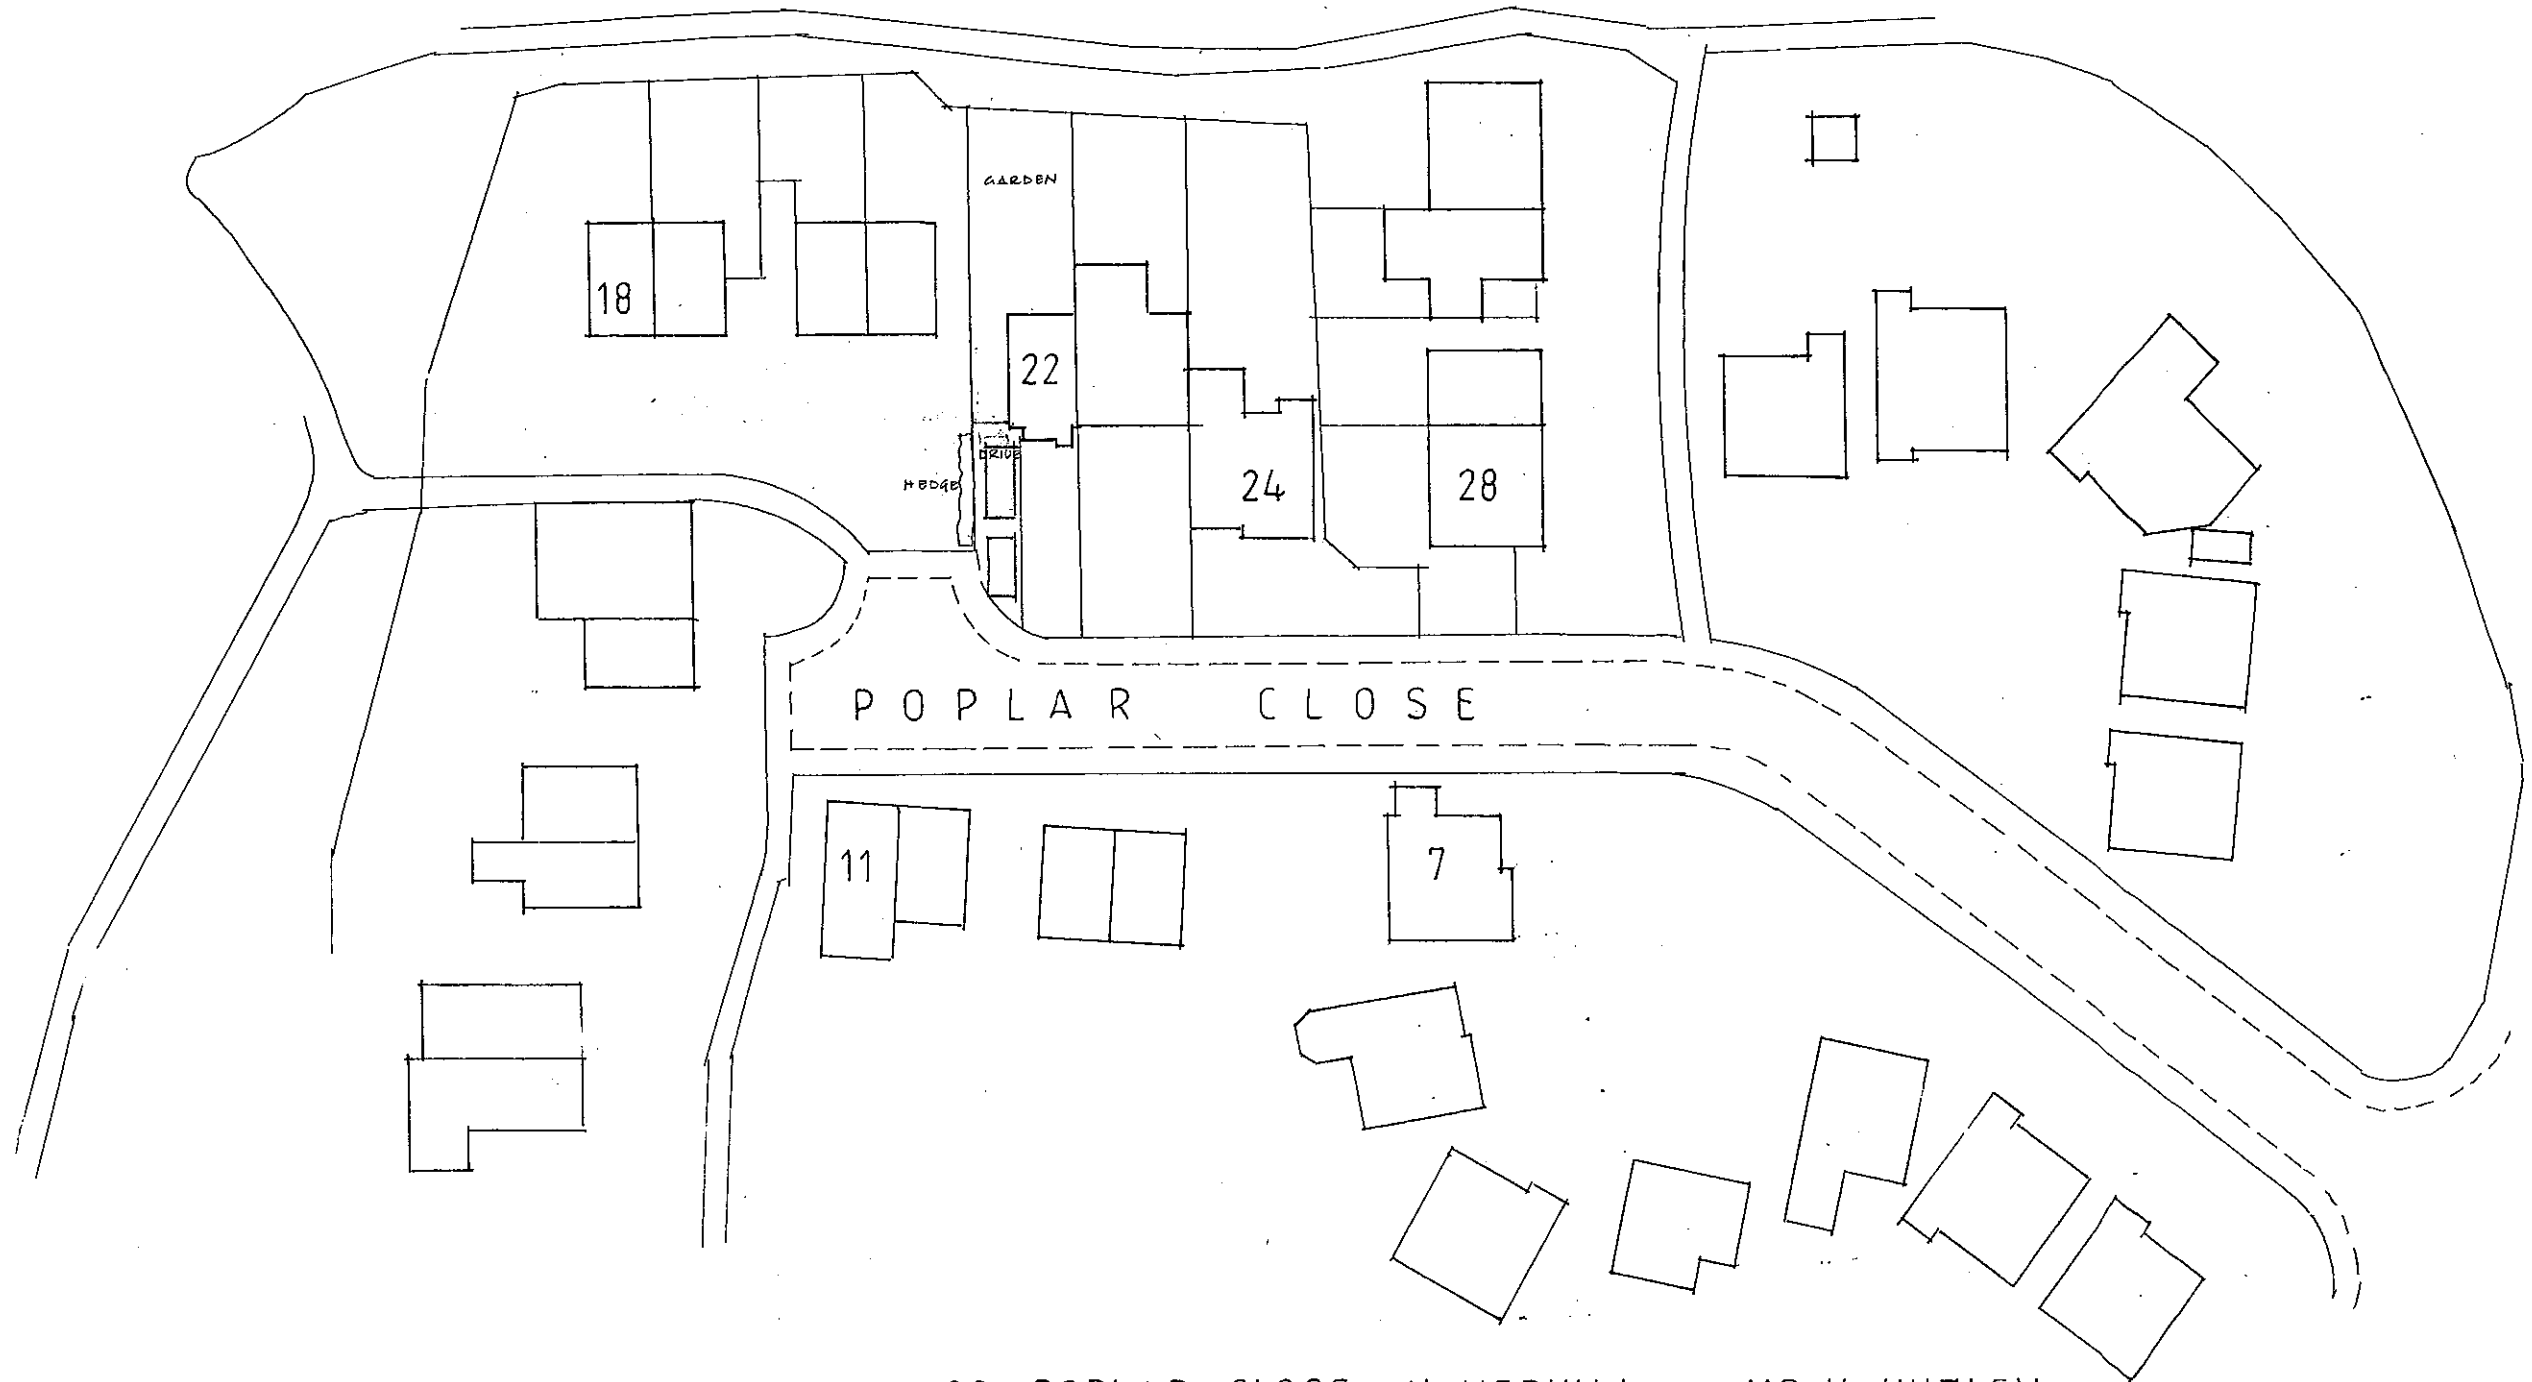


PLEASE NOTE THE BLOCK PLAN IS BASED ON THE CURRENT ORDNANCE SURVEY

north

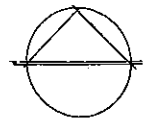

22. POPLAR CLOSE HAVERHILL MR.K.HUTLEY
EXISTING BLOCK PLAN
993/08 1:500 @ A3 JULY 2024
Julie Barnes Architect