



EXISTING.

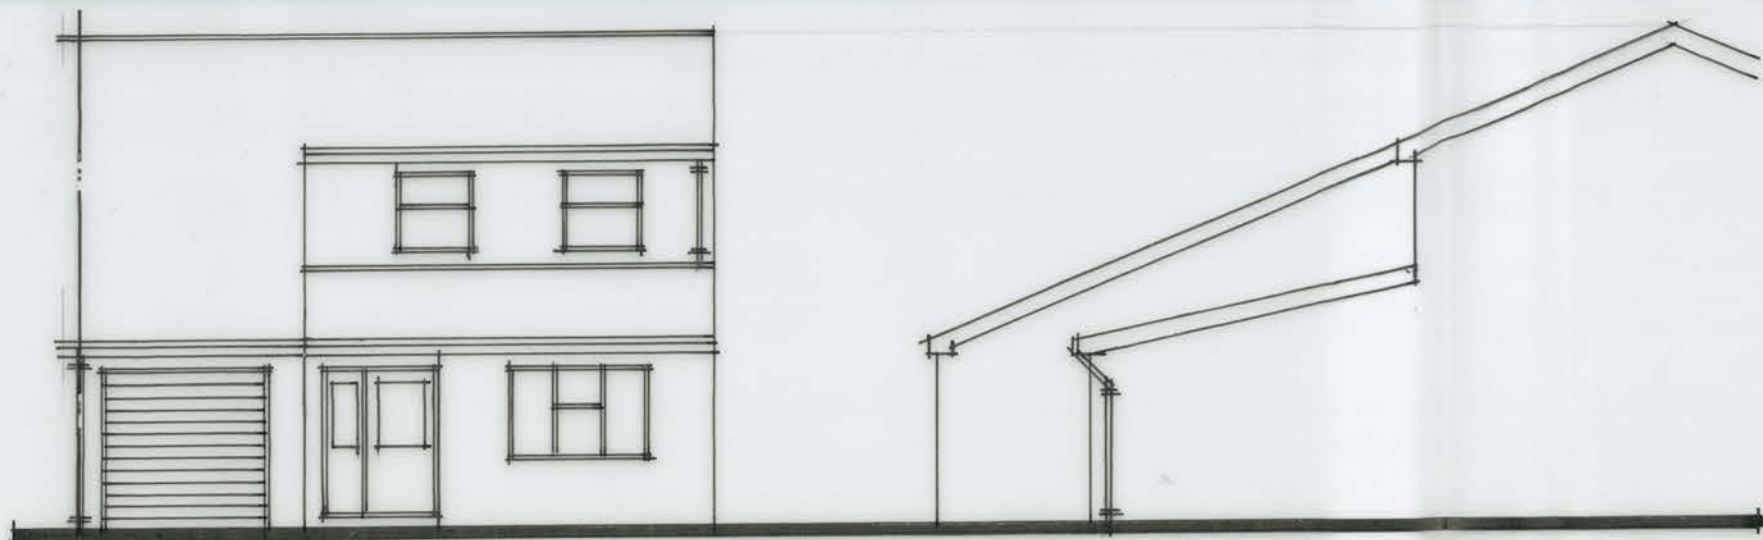

front. 1:100.

side.

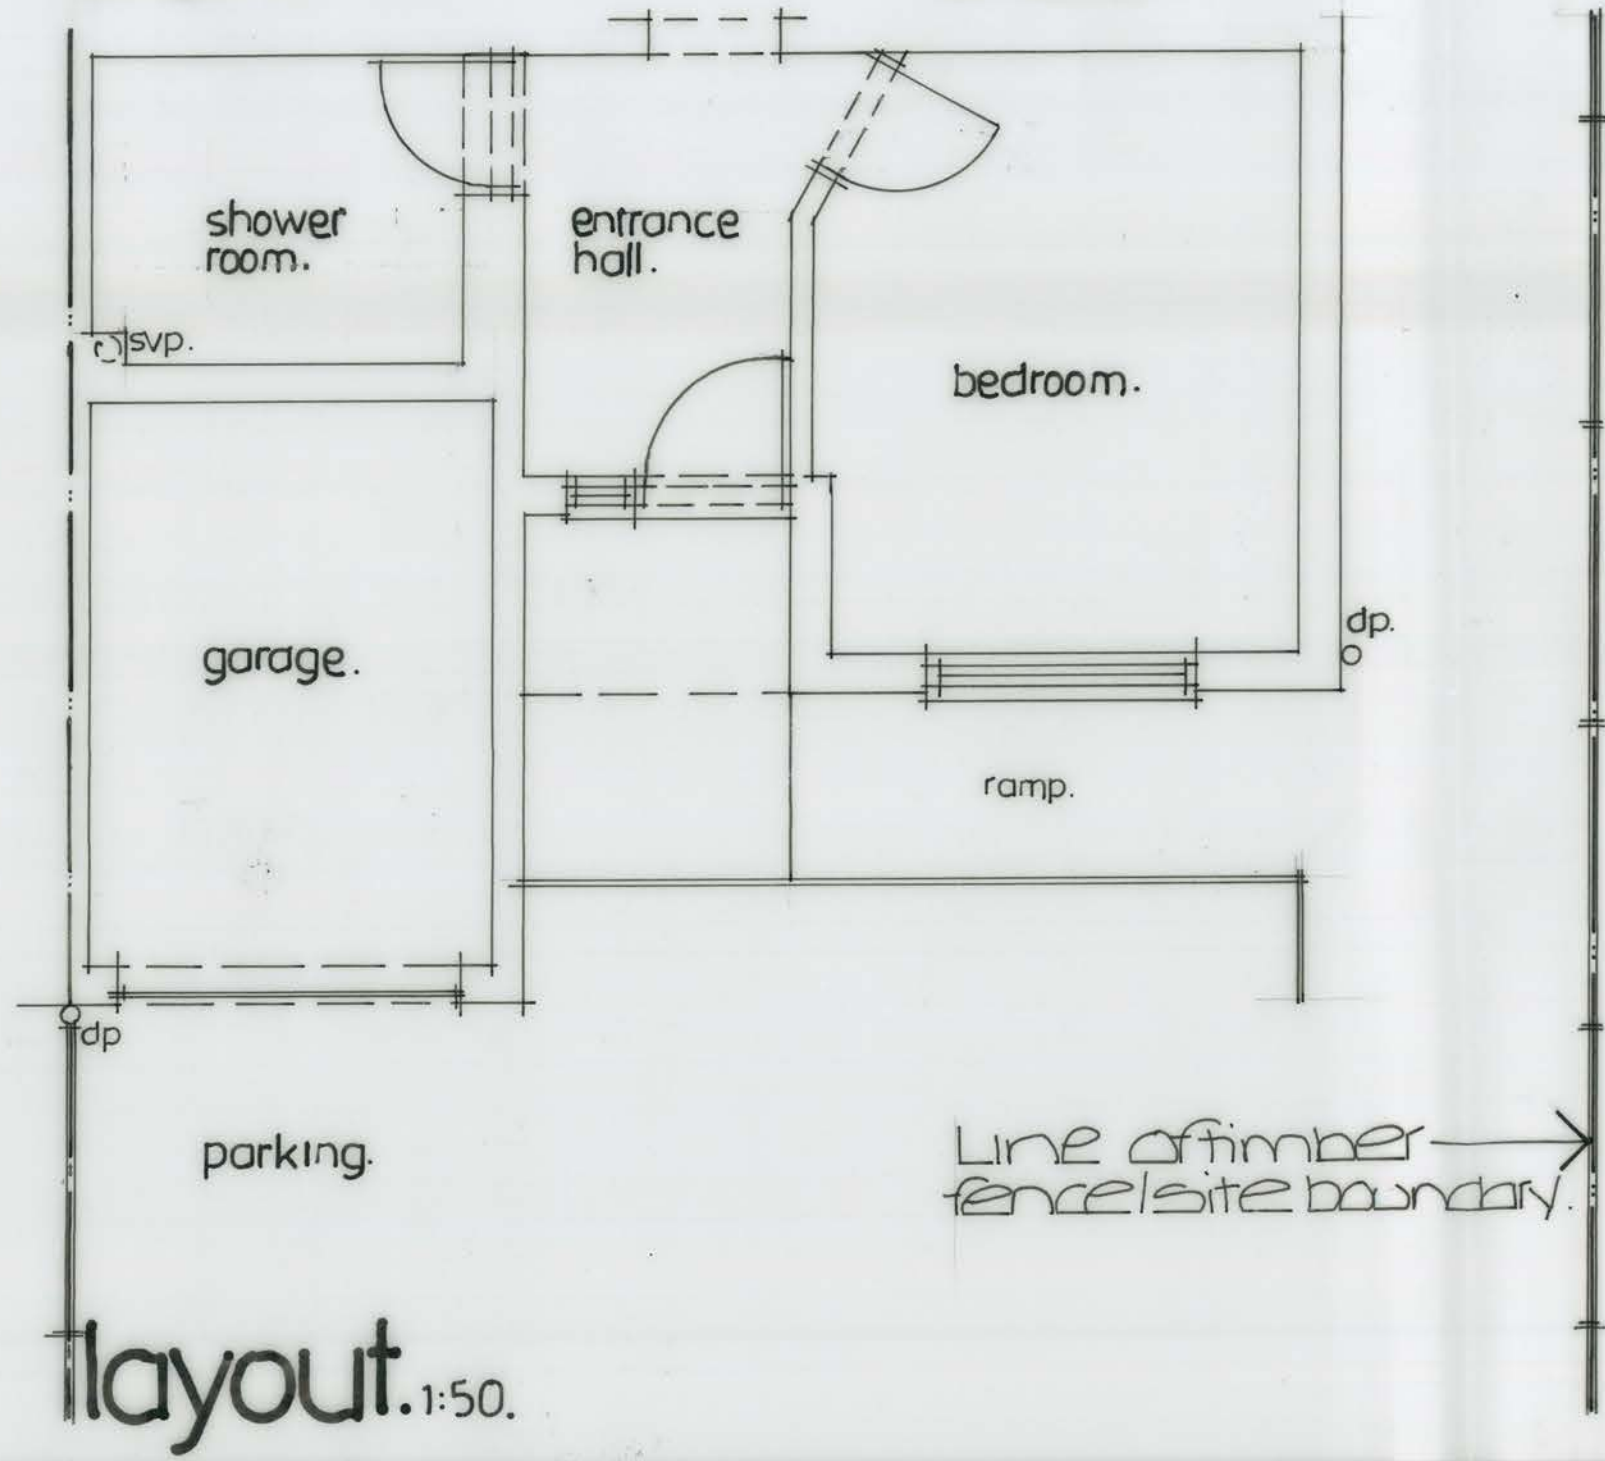

layout. 1:50.



first floor. 1:50.

NOTE. Builder to check all setting out details on site.

N.H BUILDING DESIGN.
18 PLASSET DRIVE, ATTLEBOROUGH, NORFOLK,
NR172NU. Tel: 01953-455715.

CLIENT.
12 Sandpiper Close, Haverhill.

SCALE. 1:50, 1:100.	DATE. JULY 2024.	DRAWING N° NH/24/25/1.
------------------------	---------------------	---------------------------