
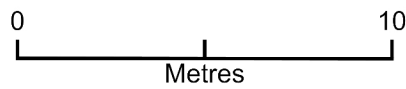


# Proposed Block Plan - 6 Jubilee Walk, Haverhill, CB9 8DA

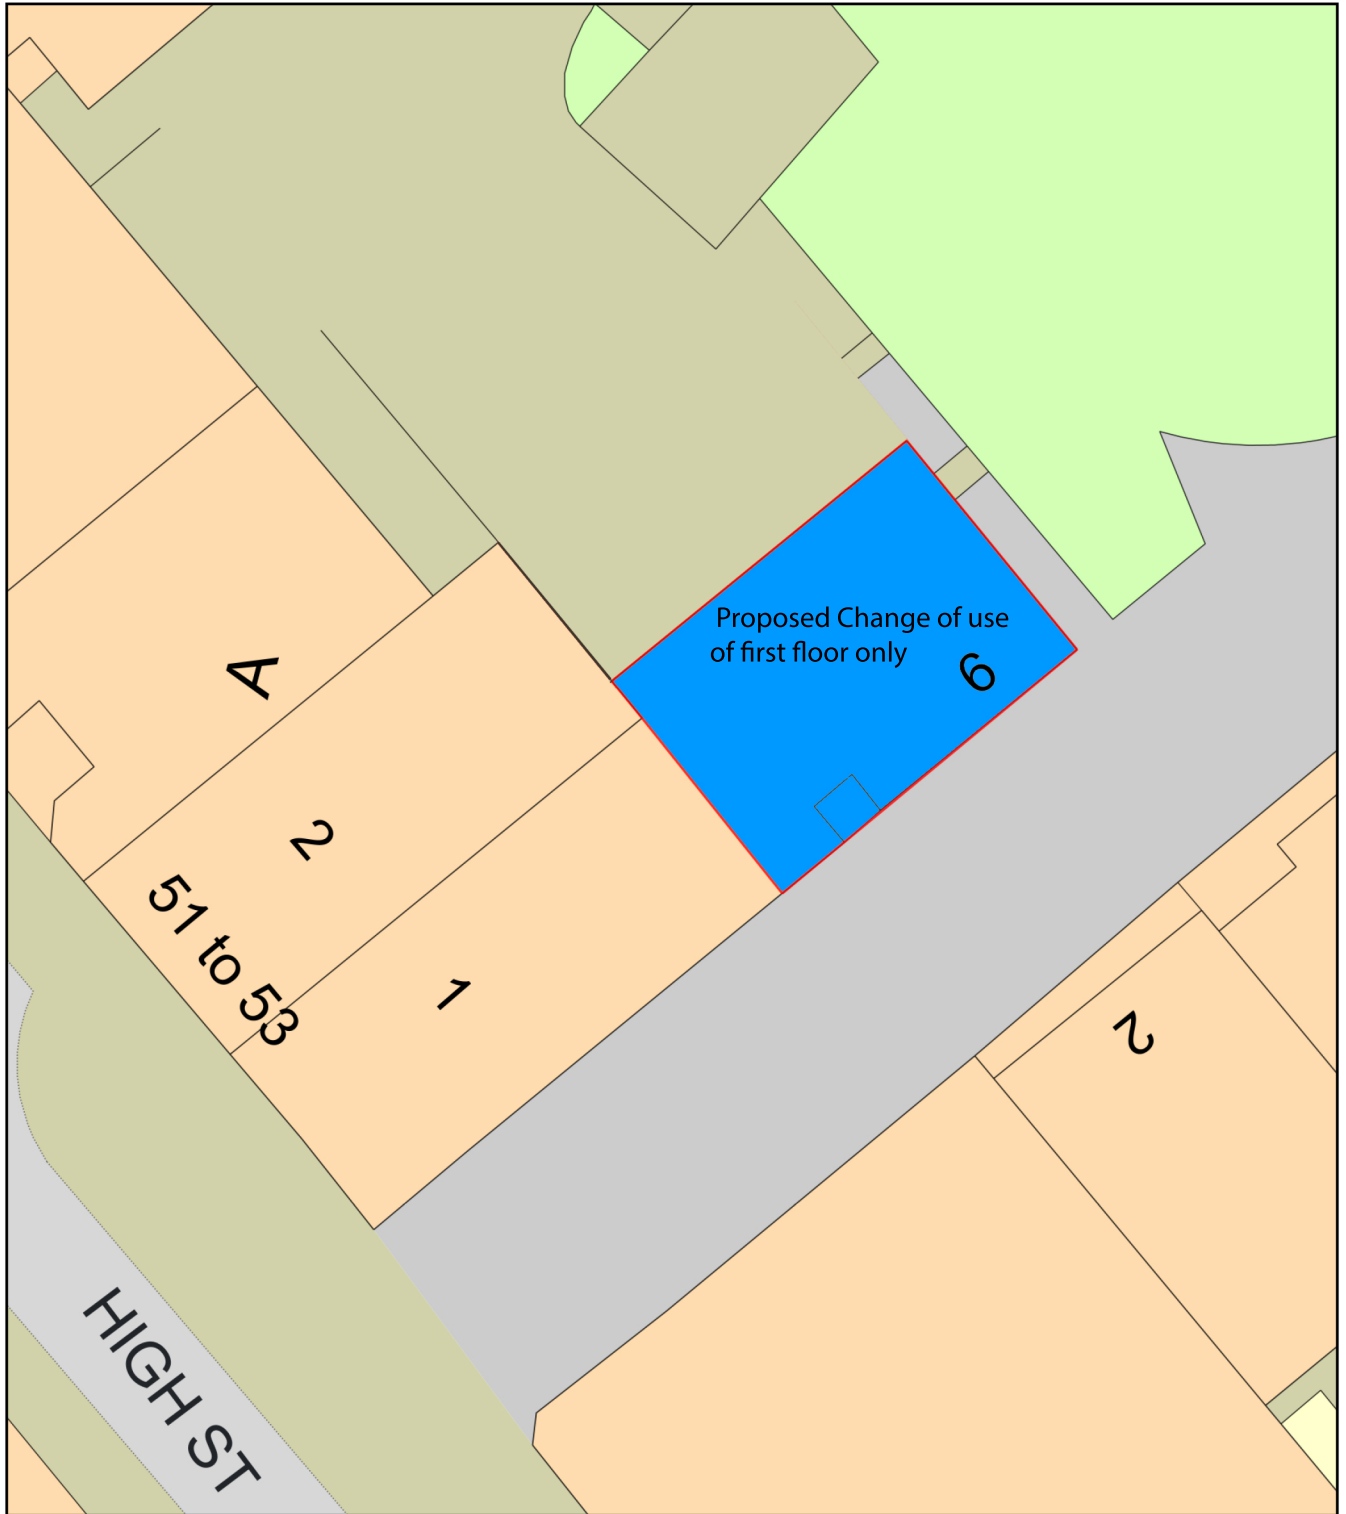

Plan Produced for: MINIMASPACE

Date Produced: 22 Aug 2024

Plan Reference Number: TQRQM24235160645724

Scale: 1:200 @ A4