


Notes:

1. Do not scale from this drawing.
2. This drawing has been based on survey data provided by a third party. Brookbanks Consulting Ltd cannot be held responsible for the accuracy of this information.
3. The junction and links have been designed in accordance with the relevant DMRB standards TD 9/93 and TD 16/07.
4. The markings have been designed in accordance with the Traffic Signs Manual Chapter 5.
5. All proposed road signs have been designed and positioned in accordance with the Traffic Signs Manual Chapters 3 and 7.

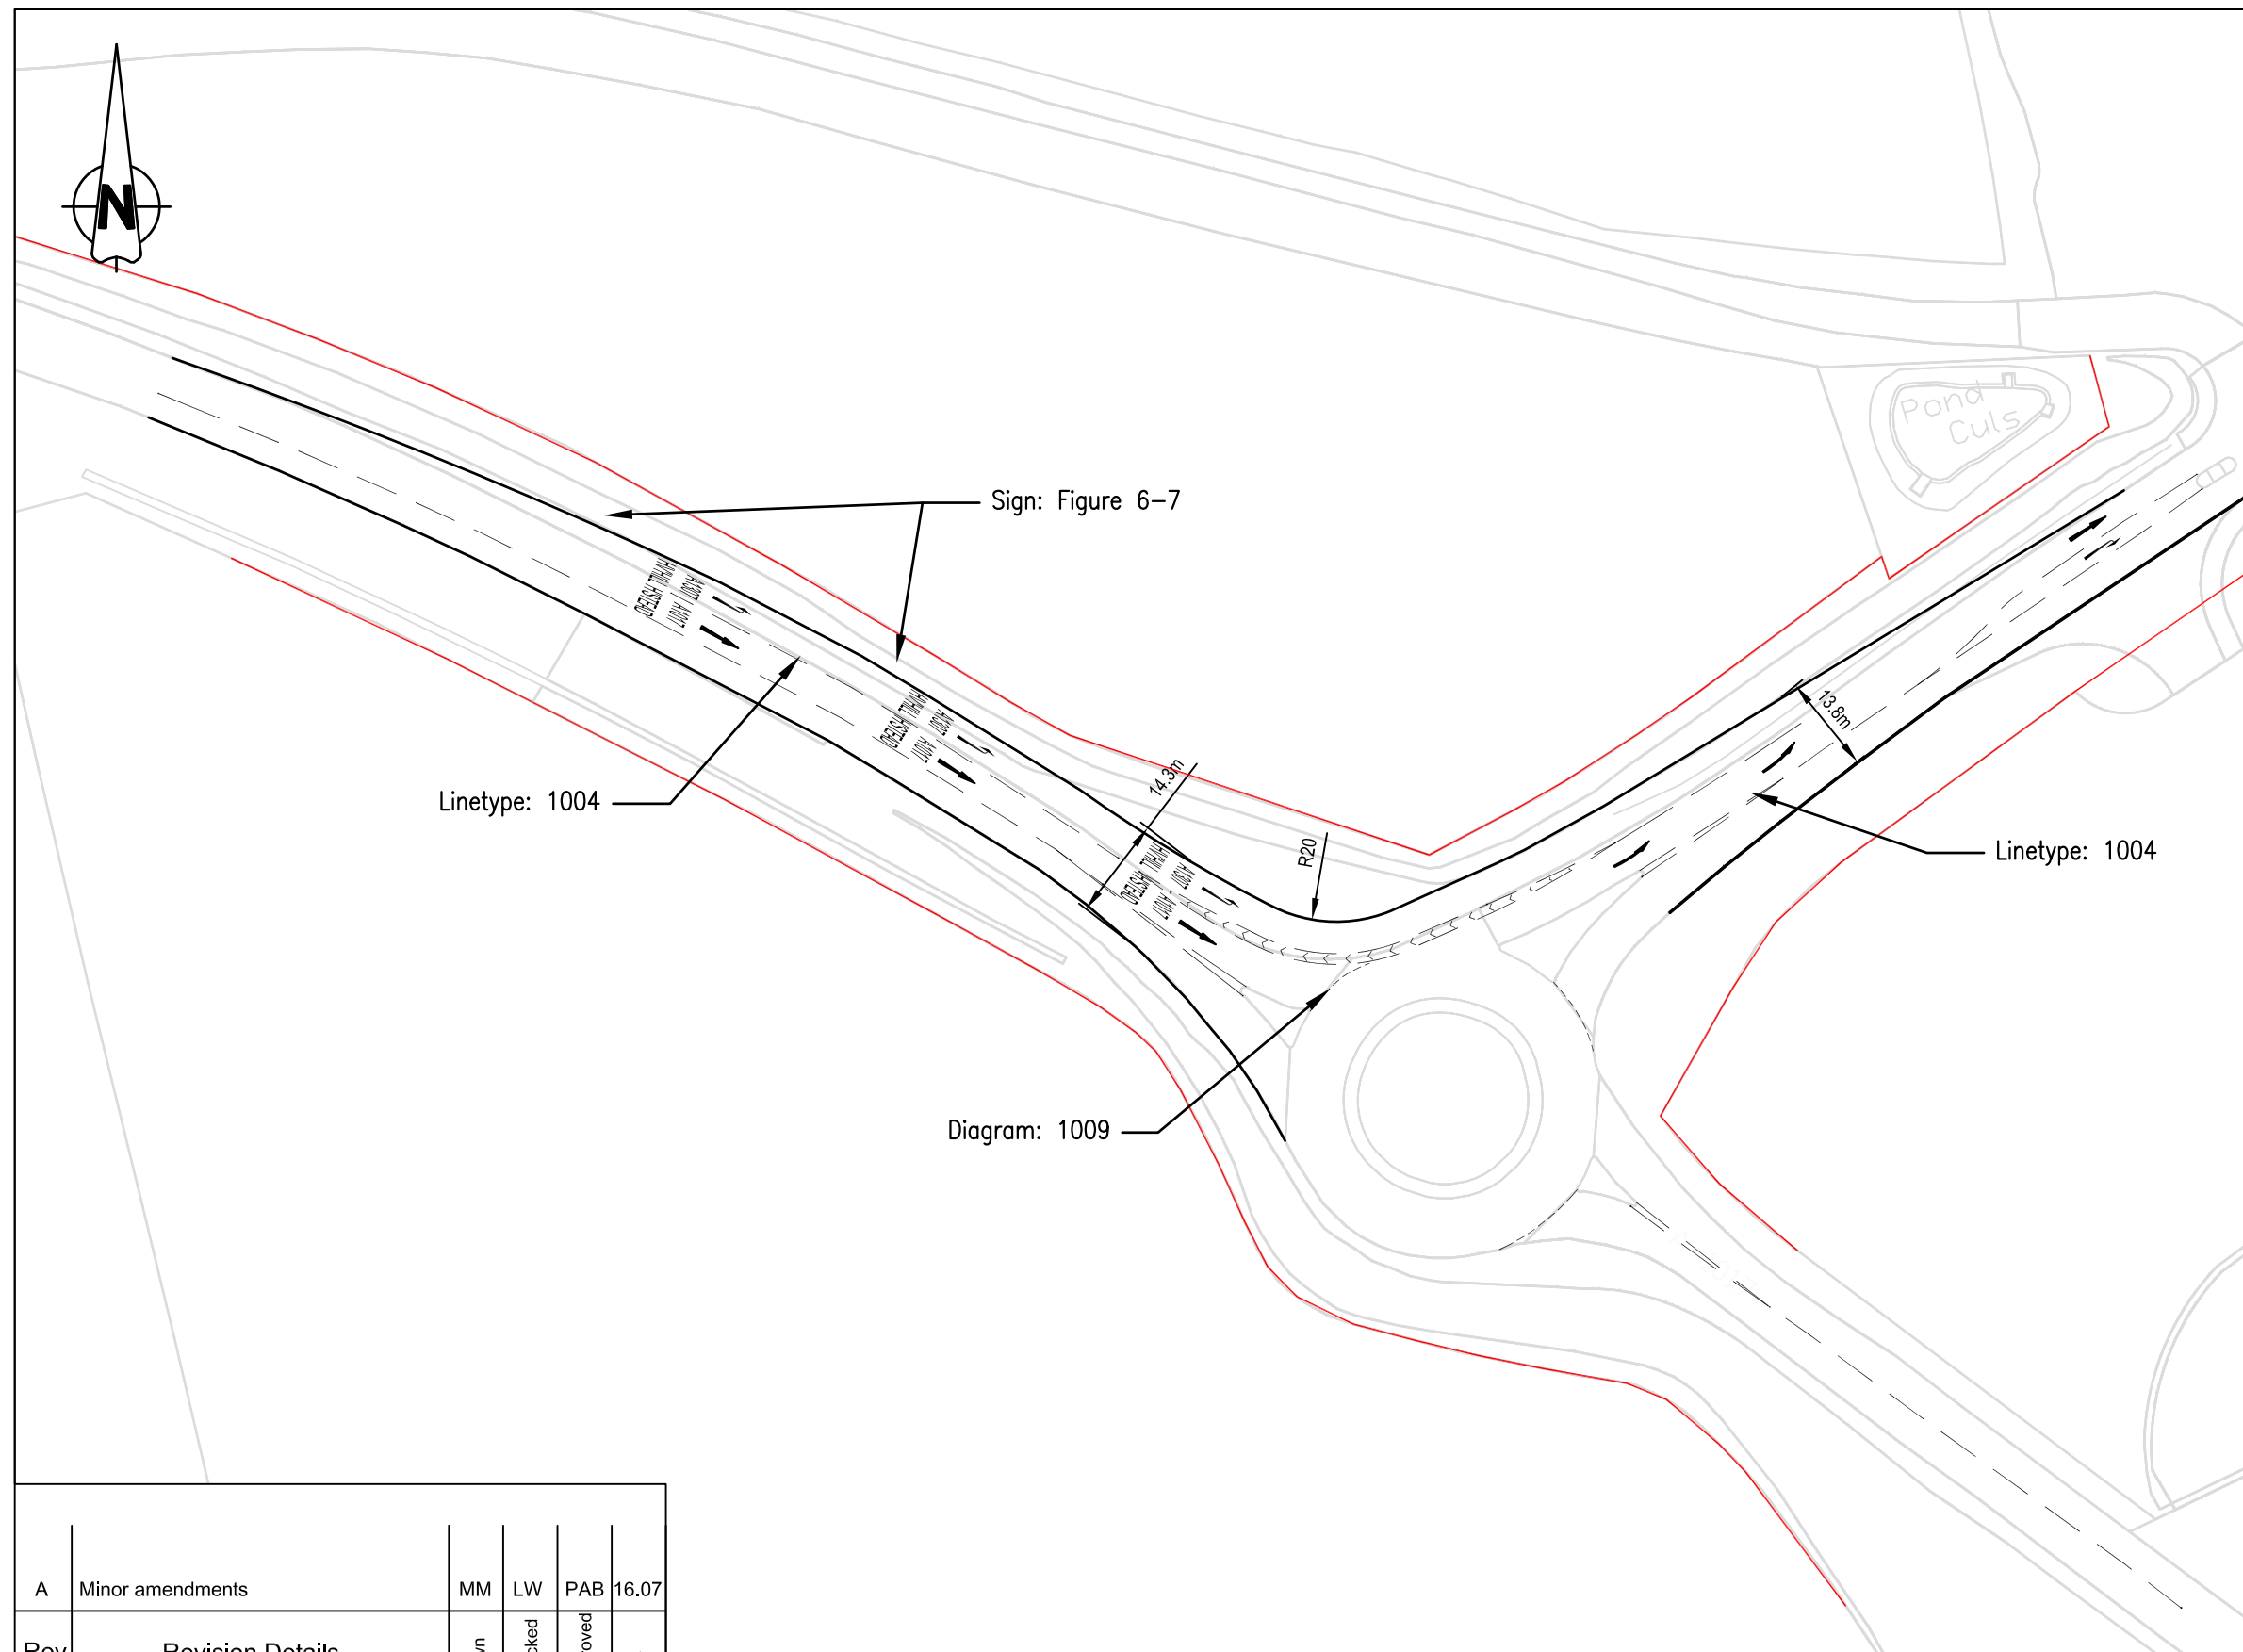

© Brookbanks Consulting Limited 2012

A	Minor amendments	MM	LW	PAB	16.07
Rev	Revision Details	Drawn	Checked	Approved	Date
PRELIMINARY					20/01/15
Issue Status		Approved		Date	
Drawn	MM	Checked	PAB	Date 20/01/15	

Hallam Land Management Ltd  
and Mrs Pelly

GREAT WILSEY PARK  
HAVERHILL

OFF-SITE IMPROVEMENTS  
A1017/A1307 Roundabout



6150 Knights Court Solihull Parkway Birmingham B37 7WY  
Tel (0121) 329 4330 Fax (0121) 329 4331  
www.brookbanks.com

Scale at A3 1:1000	Drawing No. 10173-HL-12	Rev. A
-----------------------	----------------------------	-----------