


PROPOSED LONG SECTION THROUGH SCHEDULED ANCIENT MONUMENT

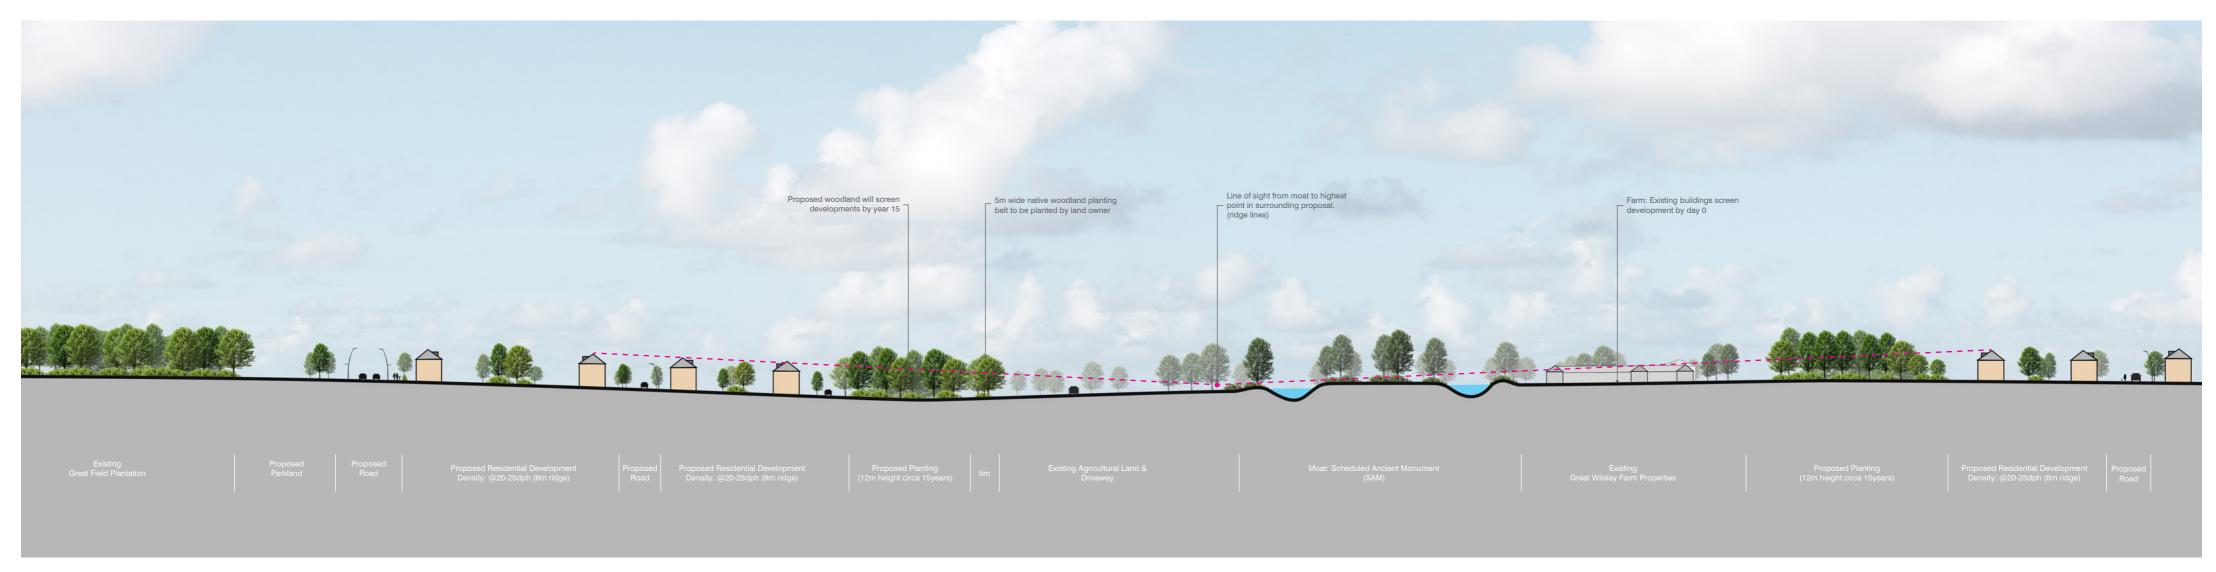



0m 100m

Scale: 1:1000