


**Notes:**

1. Do not scale from this drawing.
2. This drawing has been based on survey data provided by a third party. Brookbanks Consulting Ltd cannot be held responsible for the accuracy of this information.
3. The junction and links have been designed in accordance with the relevant DMRB standards TD 9/93 and TD 16/07.
4. The markings have been designed in accordance with the Traffic Signs Manual Chapter 5.
5. All proposed road signs have been designed and positioned in accordance with the Traffic Signs Manual Chapters 3 and 7.

**KEY**

- Highway Boundary
- Existing Private Driveway

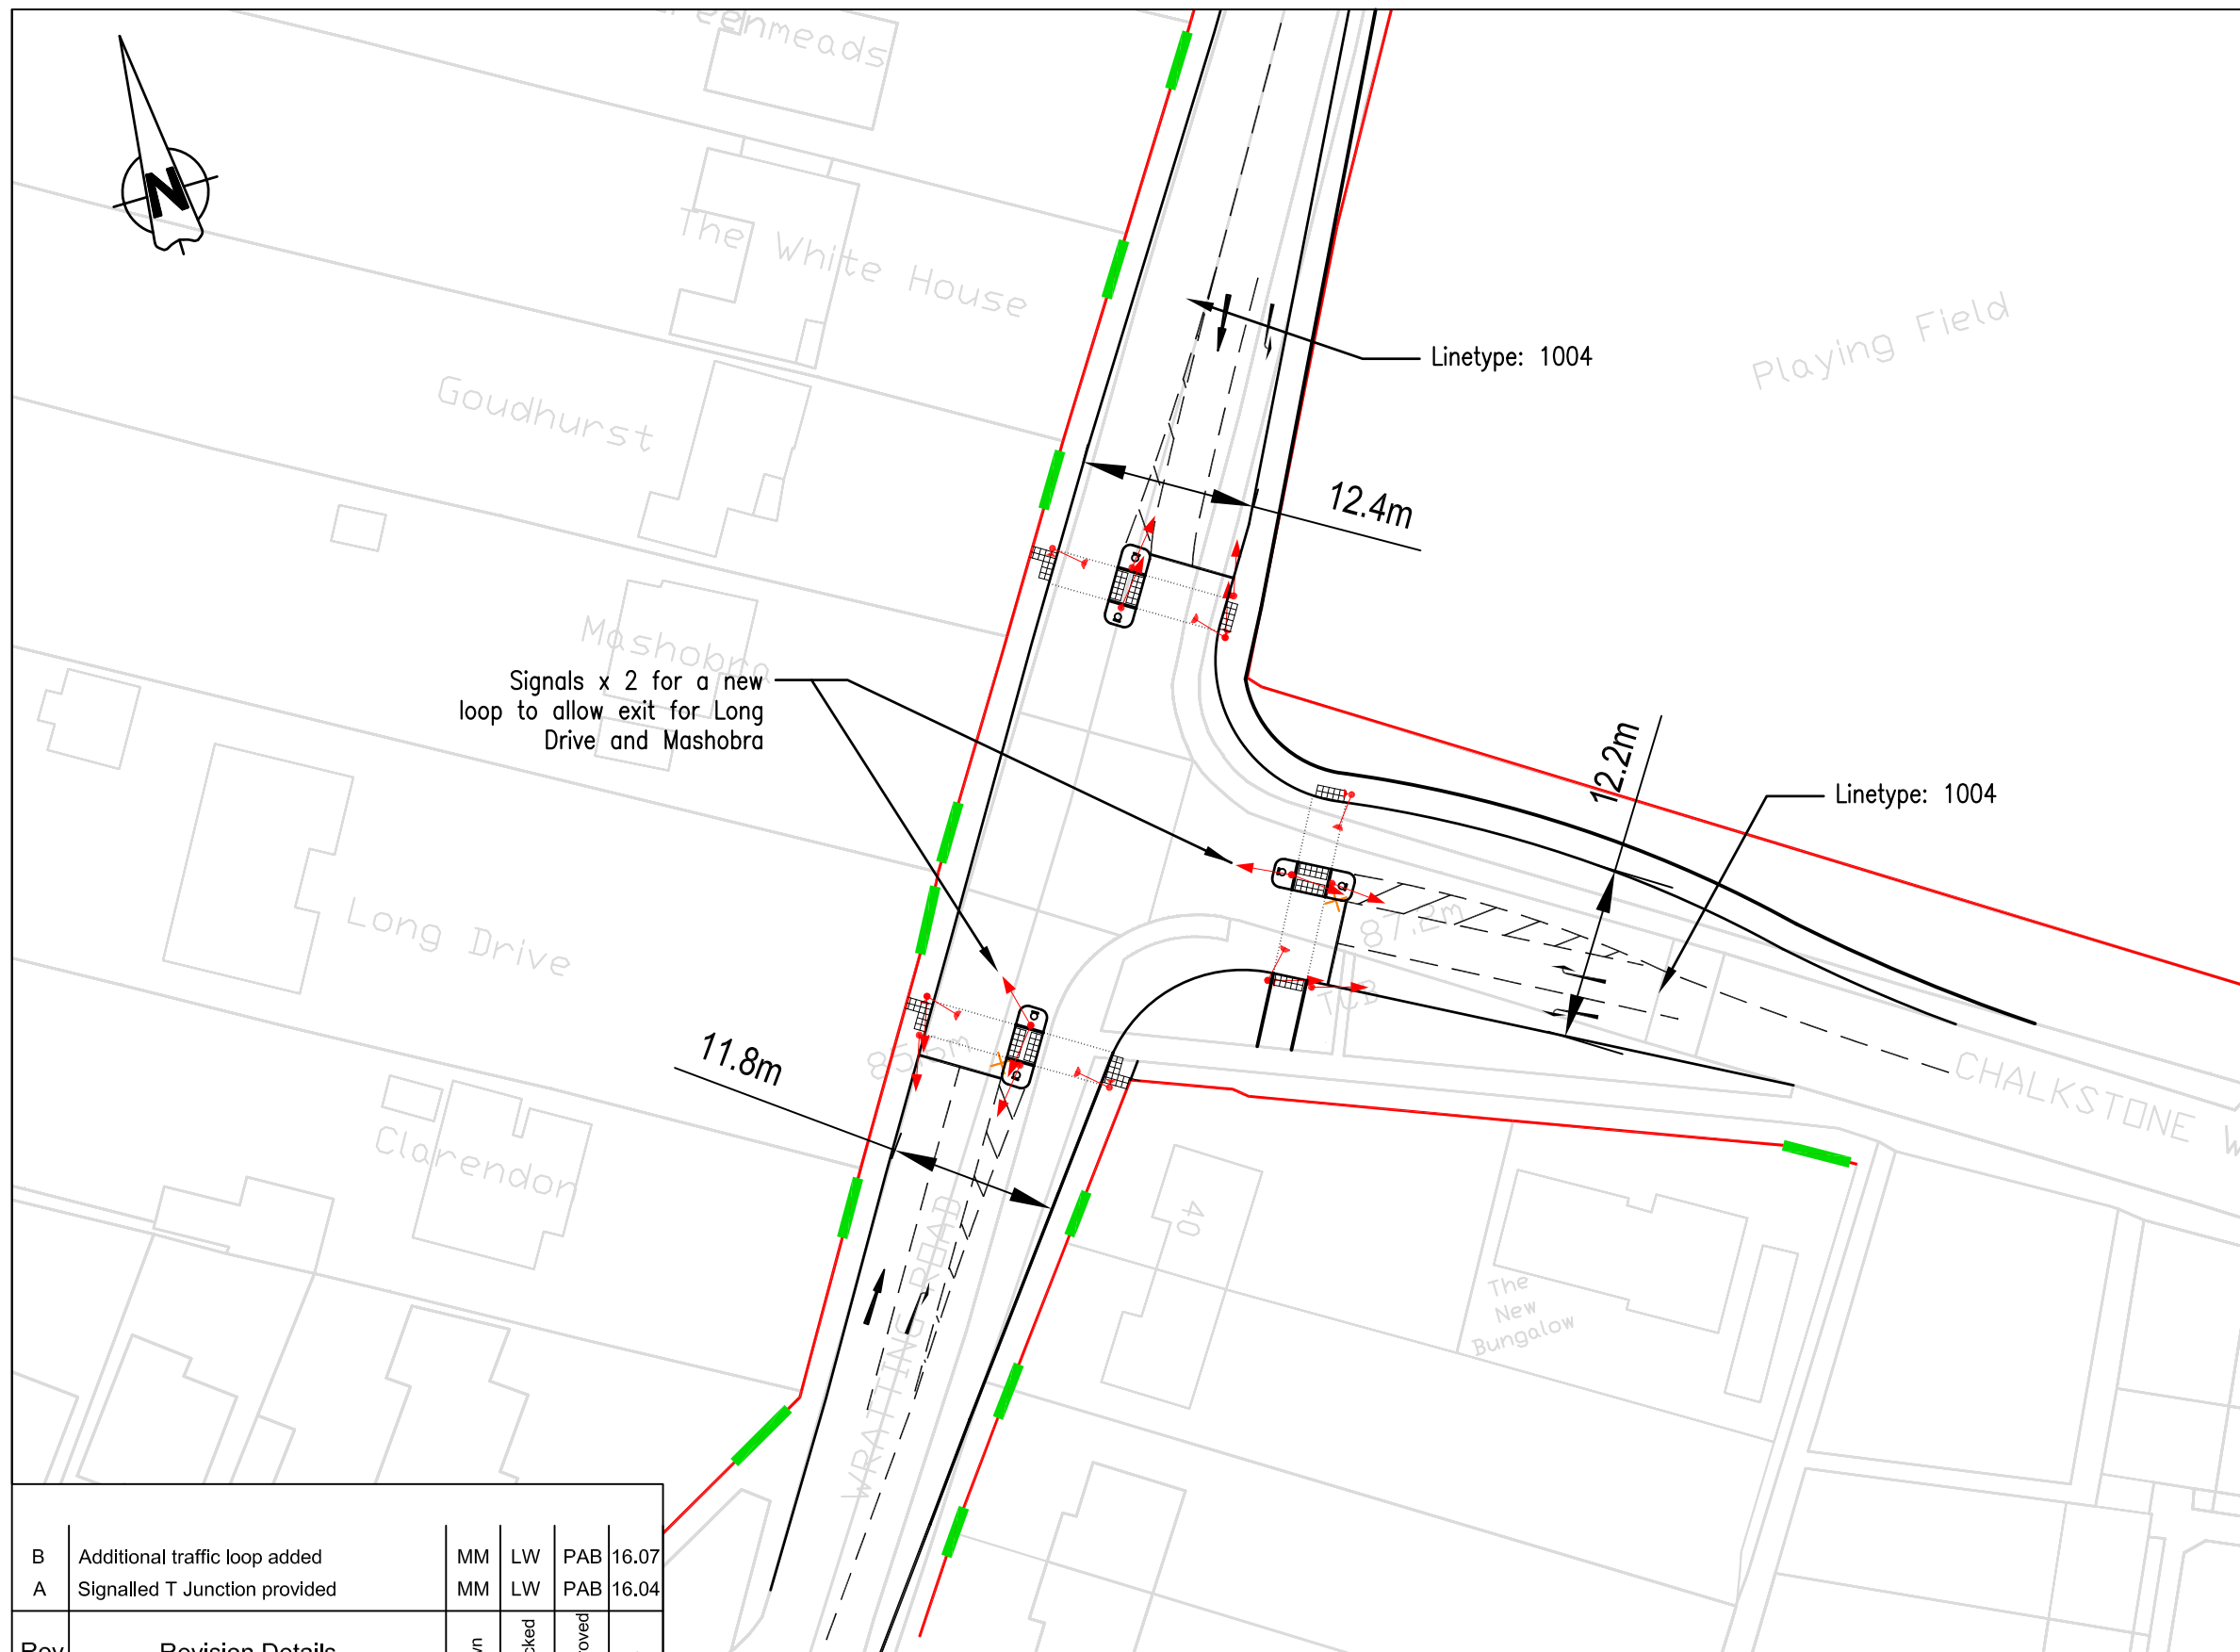

Signals x 2 for a new loop to allow exit for Long Drive and Mashobra

B	Additional traffic loop added	MM	LW	PAB	16.07
A	Signalled T Junction provided	MM	LW	PAB	16.04
Rev	Revision Details	Drawn	Checked	Approved	Date
	<b>PRELIMINARY</b>				16/04/15
	Issue Status		Approved		Date
	Drawn <b>MM</b>	Checked <b>PAB</b>			Date <b>16/04/15</b>

© Brookbanks Consulting Limited 2012

Hallam Land Management Ltd  
and Mrs Pelly

GREAT WILSEY PARK  
HAVERHILL

OFF-SITE IMPROVEMENTS  
Chalkstone Way Signals



6150 Knights Court Solihull Parkway Birmingham B37 7WY  
Tel (0121) 329 4330 Fax (0121) 329 4331  
www.brookbanks.com

Scale at A3 <b>1:1000</b>	Drawing No. <b>10173-HL-11</b>	Rev. <b>B</b>
------------------------------	-----------------------------------	------------------