


Notes:

1. Do not scale from this drawing.
2. This drawing has been based on survey data provided by a third party. Brookbanks Consulting Ltd cannot be held responsible for the accuracy of this information.
3. The junction and links have been designed in accordance with the relevant DMRB standards TD 9/93 and TD 16/07.
4. The markings have been designed in accordance with the Traffic Signs Manual Chapter 5.
5. All proposed road signs have been designed and positioned in accordance with the Traffic Signs Manual Chapters 3 and 7.

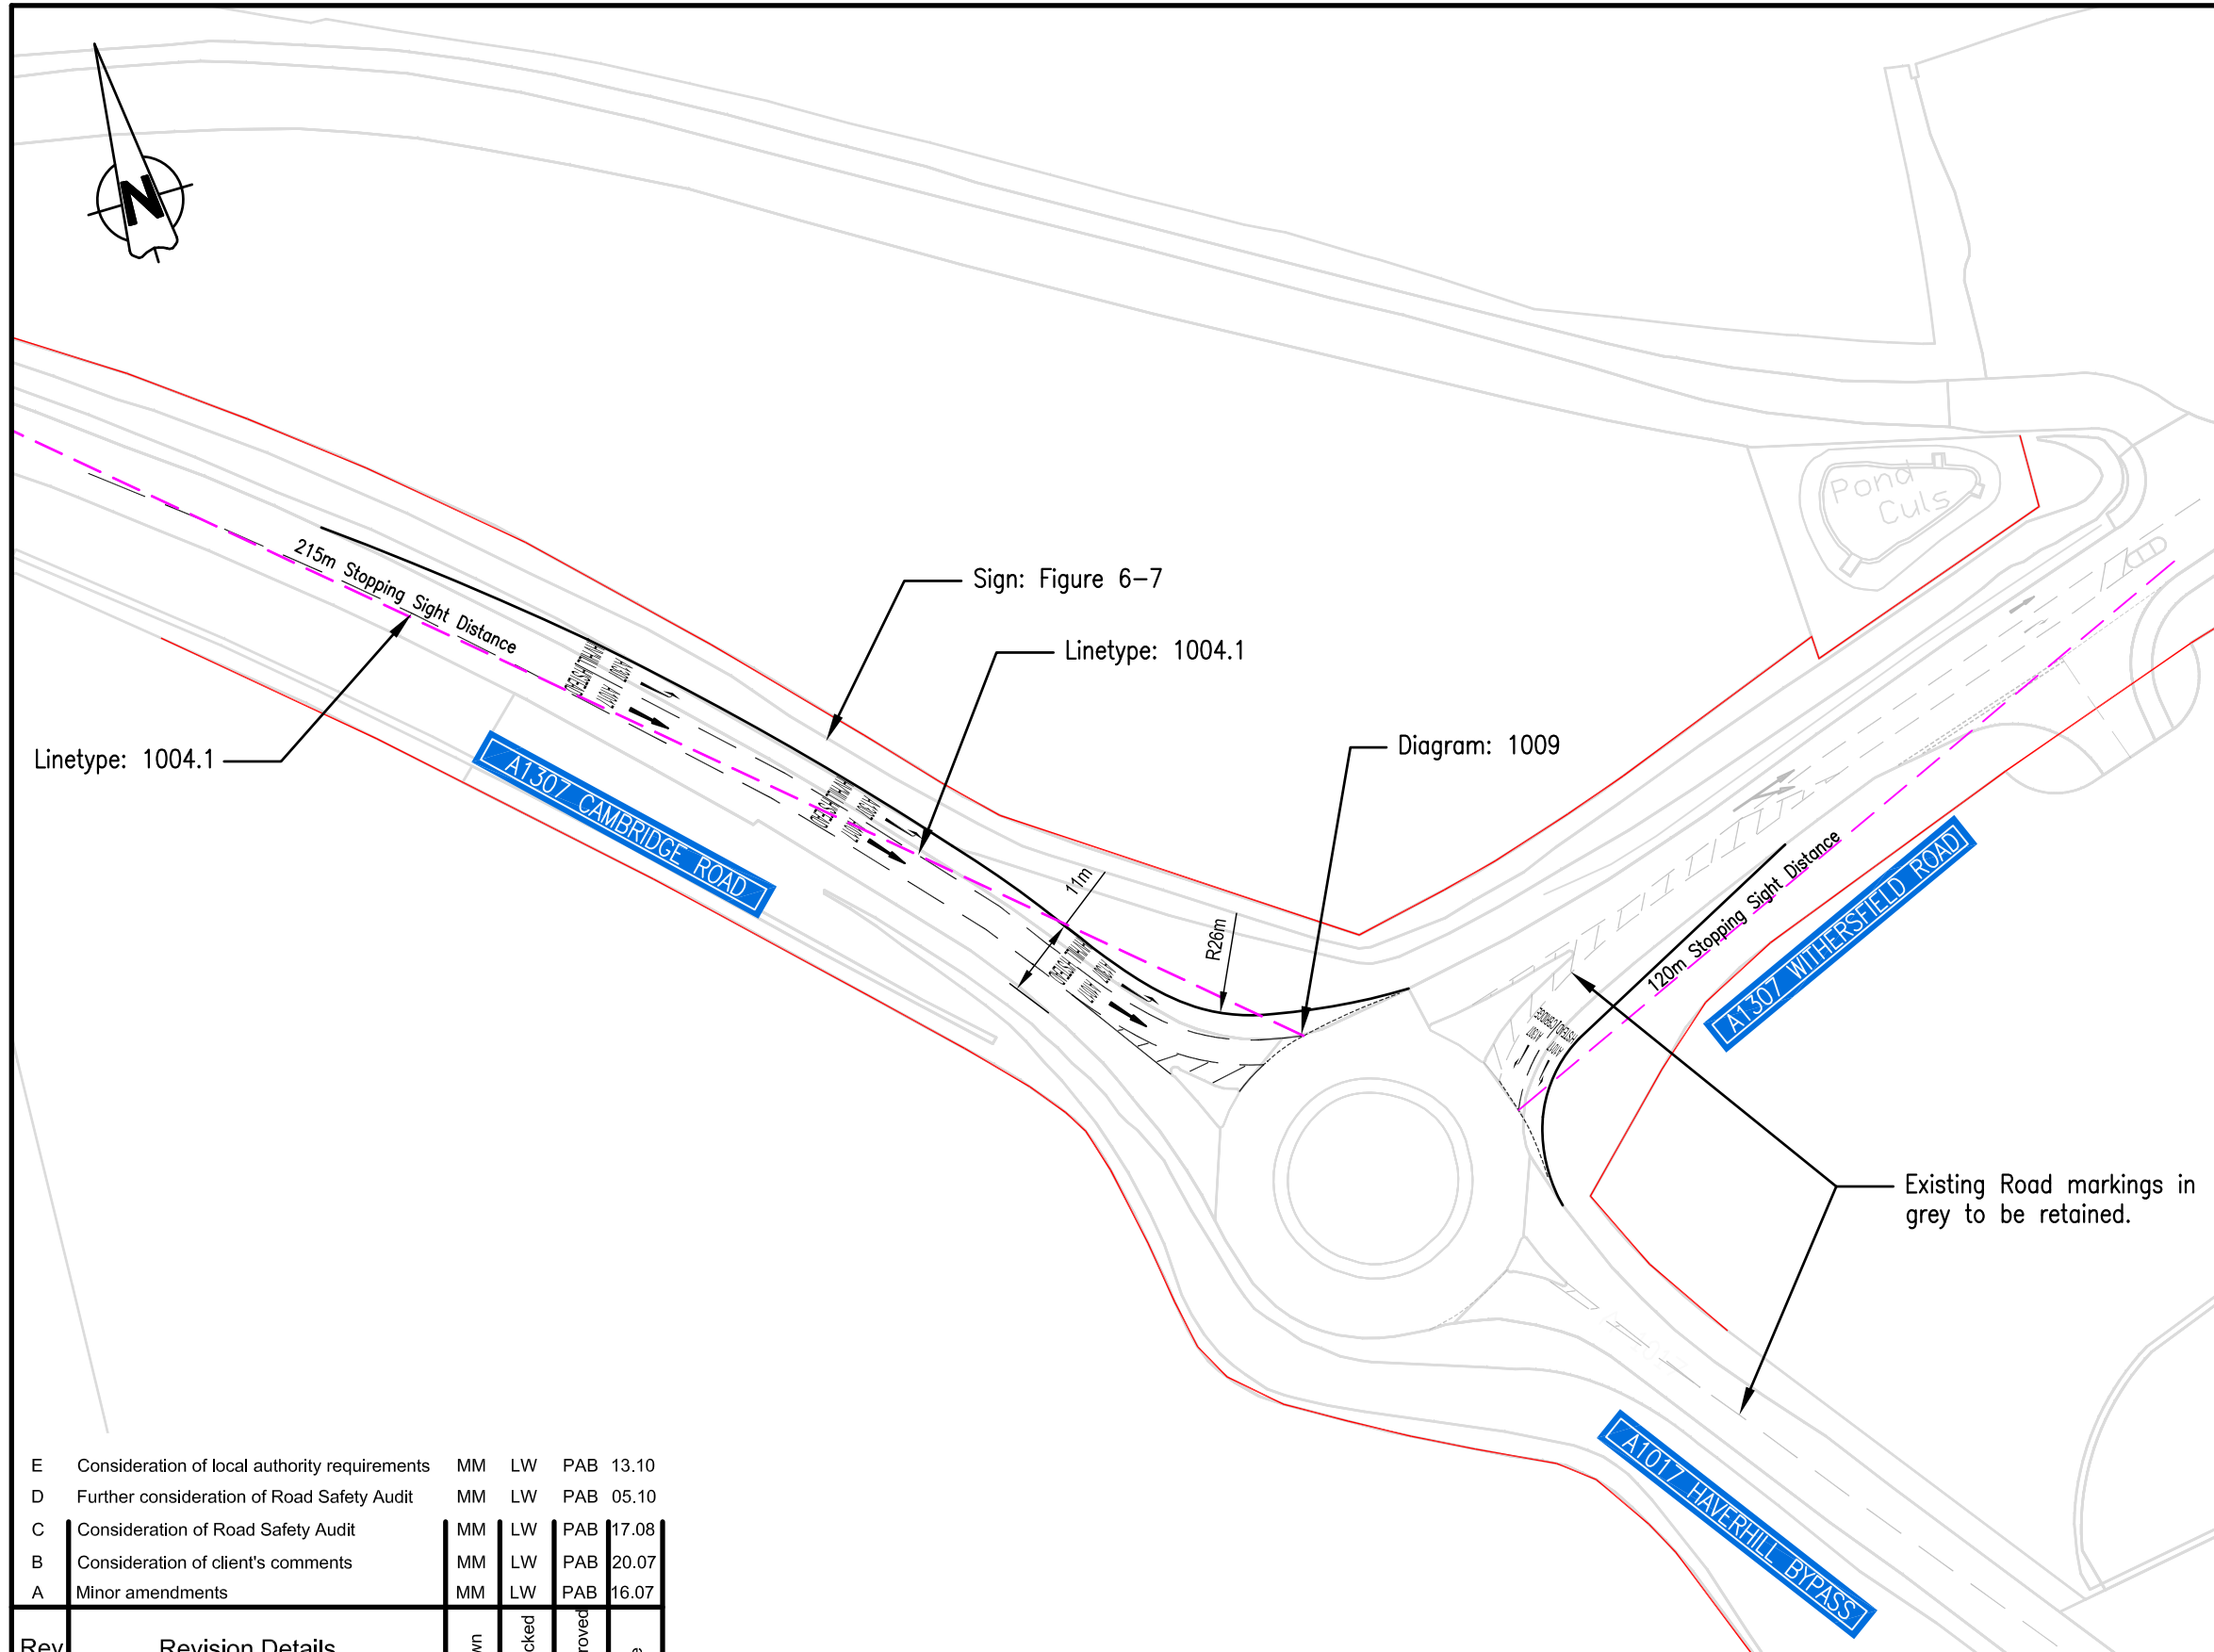

E	Consideration of local authority requirements	MM	LW	PAB	13.10
D	Further consideration of Road Safety Audit	MM	LW	PAB	05.10
C	Consideration of Road Safety Audit	MM	LW	PAB	17.08
B	Consideration of client's comments	MM	LW	PAB	20.07
A	Minor amendments	MM	LW	PAB	16.07

Rev	Revision Details	Drawn	Checked	Approved	Date
	PRELIMINARY				20/01/15
	Issue Status		Approved		Date
	Drawn MM	Checked PAB			Date 20/01/15

Hallam Land Management Ltd
and Mrs Pelly

GREAT WILSEY PARK
HAVERHILL

OFF-SITE IMPROVEMENTS
A1017/A1307 Roundabout

© Brookbanks Consulting Limited 2012



6150 Knights Court Solihull Parkway Birmingham B37 7WY
Tel (0121) 329 4330 Fax (0121) 329 4331
www.brookbanks.com

Scale at A3 1:1000	Drawing No. 10173-HL-12	Rev. E
-----------------------	----------------------------	-----------