



A	Junctions amended	MM	LW	PAB	Sept 15
Rev	Revision Details	Drawn	Checked	Approved	Date
FOR INFORMATION					31/03/15
Issue Status		Approved		Date	
Drawn	MM	Checked	LW	Date MAR 15	

Hallam Land Management Ltd
and Mrs Pelly

GREAT WILSEY PARK
HAVERHILL


OFF-SITE IMPROVEMENTS
Junction Location Plan

© Brookbanks Consulting Limited 2012

Brookbanks
Consulting

6150 Knights Court Solihull Parkway Birmingham B37 7WY
Tel (0121) 329 4330 Fax (0121) 329 4331
www.brookbanks.com

Scale at A3	Drawing No.	Rev.
NTS	10173-HL-13	A

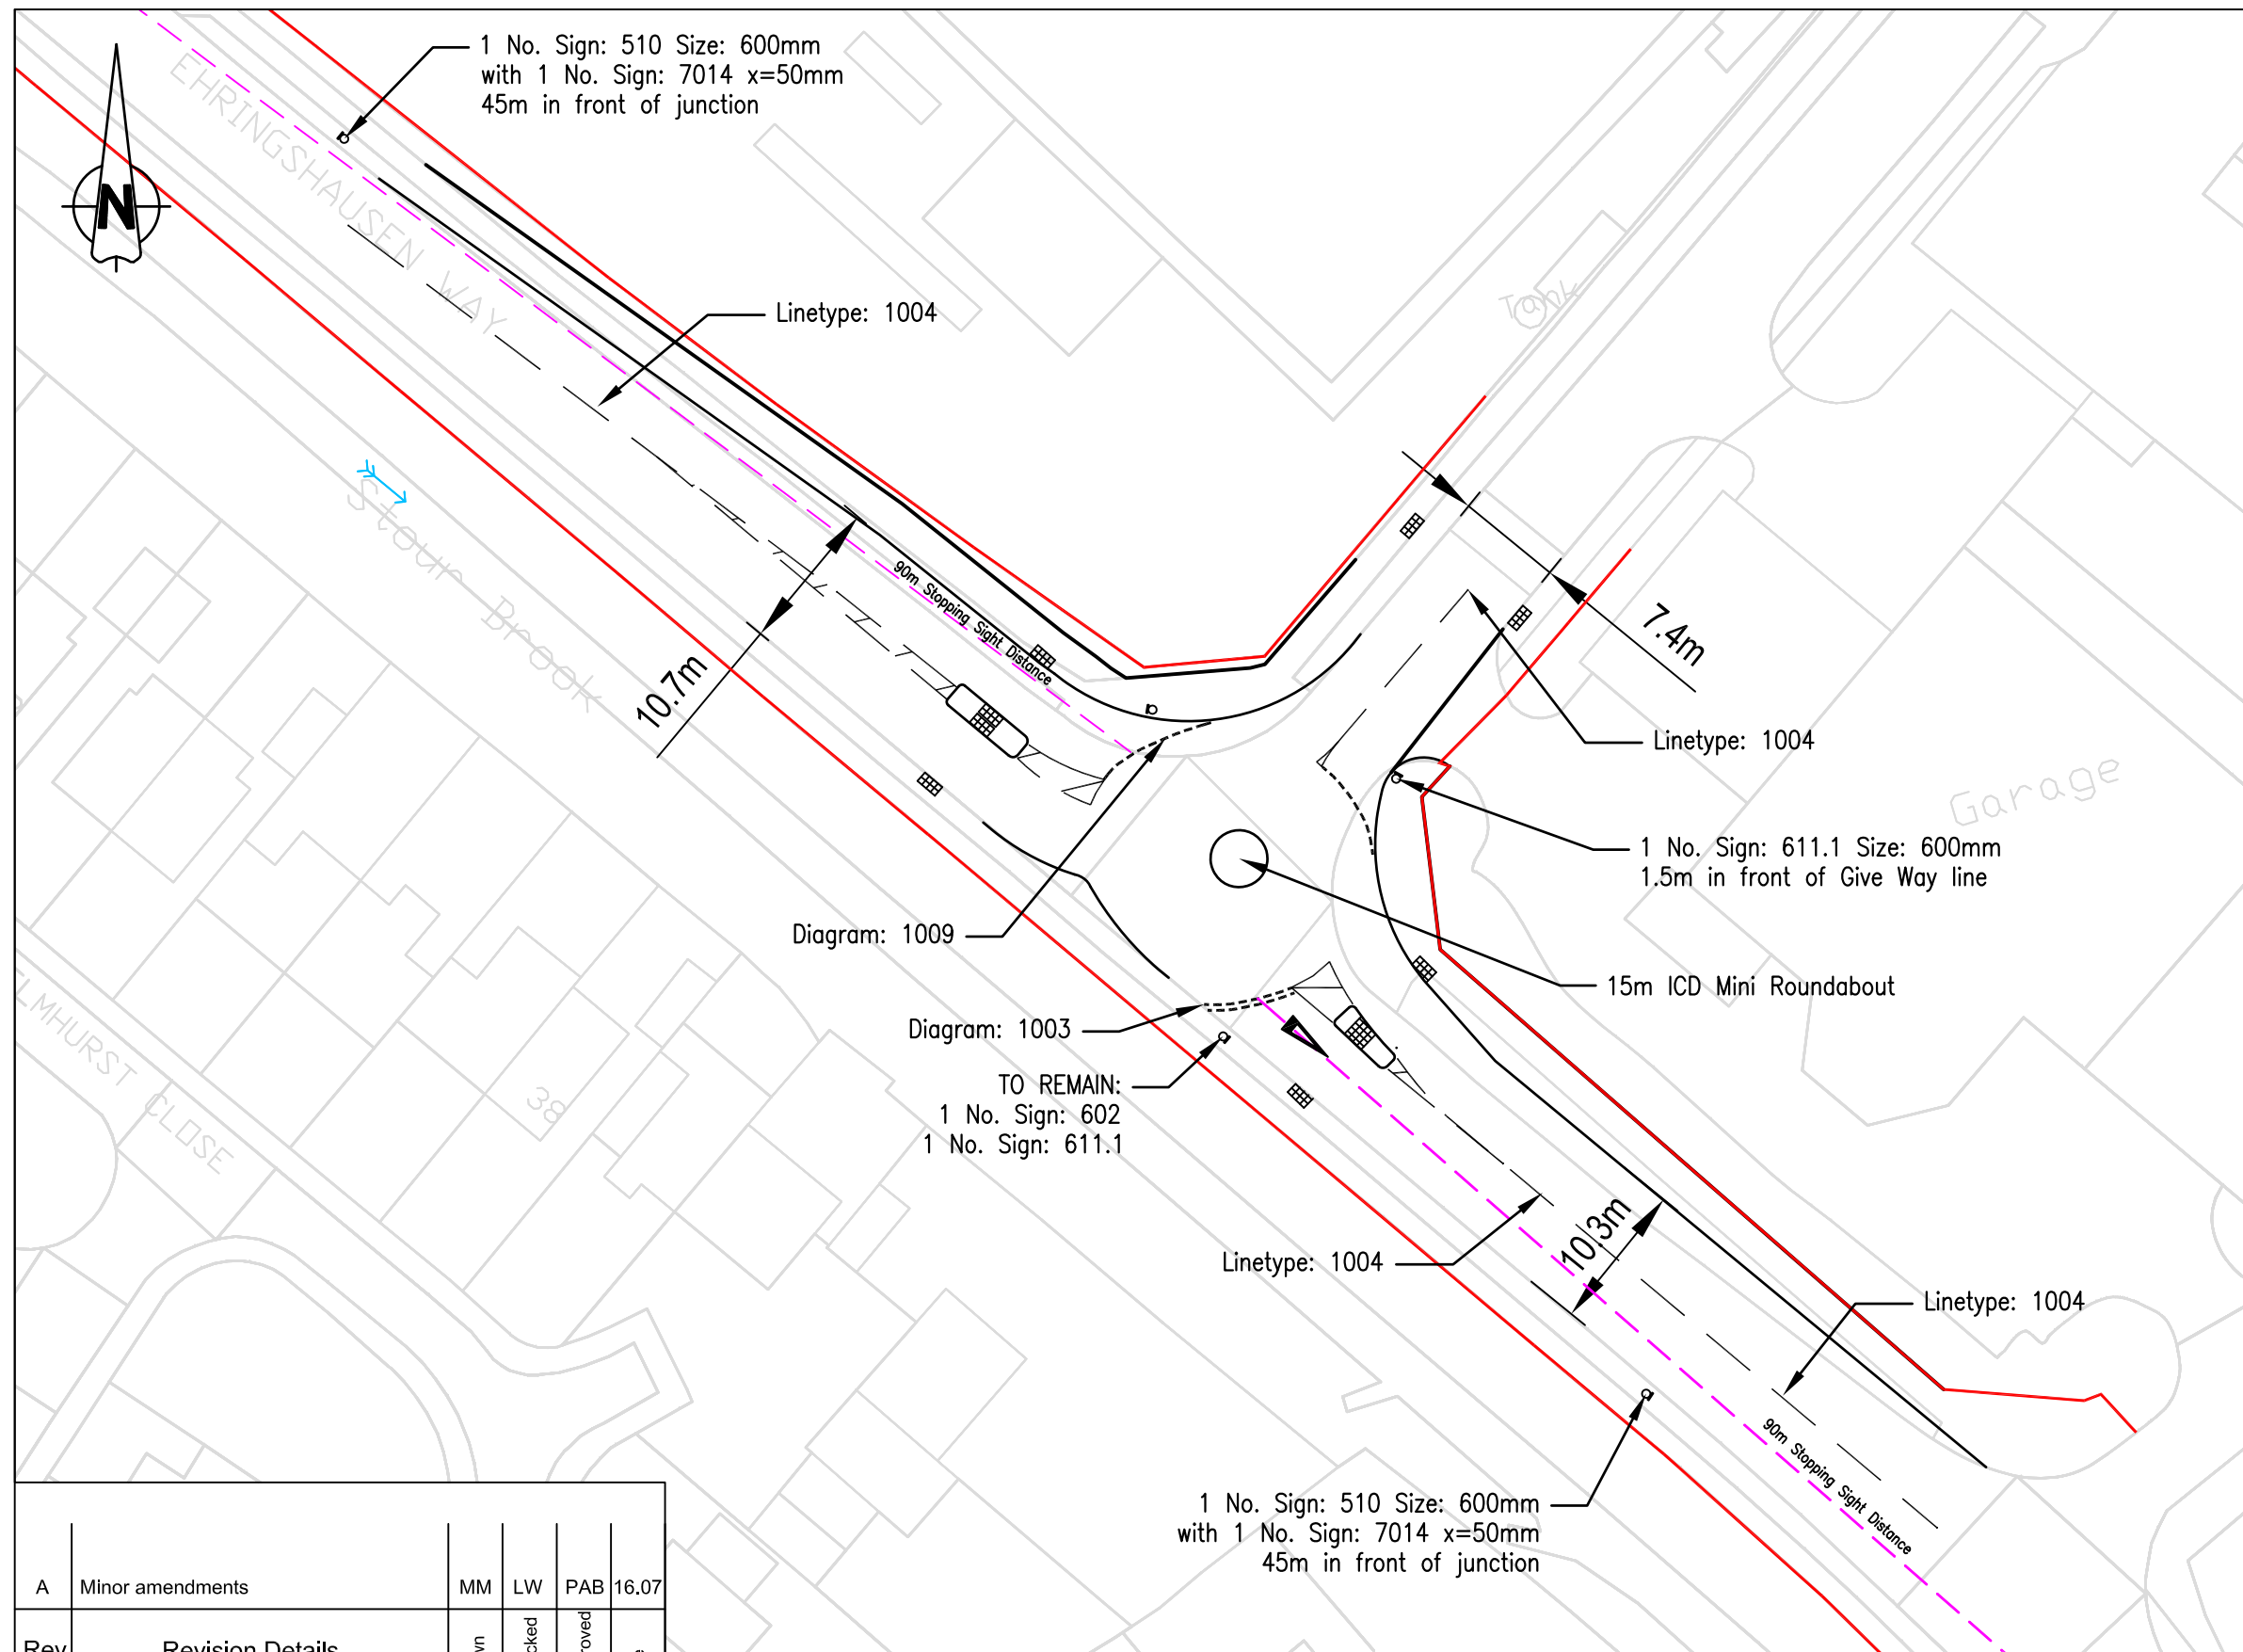

Notes:

1. Do not scale from this drawing.
2. This drawing has been based on survey data provided by a third party. Brookbanks Consulting Ltd cannot be held responsible for the accuracy of this information.
3. The junction and links have been designed in accordance with the relevant DMRB standards TD 9/93 and TD 54/07.
4. The markings have been designed in accordance with the Traffic Signs Manual Chapter 5.
5. All existing road signs are to remain in place. No new road signs are required, however any repositioning should be in accordance with the Traffic Signs Manual Chapters 3 and 7.

A	Minor amendments	MM	LW	PAB	16.07
Rev	Revision Details	Drawn	Checked	Approved	Date
PRELIMINARY					20/01/15
Issue Status		Approved			Date
Drawn	MM	Checked	PAB	Date	20/01/15

Hallam Land Management Ltd
and Mrs Pelly



GREAT WILSEY PARK
HAVERHILL

OFF-SITE IMPROVEMENTS
A143 / Manor Road Junction



6150 Knights Court Solihull Parkway Birmingham B37 7WY
Tel (0121) 329 4330 Fax (0121) 329 4331
www.brookbanks.com

Scale at A3	Drawing No.	Rev.
1:500	10173-HL-09	A

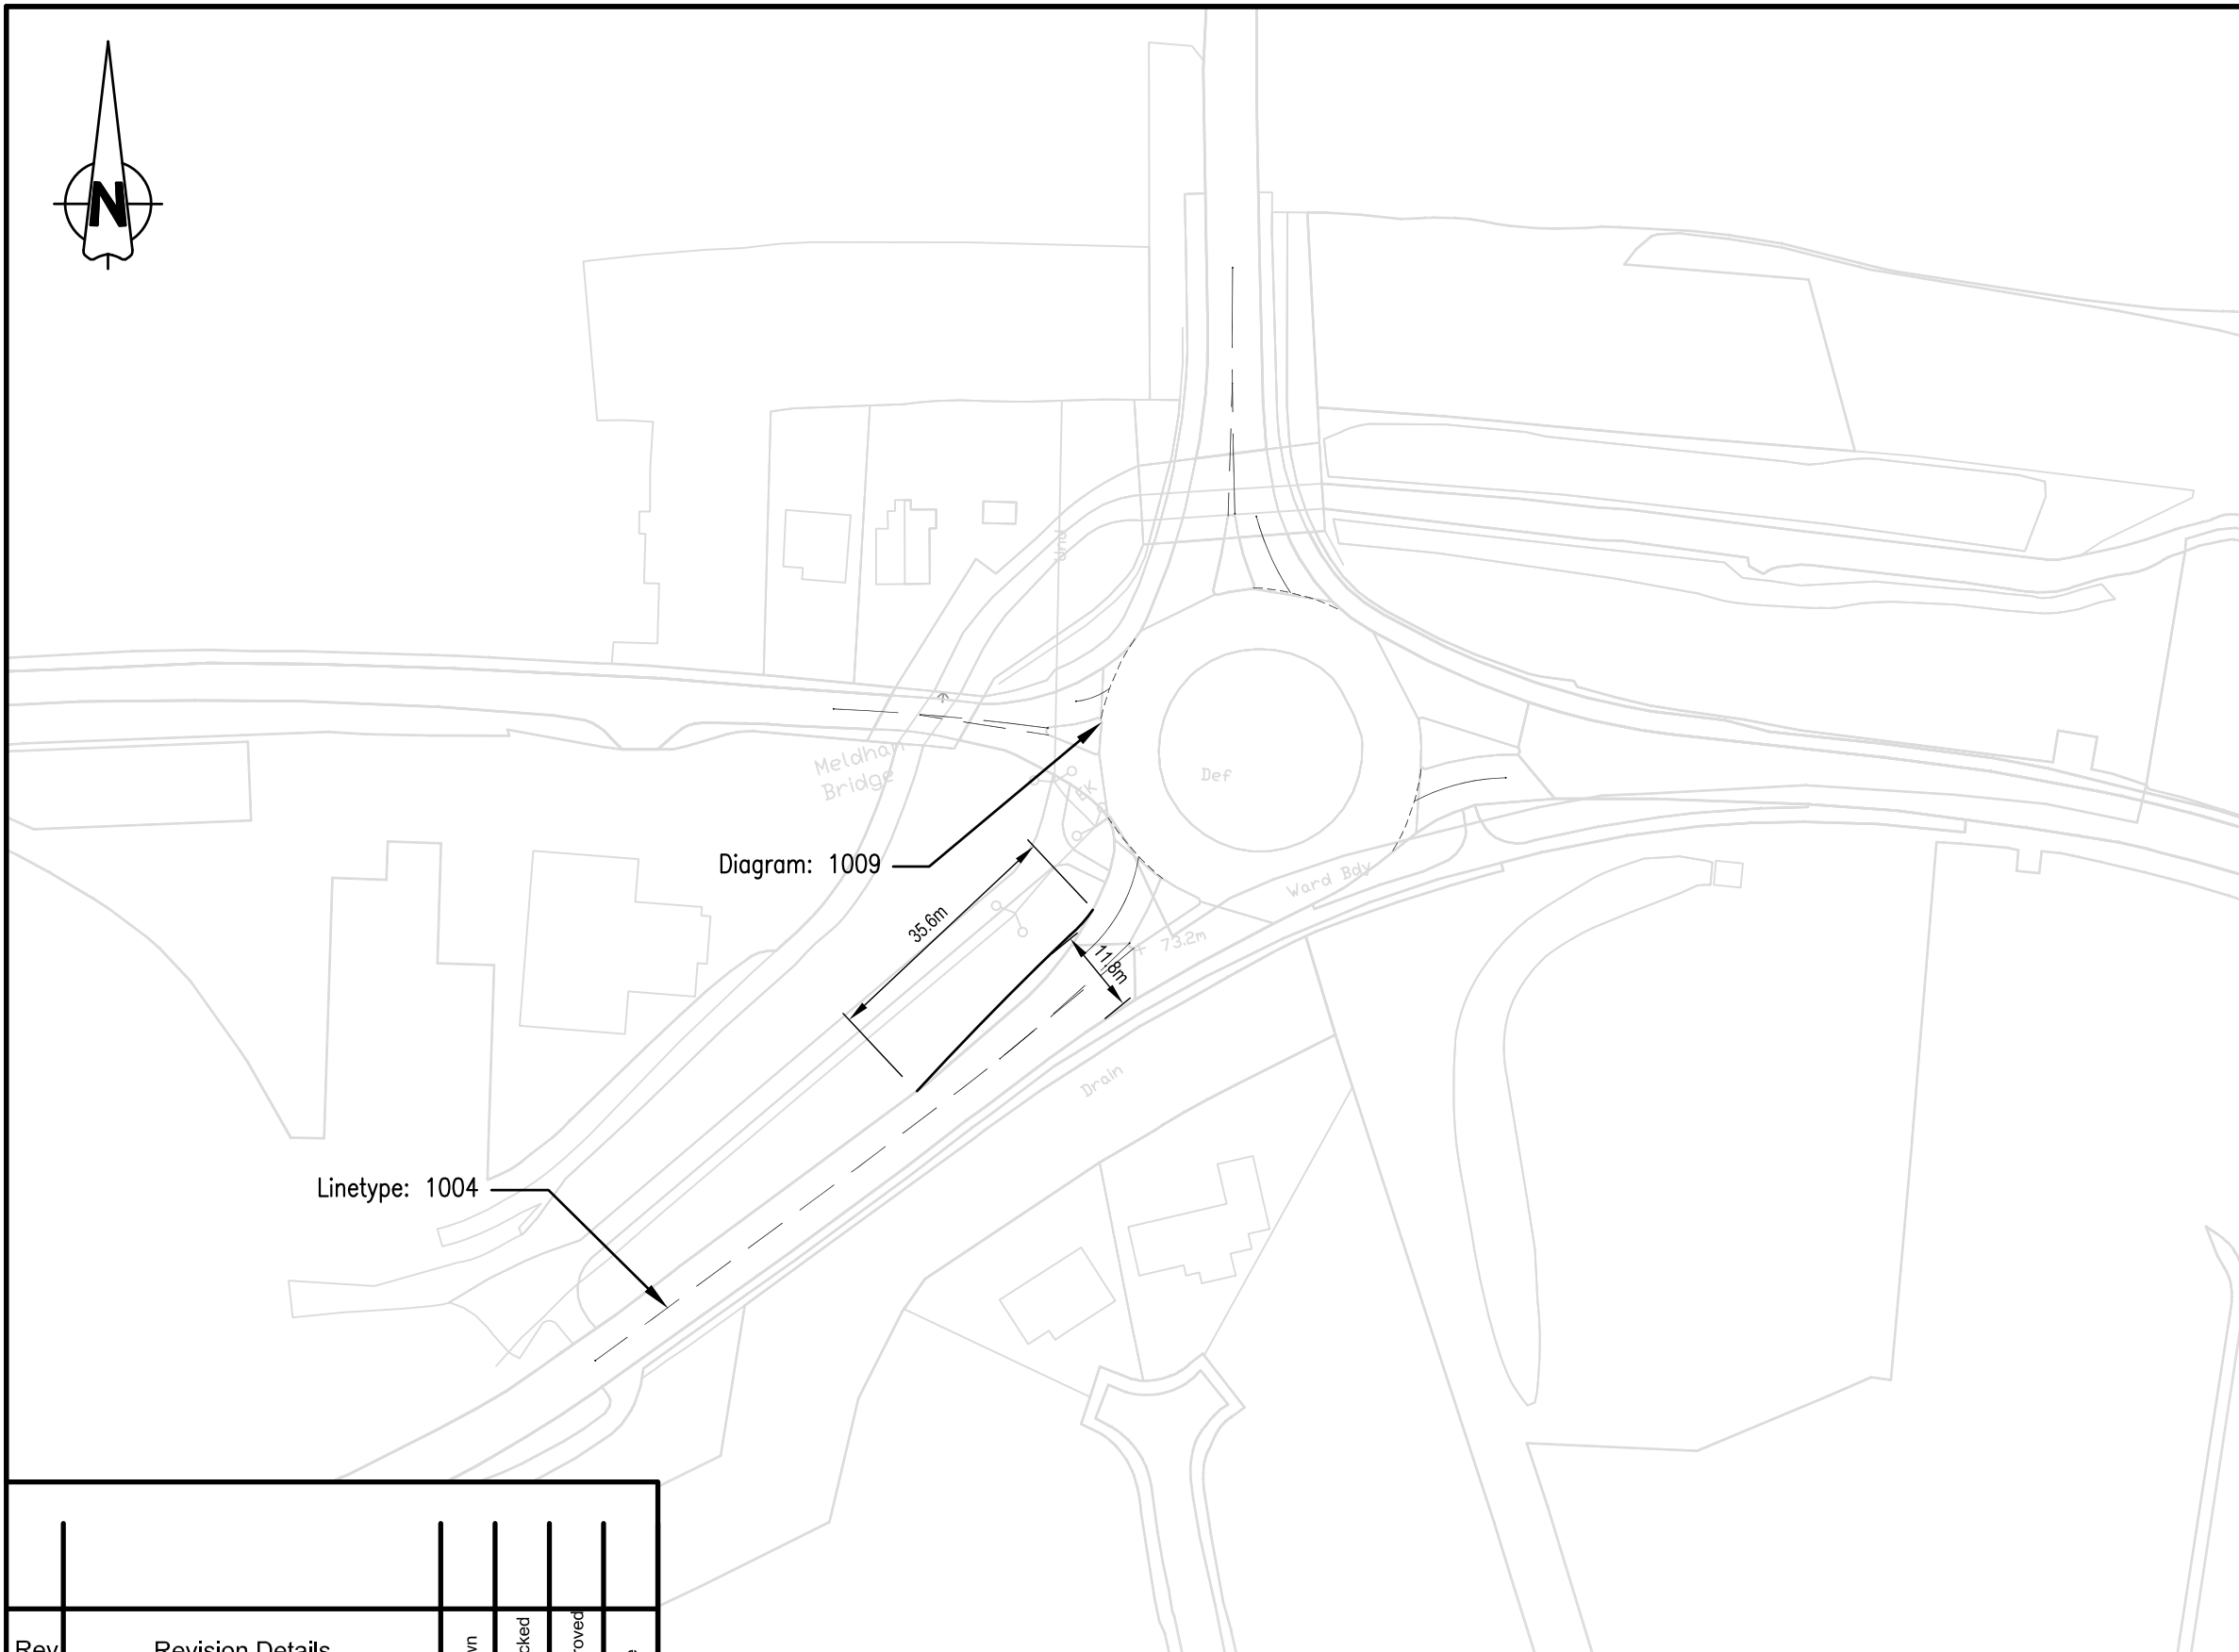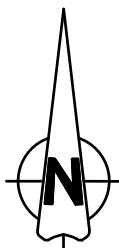

Notes:

1. Do not scale from this drawing.
2. This drawing has been based on survey data provided by a third party. Brookbanks Consulting Ltd cannot be held responsible for the accuracy of this information.
3. The junction and links have been designed in accordance with the relevant DMRB standards TD 9/93 and TD 16/07.
4. The markings have been designed in accordance with the Traffic Signs Manual Chapter 5.
5. All proposed road signs have been designed and positioned in accordance with the Traffic Signs Manual Chapters 3 and 7.

Rev	Revision Details	Drawn	Checked	Approved	Date
	PRELIMINARY				24/09/15
	Issue Status	Approved		Date	
Drawn	MDM	Checked	PAB	Date 24/09/15	

Hallam Land Management Ltd
and Mrs Pelly

GREAT WILSEY PARK
HAVERHILL

OFF-SITE IMPROVEMENTS
Withersfield Road/Queens
Street Roundabout

© Brookbanks Consulting Limited 2012




6150 Knights Court Solihull Parkway Birmingham B37 7WY
Tel (0121) 329 4330 Fax (0121) 329 4331
www.brookbanks.com

Scale at A3 1:1000	Drawing No. 10173-HL-10	Rev. -
-----------------------	----------------------------	-----------

Notes:

1. Do not scale from this drawing.
2. This drawing has been based on survey data provided by a third party. Brookbanks Consulting Ltd cannot be held responsible for the accuracy of this information.
3. The junction and links have been designed in accordance with the relevant DMRB standards TD 9/93 and TD 16/07.
4. The markings have been designed in accordance with the Traffic Signs Manual Chapter 5.
5. All proposed road signs have been designed and positioned in accordance with the Traffic Signs Manual Chapters 3 and 7.

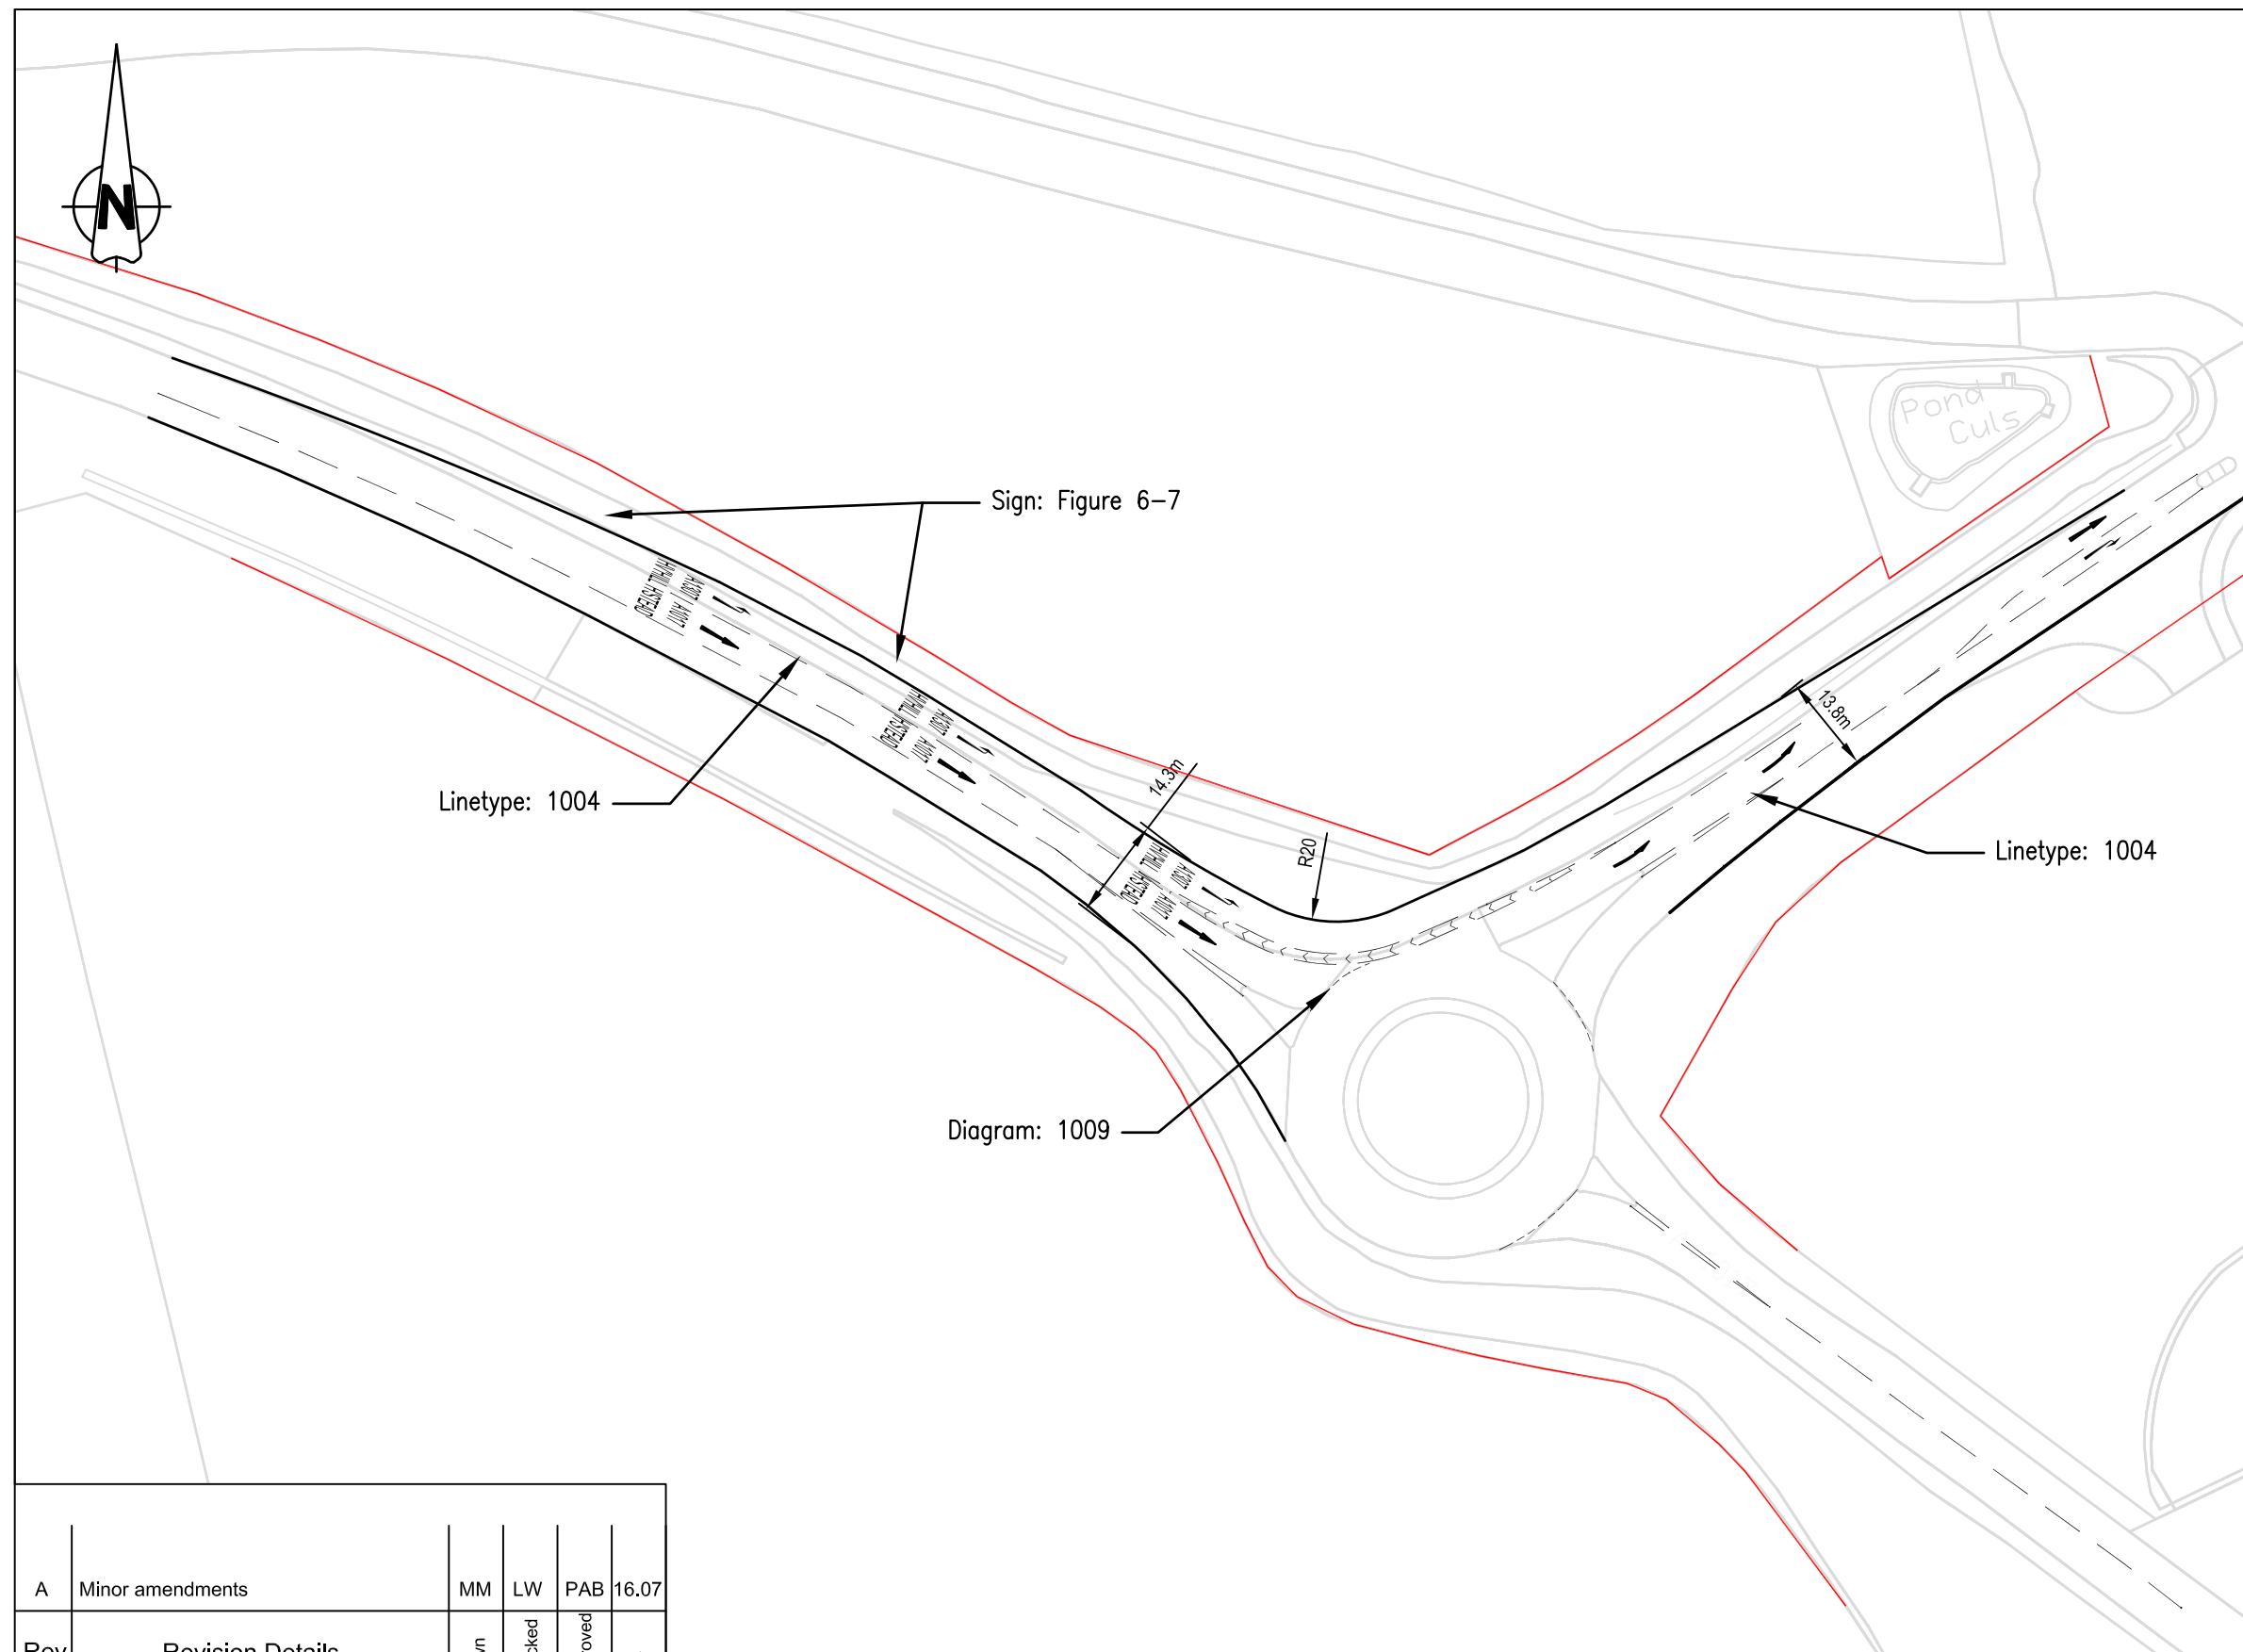

© Brookbanks Consulting Limited 2012

A	Minor amendments	MM	LW	PAB	16.07
Rev	Revision Details	Drawn	Checked	Approved	Date
PRELIMINARY					20/01/15
Issue Status		Approved		Date	
Drawn	MM	Checked	PAB	Date 20/01/15	

Hallam Land Management Ltd
and Mrs Pelly


GREAT WILSEY PARK
HAVERHILL

OFF-SITE IMPROVEMENTS
A1017/A1307 Roundabout



6150 Knights Court Solihull Parkway Birmingham B37 7WY
Tel (0121) 329 4330 Fax (0121) 329 4331
www.brookbanks.com

Scale at A3 1:1000	Drawing No. 10173-HL-12	Rev. A
-----------------------	----------------------------	-----------

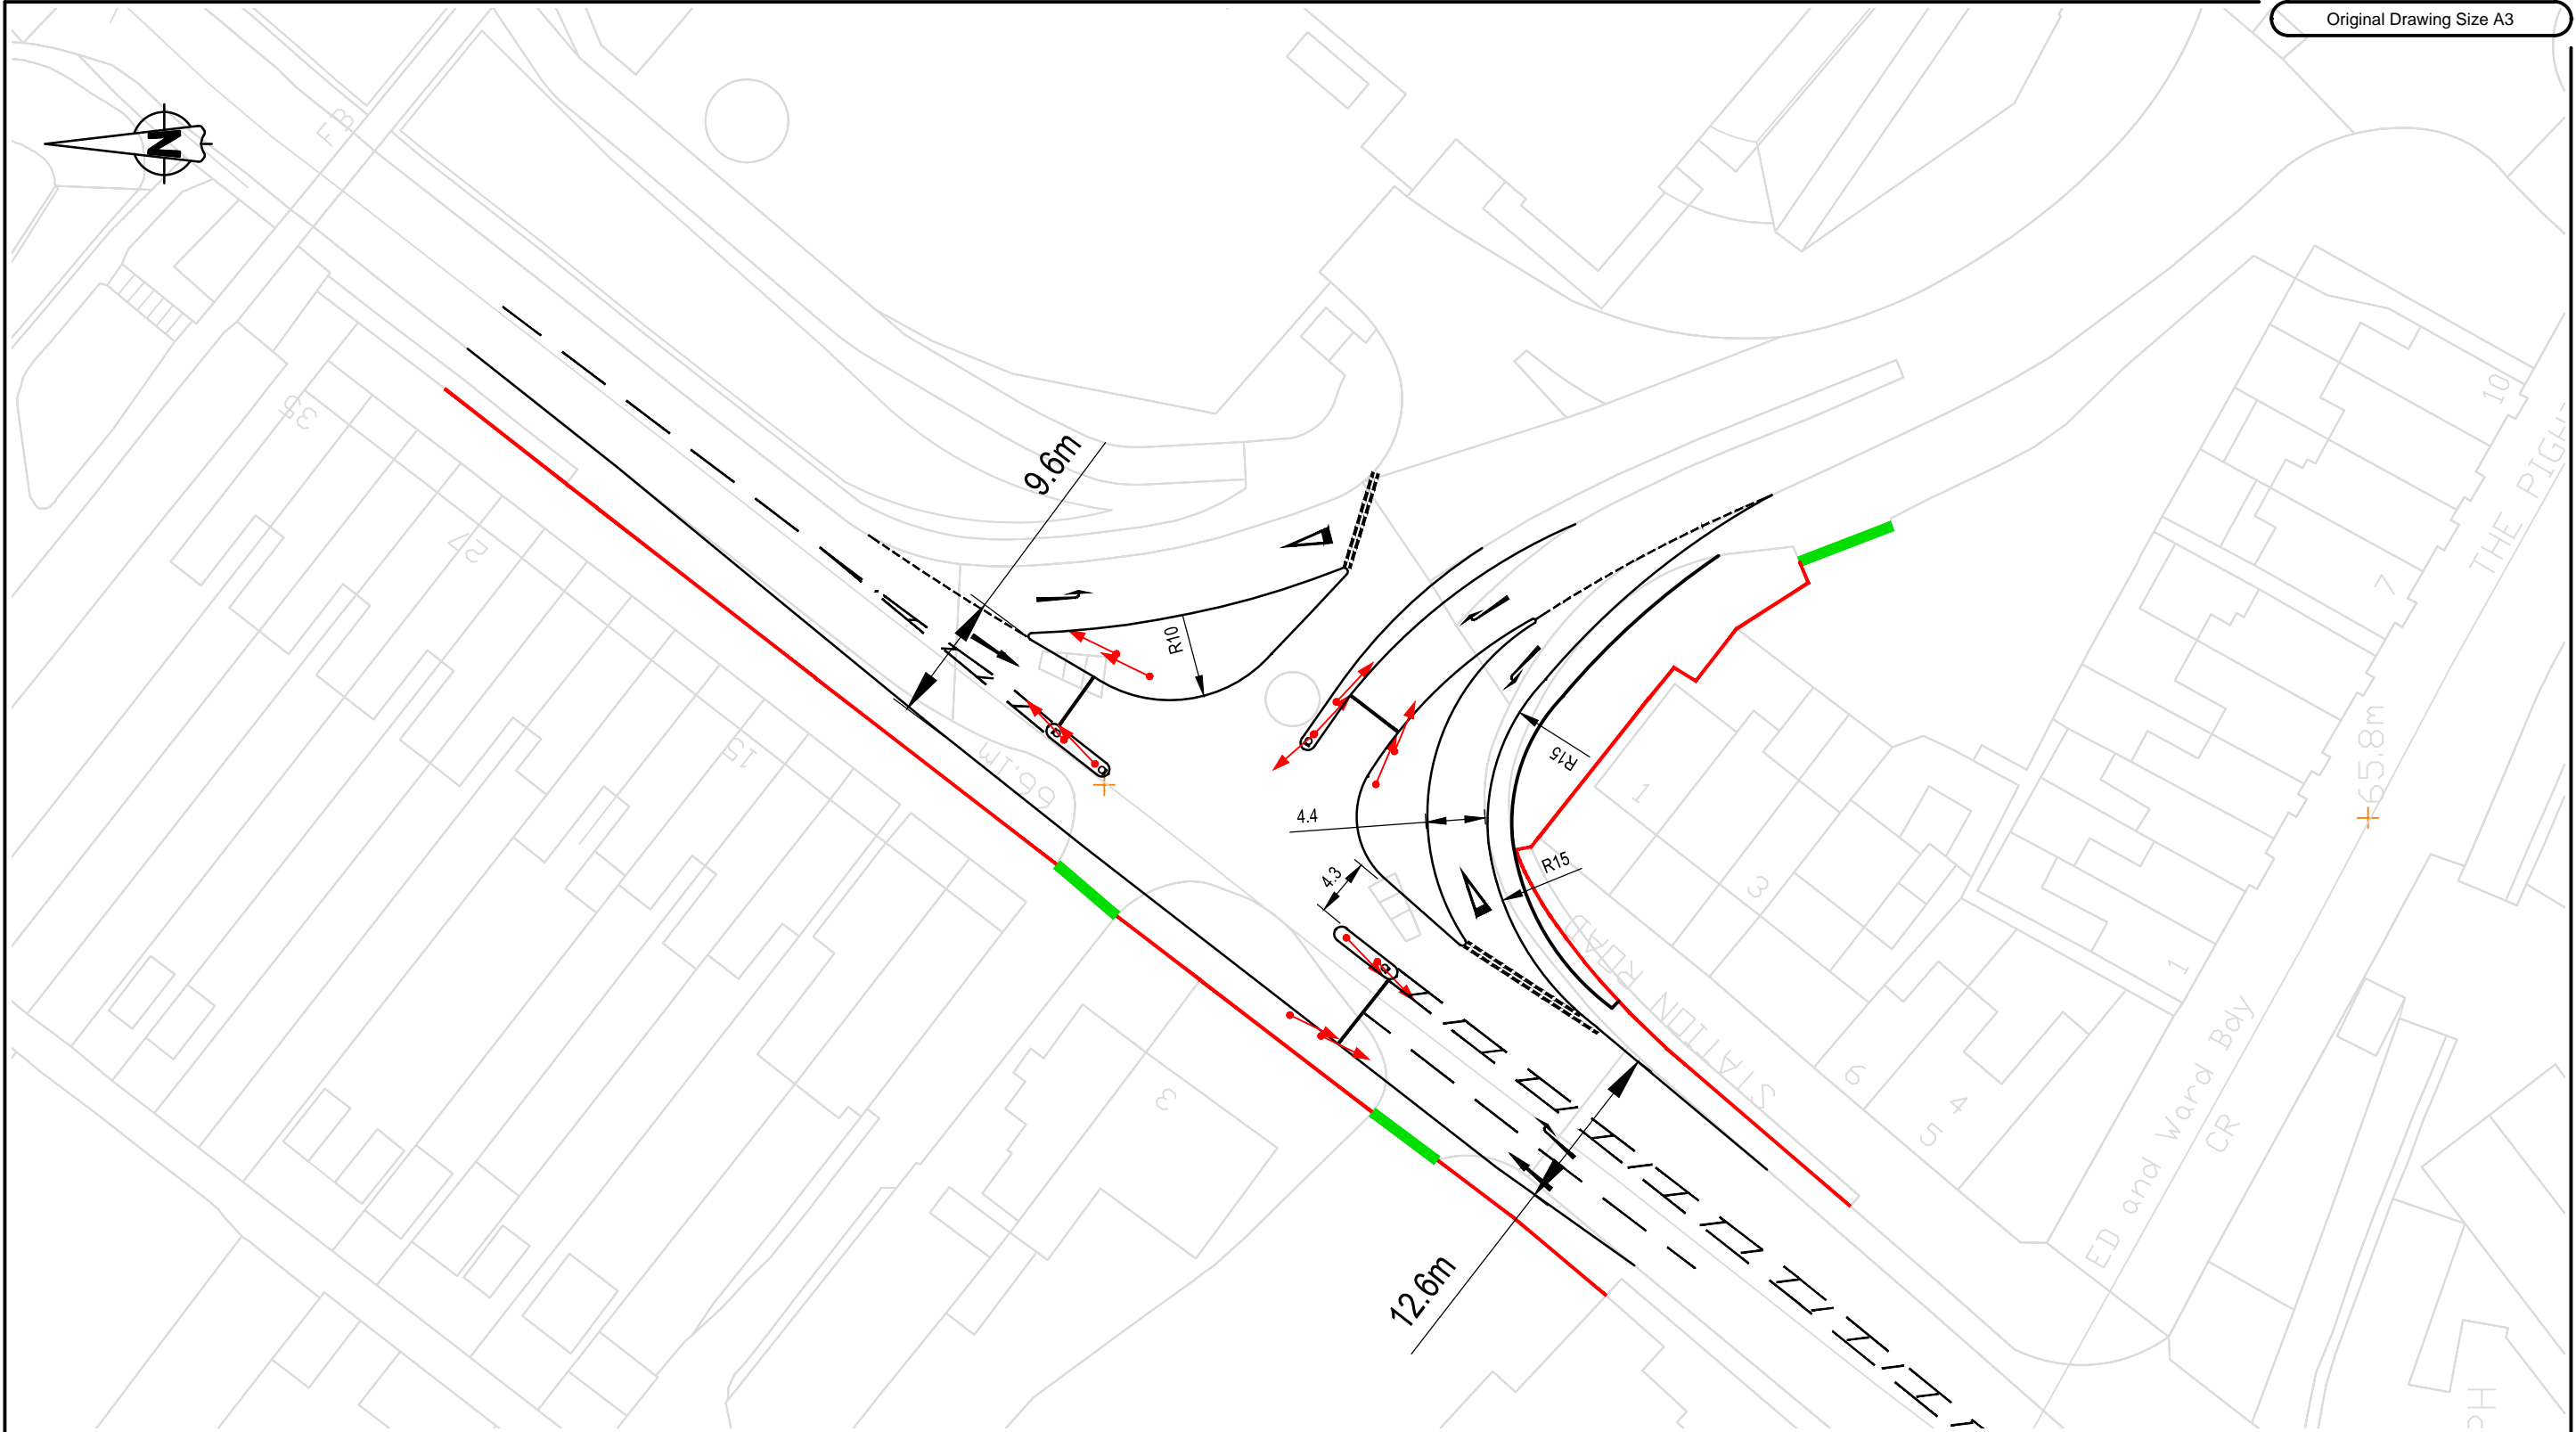

B	Amendment of title	MM	LW	PAB	23.09
A	Implementation of flared lane	MM	LW	PAB	01.05
Rev	Revision Details	Drawn	Checked	Approved	Date
	PRELIMINARY				08/07/15
	Issue Status	Approved		Date	
Drawn	MM	Checked	AE	Date July 2015	

Hallam Land Management Ltd
and Mrs Pelly

GREAT WILSEY PARK
HAVERHILL

OFF-SITE IMPROVEMENTS
A143 / Lord's Croft Lane

© Brookbanks Consulting Limited 2012

Brookbanks
Consulting

6150 Knights Court Solihull Parkway Birmingham B37 7WY
Tel (0121) 329 4330 Fax (0121) 329 4331
www.brookbanks.com

Scale at A3 1:500	Drawing No. 10173-HL-15	Rev. B
----------------------	----------------------------	-----------