


REPRODUCED FROM ORDNANCE SURVEY MAPS WITH PERMISSION FROM THE CONTROLLER OF HM STATIONERY OFFICE. CROWN COPYRIGHT RESERVED. LICENCE No. 100023422 2007.

- GENERAL NOTES**
- DO NOT SCALE FROM THIS DRAWING.
  - ALL DIMENSIONS ARE IN MILLIMETRES UNLESS NOTED OTHERWISE.
  - ALL LEVELS ARE IN METRES RELATIVE TO ORDNANCE DATUM NEWLYN UNLESS NOTED OTHERWISE.
  - THIS DRAWING HAS BEEN BASED UPON SURVEY / OS INFORMATION SUPPLIED BY INTERLOCKS SURVEYS LIMITED, ROYAL HASKONING DHV SHALL NOT BE LIABLE FOR ANY INACCURACY OR DEFICIENCIES ARISING FROM IT.
  - THIS DRAWING TO BE READ IN CONJUNCTION WITH ALL OTHER RELEVANT DRAWINGS.
  - ALL MATERIALS AND WORKMANSHIP WILL BE AS SPECIFIED IN THE SPECIFICATION UNLESS NOTED OTHERWISE.
  - ALL LEVELS, DIMENSIONS AND LOCATIONS ARE TO BE CHECKED BY THE MAIN CONTRACTOR PRIOR TO COMMENCEMENT OF ANY WORK ON SITE.

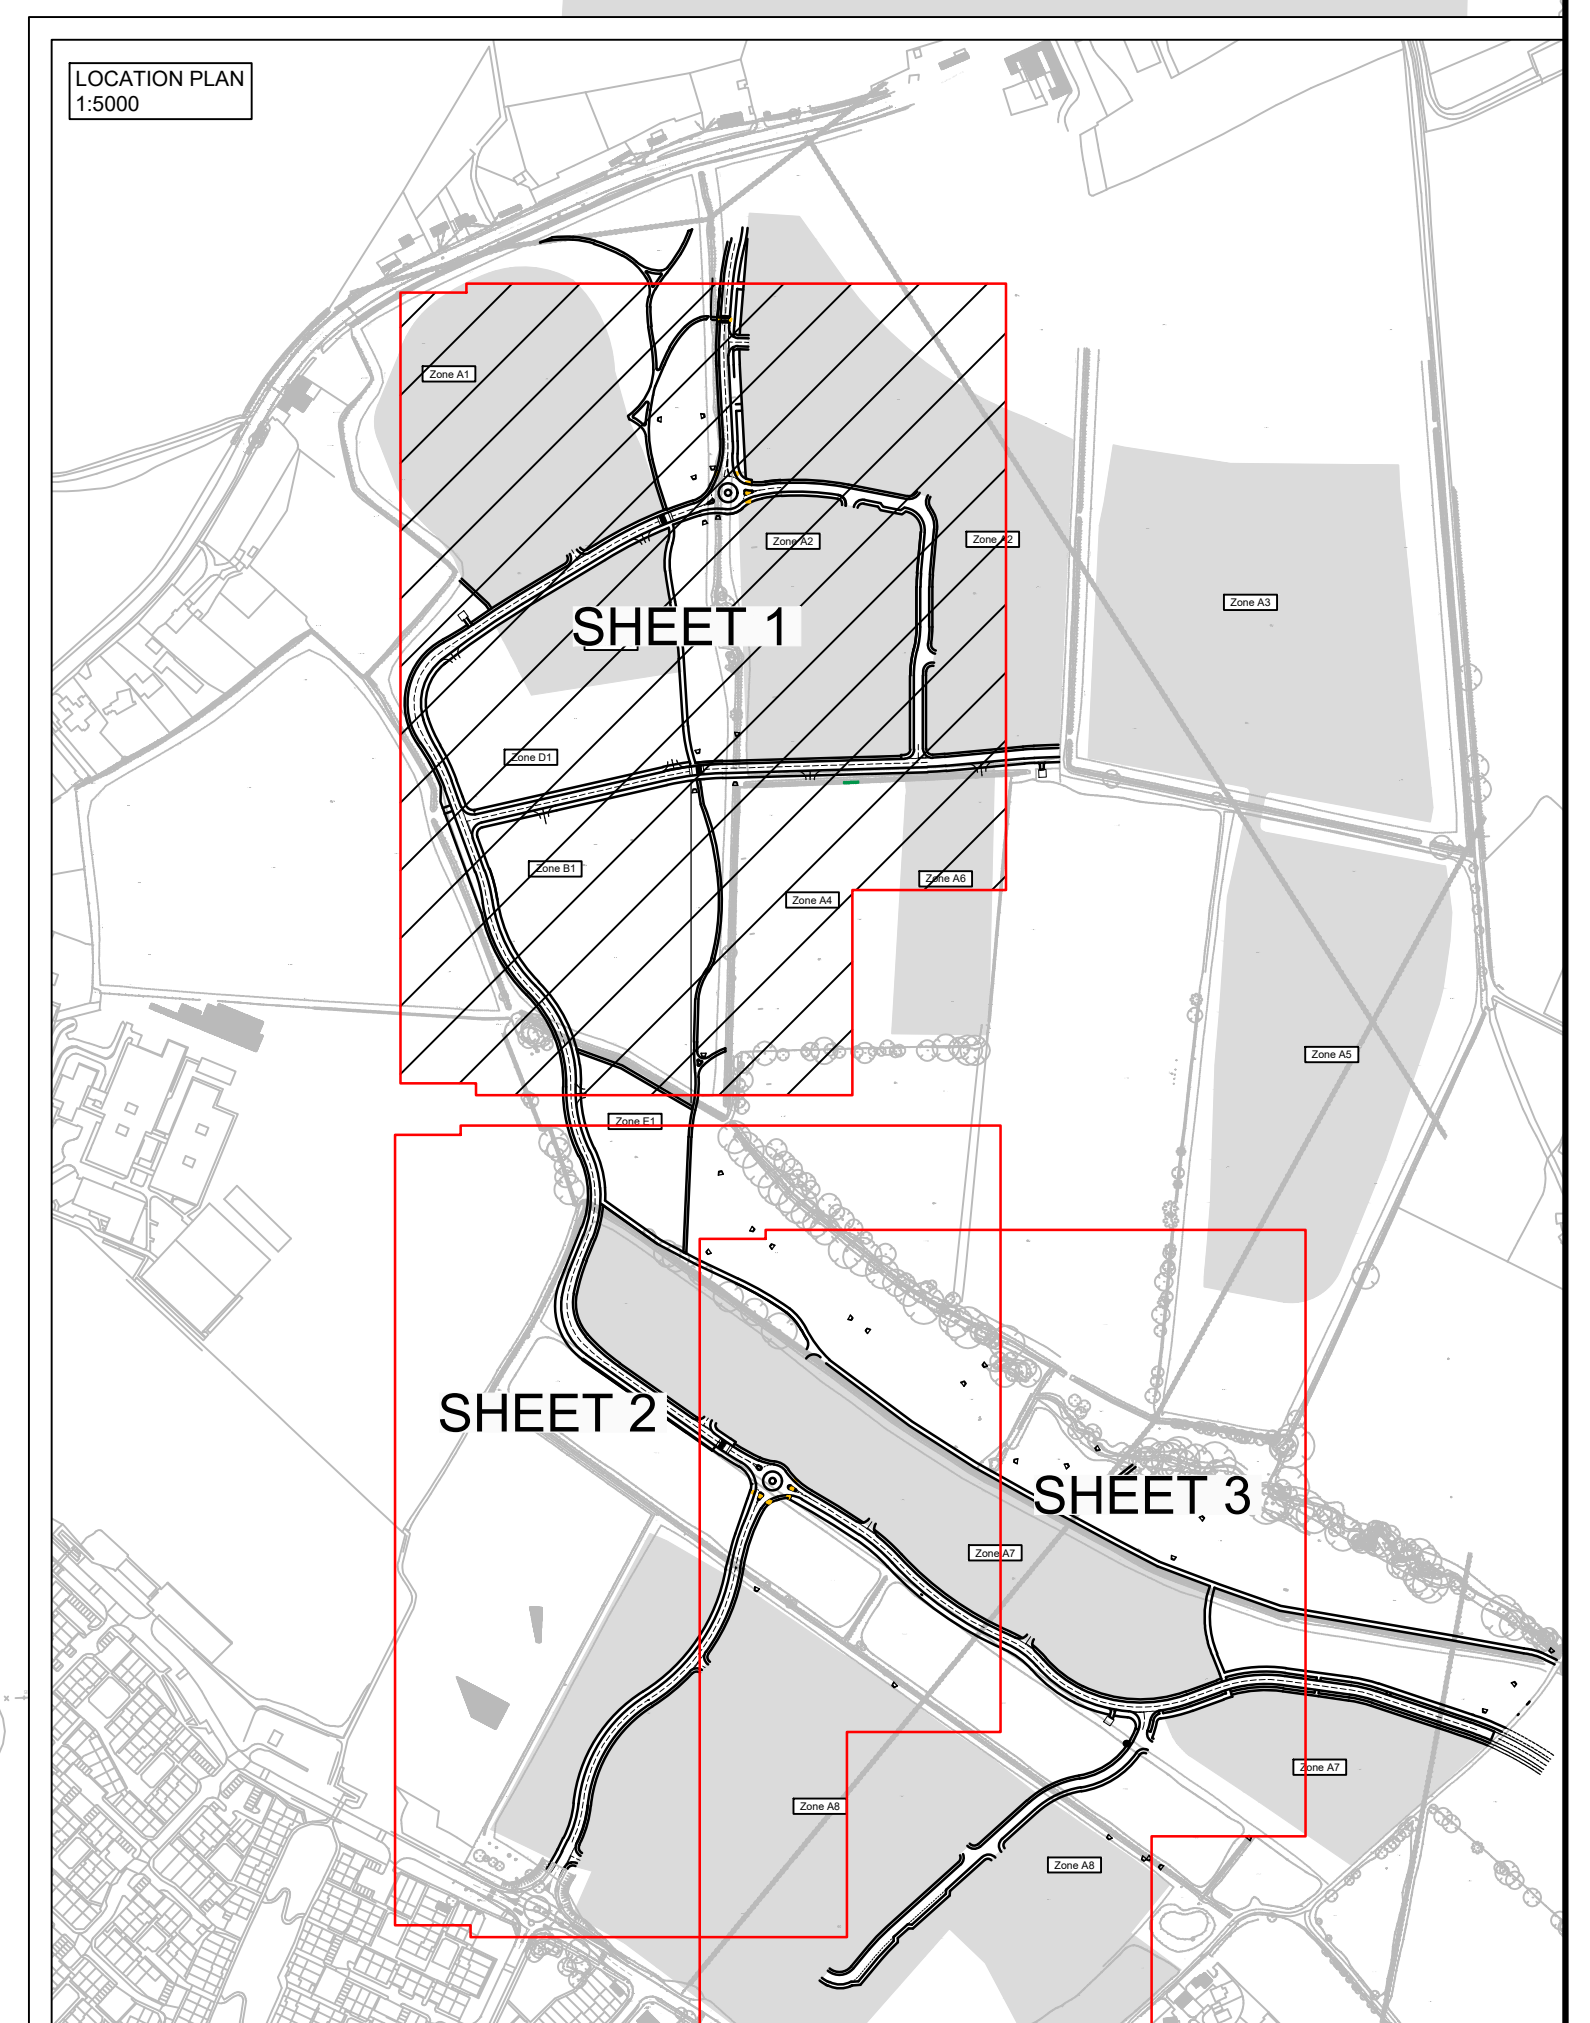

REV	DATE	DESCRIPTION	BY	CHK	APP
04	20/07/19	ISSUED FOR UPDATED RESERVED MATTERS	JBW	PV	DJ
03	22/03/19	ISSUED FOR RESERVED MATTERS APPROVAL	JBW	PV	DJ
02	15/03/19	ISSUED FOR LAND OWNER COMMENTS	JBW	PV	DJ
01	08/02/19	FIRST ISSUE	LZ	PV	DJ



PROJECT: GREAT WILSEY PARK

TITLE: RESERVED MATTERS VISIBILITY SHEET 1 OF 3

**Royal HaskoningDHV**  
Enhancing Society Together

Manchesters Drive, 9th Floor  
Manchester, M1 3JF  
Tel: 0161 275 2344  
Email: info.manchester@rhdhv.com  
Website: www.royalhaskoningdhv.com

DRAWN	CHECKED	APPROVED
LZ	PV	DJ
DATE	SCALE AT A3	PROJECT NUMBER
FEB-19	1:500	PB8301
DRAWING No.		REVISION
PB8301-RHD-DE-H1-DR-D-0230		104