


REPRODUCED FROM ORDNANCE SURVEY MAPS WITH PERMISSION FROM THE CONTROLLER OF HM STATIONERY OFFICE. CROWN COPYRIGHT RESERVED. LICENCE No. 100023422 2007.


- GENERAL NOTES**
- DO NOT SCALE FROM THIS DRAWING.
 - ALL DIMENSIONS ARE IN MILLIMETRES UNLESS NOTED OTHERWISE.
 - ALL LEVELS ARE IN METRES RELATIVE TO ORDNANCE DATUM UNLESS NOTED OTHERWISE.
 - THIS DRAWING HAS BEEN BASED UPON SURVEY / DS INFORMATION SUPPLIED BY INTERLOCKS SURVEYS LIMITED. ROYAL HASKONING DHV SHALL NOT BE LIABLE FOR ANY INACCURACY OR DEFICIENCIES ARISING FROM IT.
 - THIS DRAWING TO BE READ IN CONJUNCTION WITH ALL OTHER RELEVANT DRAWINGS.
 - ALL MATERIALS AND WORKMANSHIP WILL BE AS SPECIFIED IN THE SPECIFICATION UNLESS NOTED OTHERWISE.
 - ALL LEVELS, DIMENSIONS AND LOCATIONS ARE TO BE CHECKED BY THE MAIN CONTRACTOR PRIOR TO COMMENCEMENT OF ANY WORK ON SITE.

VISIBILITY SPLAY KEY:

- 43m @ 2.4m JUNCTION VISIBILITY SPLAYS UPON 30mph ACCORDING TO MS1
- 43m FORWARD VISIBILITY SPLAYS UPON 30mph ACCORDING TO MS1

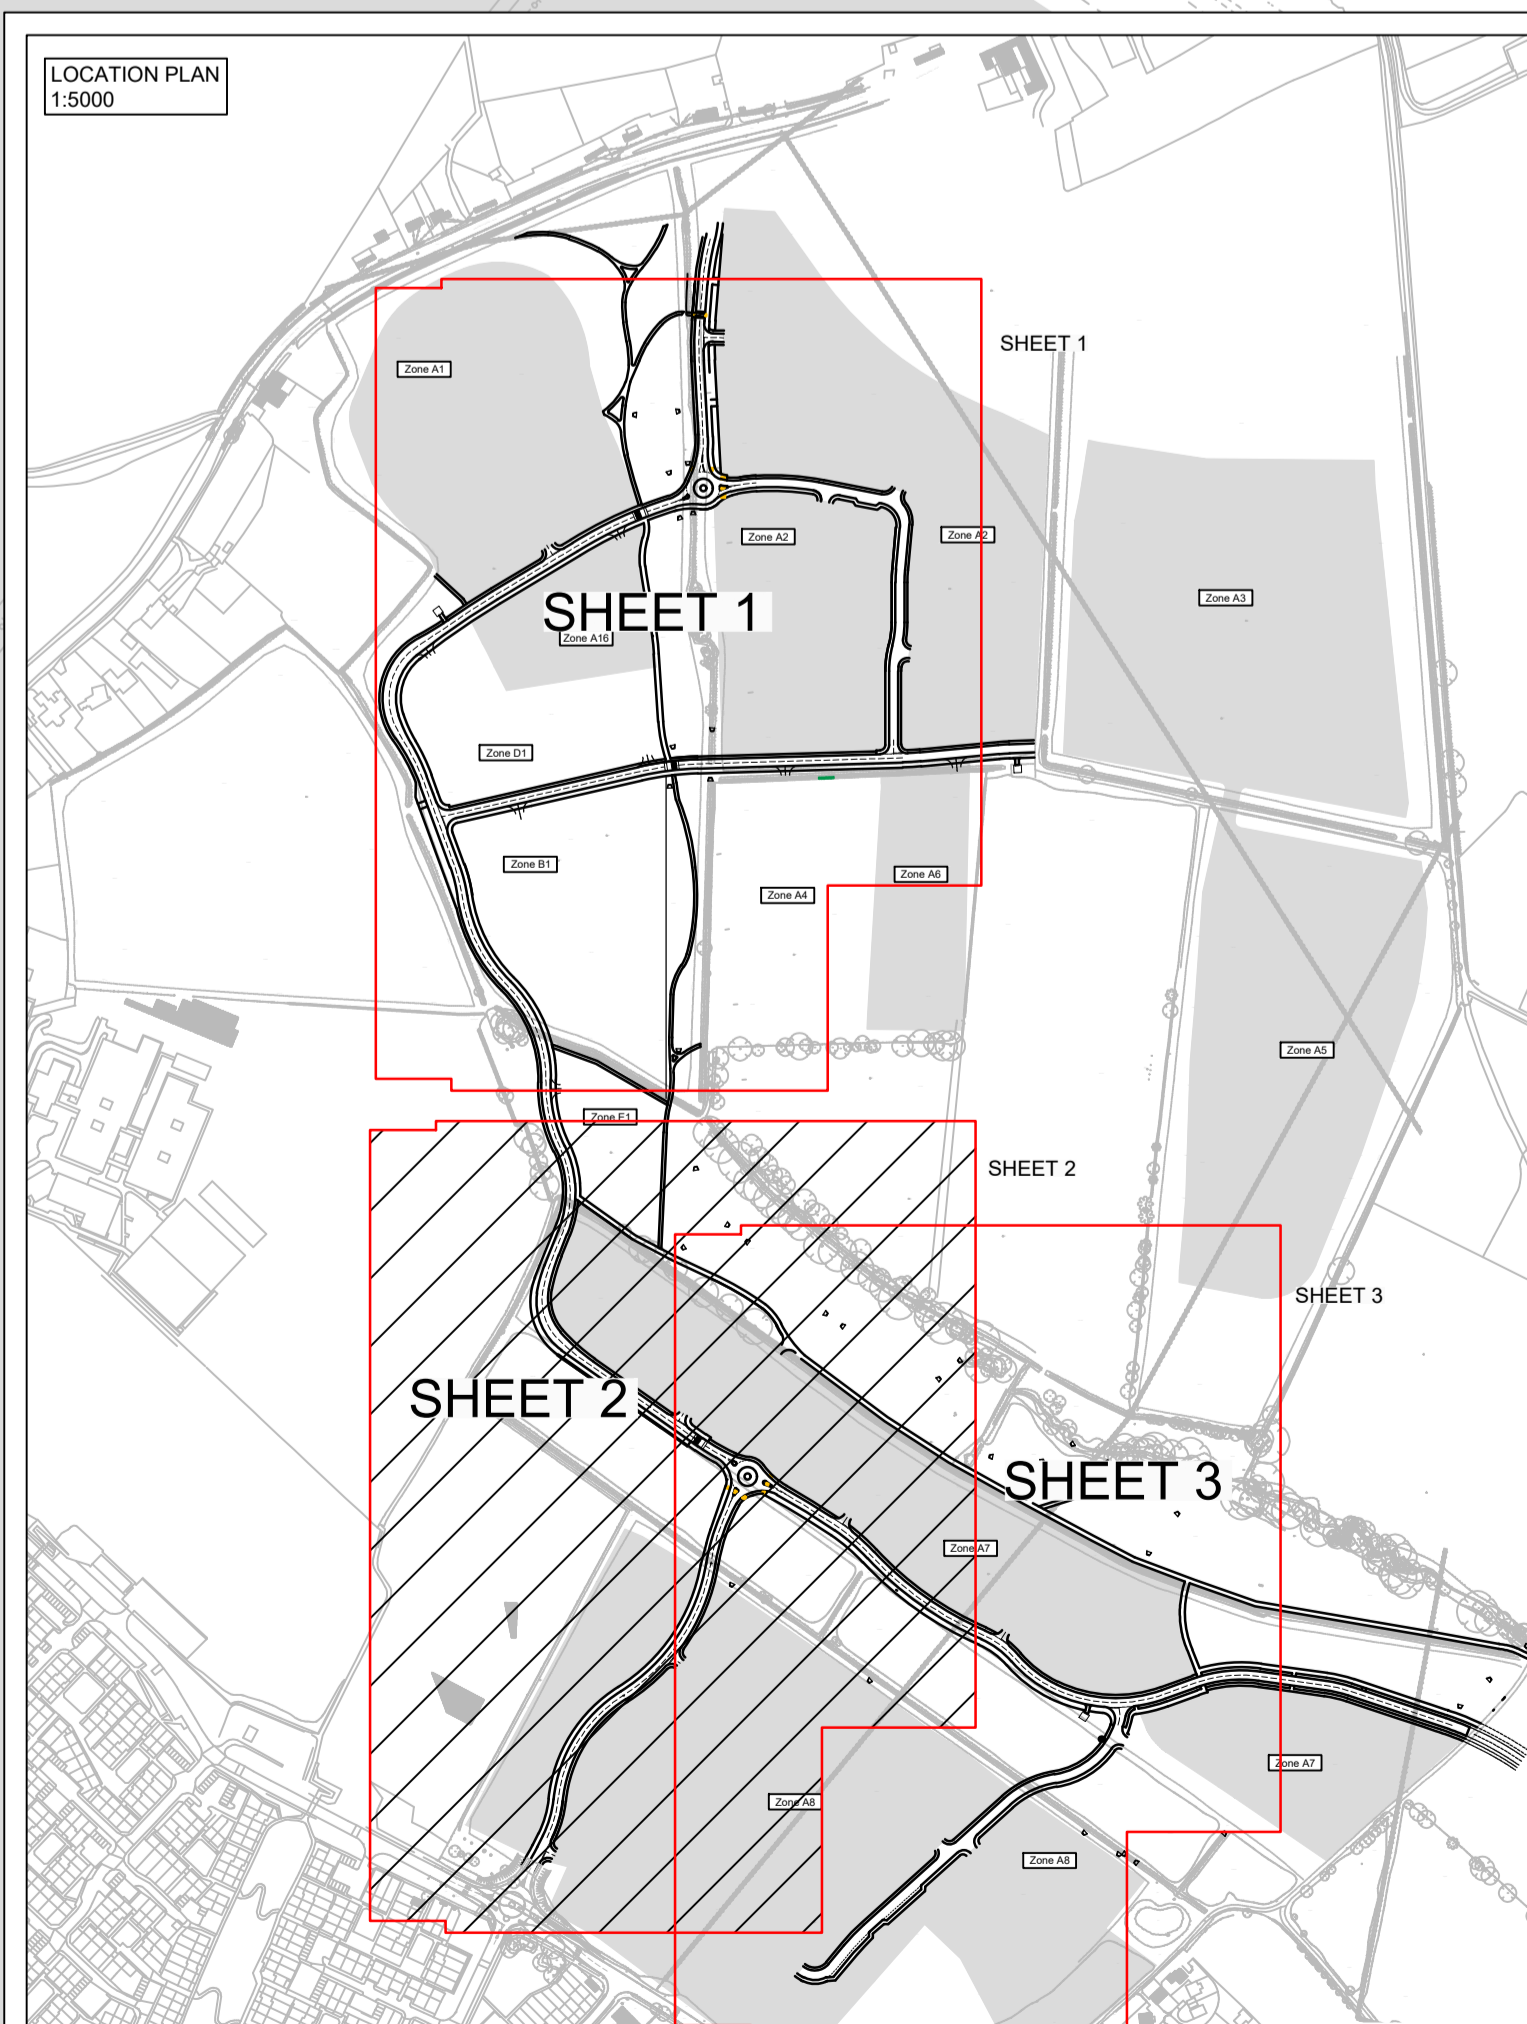

NO.	DATE	DESCRIPTION	BY	CHK	APP
01	10/07/19	ISSUED FOR UPDATED RESERVED MATTERS	JBW	PV	DJ
02	22/03/19	ISSUED FOR RESERVED MATTERS APPROVAL	JBW	PV	DJ
03	15/03/19	FIRST ISSUE FOR LAND OWNER COMMENTS	JBW	PV	DJ

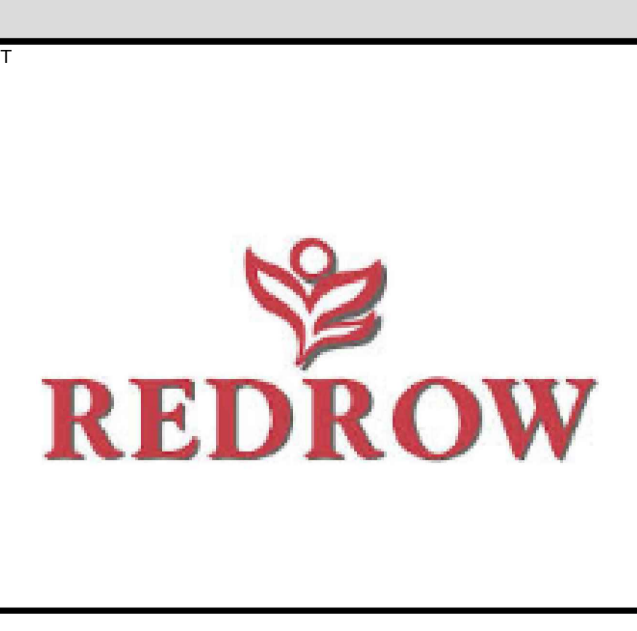

RESERVED MATTERS VISIBILITY SHEET 2 OF 3

Royal HaskoningDHV
Enhancing Society Together

Portland Street, Manchester, M1 2JF
Tel: +44 (0)161 2302118
Email: info.man@haskoningdhv.com
Website: www.haskoningdhv.com

DRAWN: JBW	CHECKED: PV	APPROVED: DJ
DATE: MAR-19	SCALE: AS SHOWN	PROJECT NUMBER: PB8301
DRAWING NO: PB8301-RHD-DE-H1-DR-D-0231	REVISION: 103	

DRAWING STATUS: INFORMATION